

40.

HAWLEY & NEWELL,
Civil Engineers and Landscape
ARCHITECTS,
Rooms 36 37 Chamber of Commerce Building,
ST. PAUL, MINN.

Rothschild's Subdivision

Part of
Of Block 34, Stinson, Brown, & Ramsey's Addition to St. Paul.

Scale: 1 inch = 40 feet.

This is to certify that Henry S. Rothschild and Ella Rothschild his wife, owners of Block 34, of Stinson Brown and Ramsey's Addition to Saint Paul, except the following described property, commencing at the South East corner of said Block 34, thence North along the line of Kiev Street, 111.8 ft., thence Westly parallel with Randolph Street, 40 feet, thence South parallel with Kiev Street, 111.8 feet, thence Eastly along the line of Randolph Street, to the point of beginning, have caused the same to be surveyed and platted and hereafter known as Rothschild's Subdivision of Block 34 of Stinson Brown and Ramsey's Addition to Saint Paul, and we hereby dedicate to the public and for the public use forever, the streets and alleys as herein indicated.

Witness our hands and seals this 7th day of September, 1886.

In the presence of
O. H. Benedict
Harry Caldwell.

Henry Rothschild
Ella Rothschild

ACCEPTED AND APPROVED THIS
Seventh day of September
A. D. 1886,
J. B. Stearns
Plat Commissioners.

County of Ramsey } S. S.
State of Minnesota }
On this Seventh day of September
A. D. 1886, personally came before the undersigned
Henry S. Rothschild and Ella Rothschild, his wife.

to me well known, and acknowledged that they executed the foregoing certificate as their own free act and deed.

O. H. Benedict
Notary Public.
Ramsey County,
Minnesota

County of Ramsey } S. S.
State of Minnesota }
On this Seventh day of September
A. D. 1886, personally came before the undersigned
O. H. Benedict


to me well known, and acknowledged that he executed the foregoing certificate as his own free act and deed, and as the free act and deed of and for the firm of O. H. Benedict

O. H. Benedict
Notary Public.
Ramsey County,
Minnesota

I hereby recommend the acceptance of
the within plat by the Common Council.
City Engineer.

Accepted and Approved by the
Common Council of the City of
St. Paul, on the 16th day
of September, A. D. 1886.
City Clerk.

Taxes paid
Assessments
County Auditor,
Ramsey Co. Minn.
City Treasurer, St. Paul.

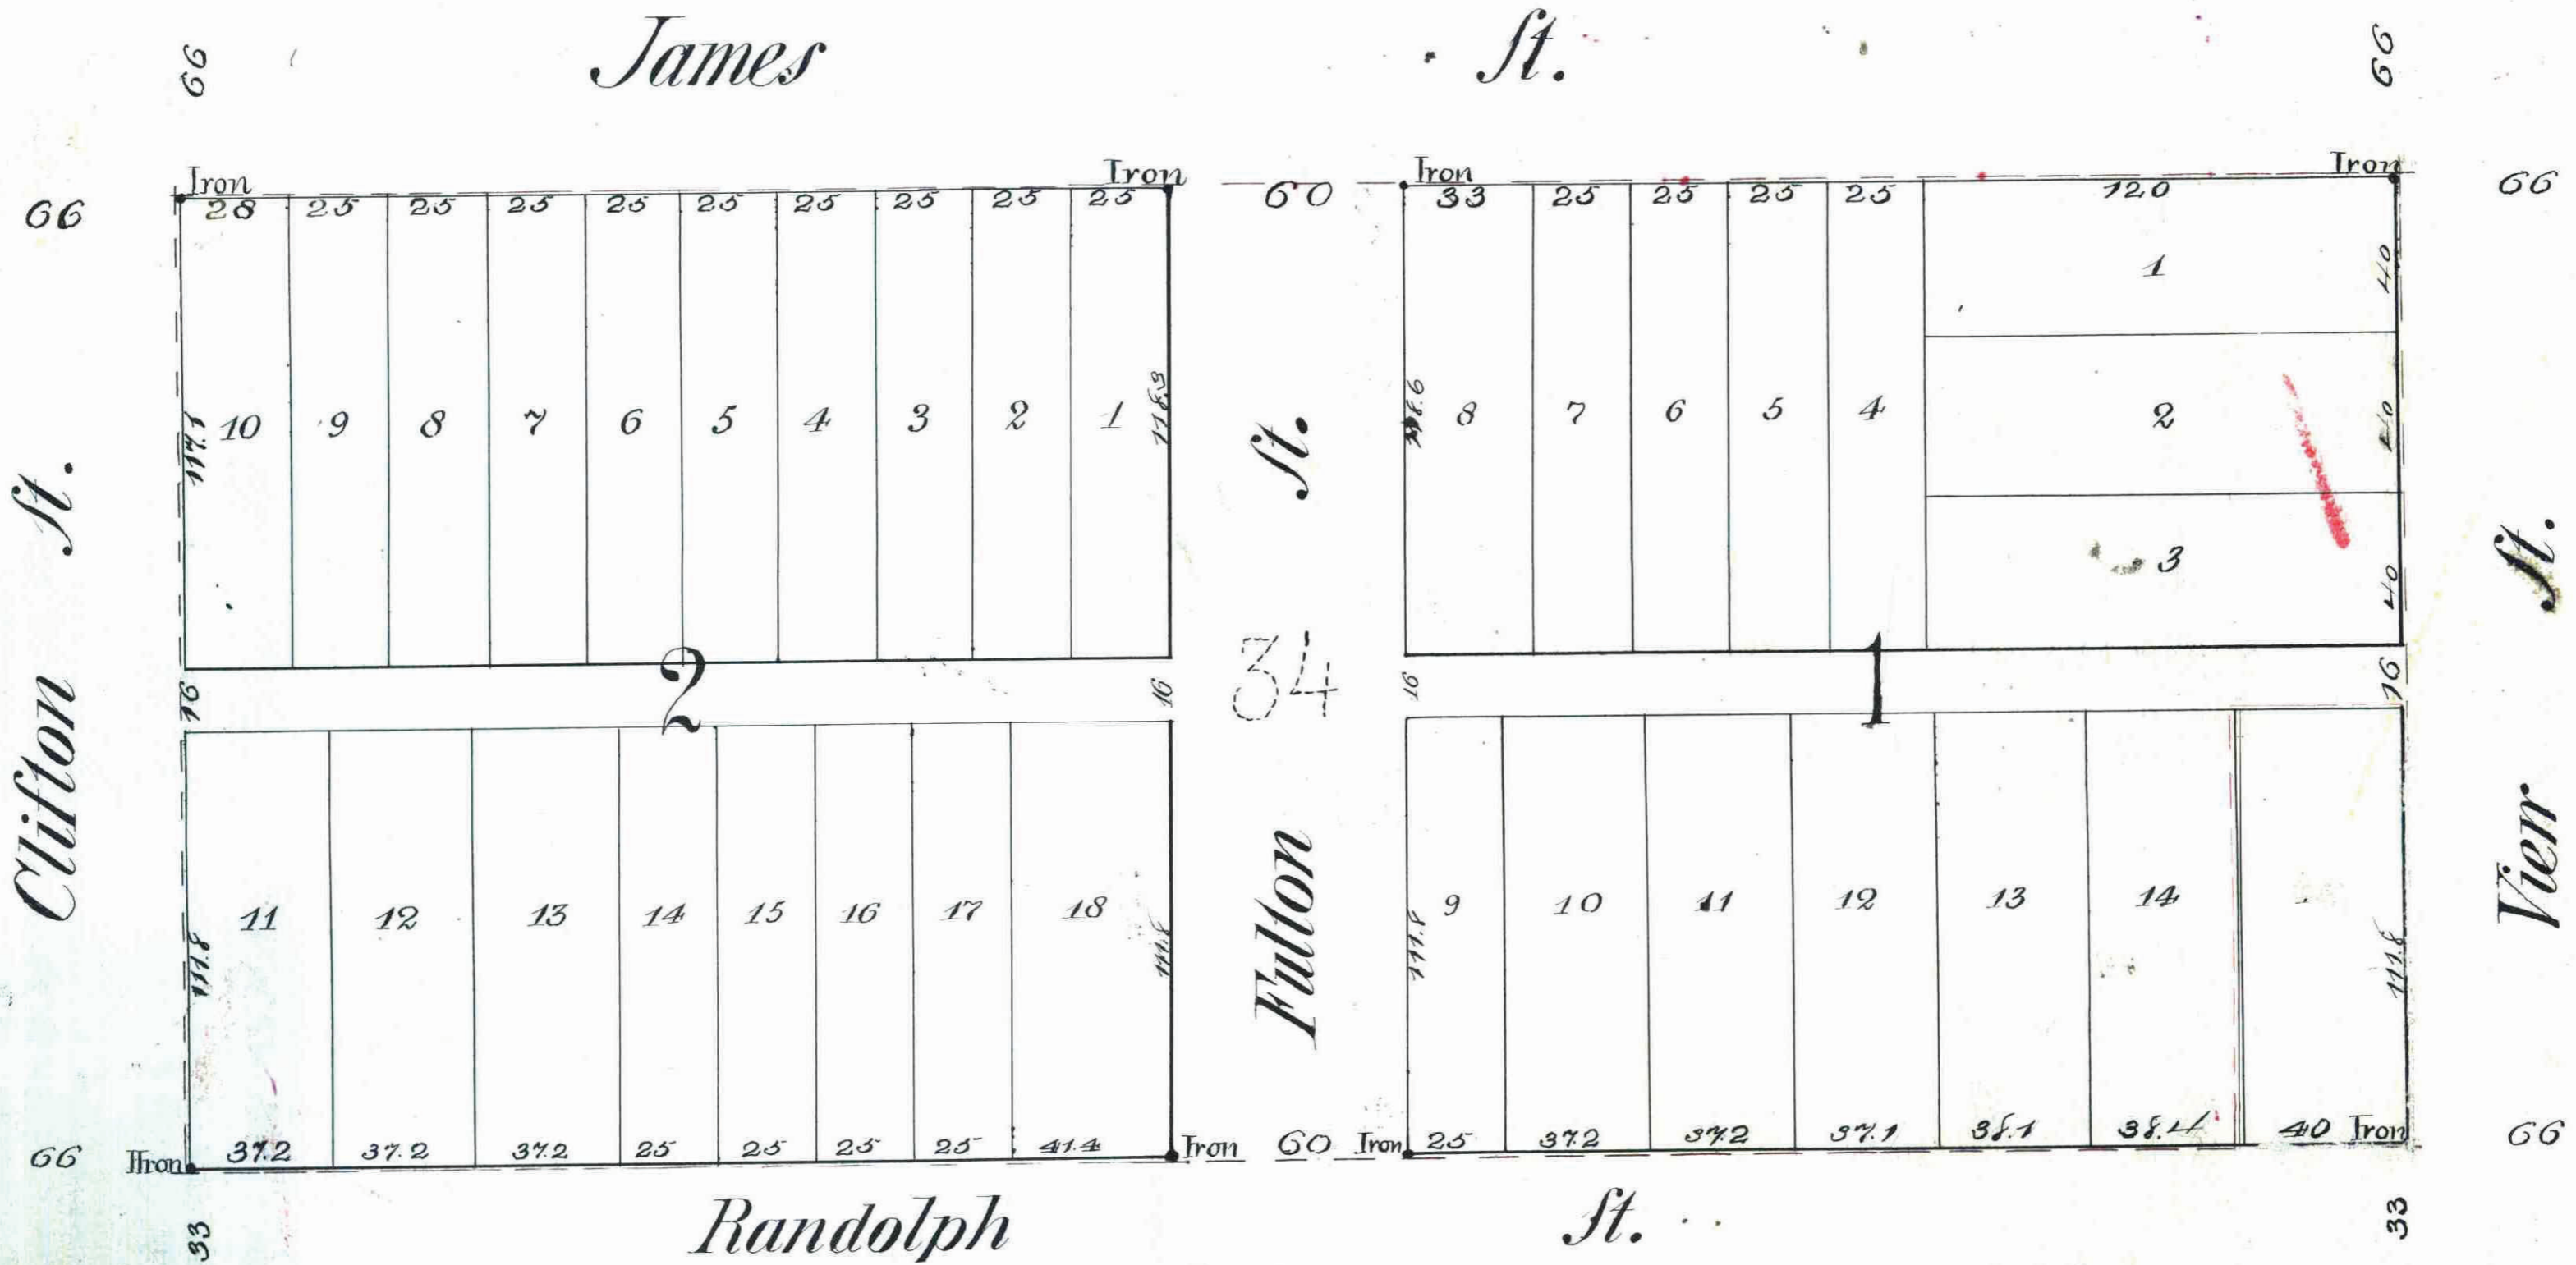

This plat document is an UNOFFICIAL copy of a Subdivision Plat or Registered Land Survey and is made available for information purposes only.
To obtain an official copy please contact the Ramsey County Recorder's Office.

STATE OF MINNESOTA, ss.
County of Ramsey.
Office of the Registrar of Records.
This is to certify that the within instrument was filed for Record in this Office at St. Paul, on the 18th day of September, A. D. 1886, at 4:00 o'clock P. M., and that the same was duly recorded in Book No. 3 of Page 110.

OFFICE OF COUNTY TREASURER,
ST. PAUL, MINN.
SEP 18 1886
1886 TAX PAID.
McIntosh
County Treas.

CITY TREASURER'S OFFICE
ST. PAUL, MINN.
SEP 18 1886
ASSESSMENTS PAID
CITY TREAS.