


# ST. MARY'S CEMETERY

VILLAGE OF NORTH ST PAUL  
RAMSEY CO. MINN.

STATE OF MINNESOTA )  
County of Ramsey ) ss  
Office of the Register of Deeds  
This is to certify that the within instrument  
was filed for record in this office at St. Paul  
on the 15<sup>th</sup> day of December  
A.D. 1966, at 2 o'clock P.M. and that  
the same was duly recorded in book 21  
of Ramsey County Records page 12  
ROBERT T. GIBBONS  
Register of Deeds  
By \_\_\_\_\_ Deputy;

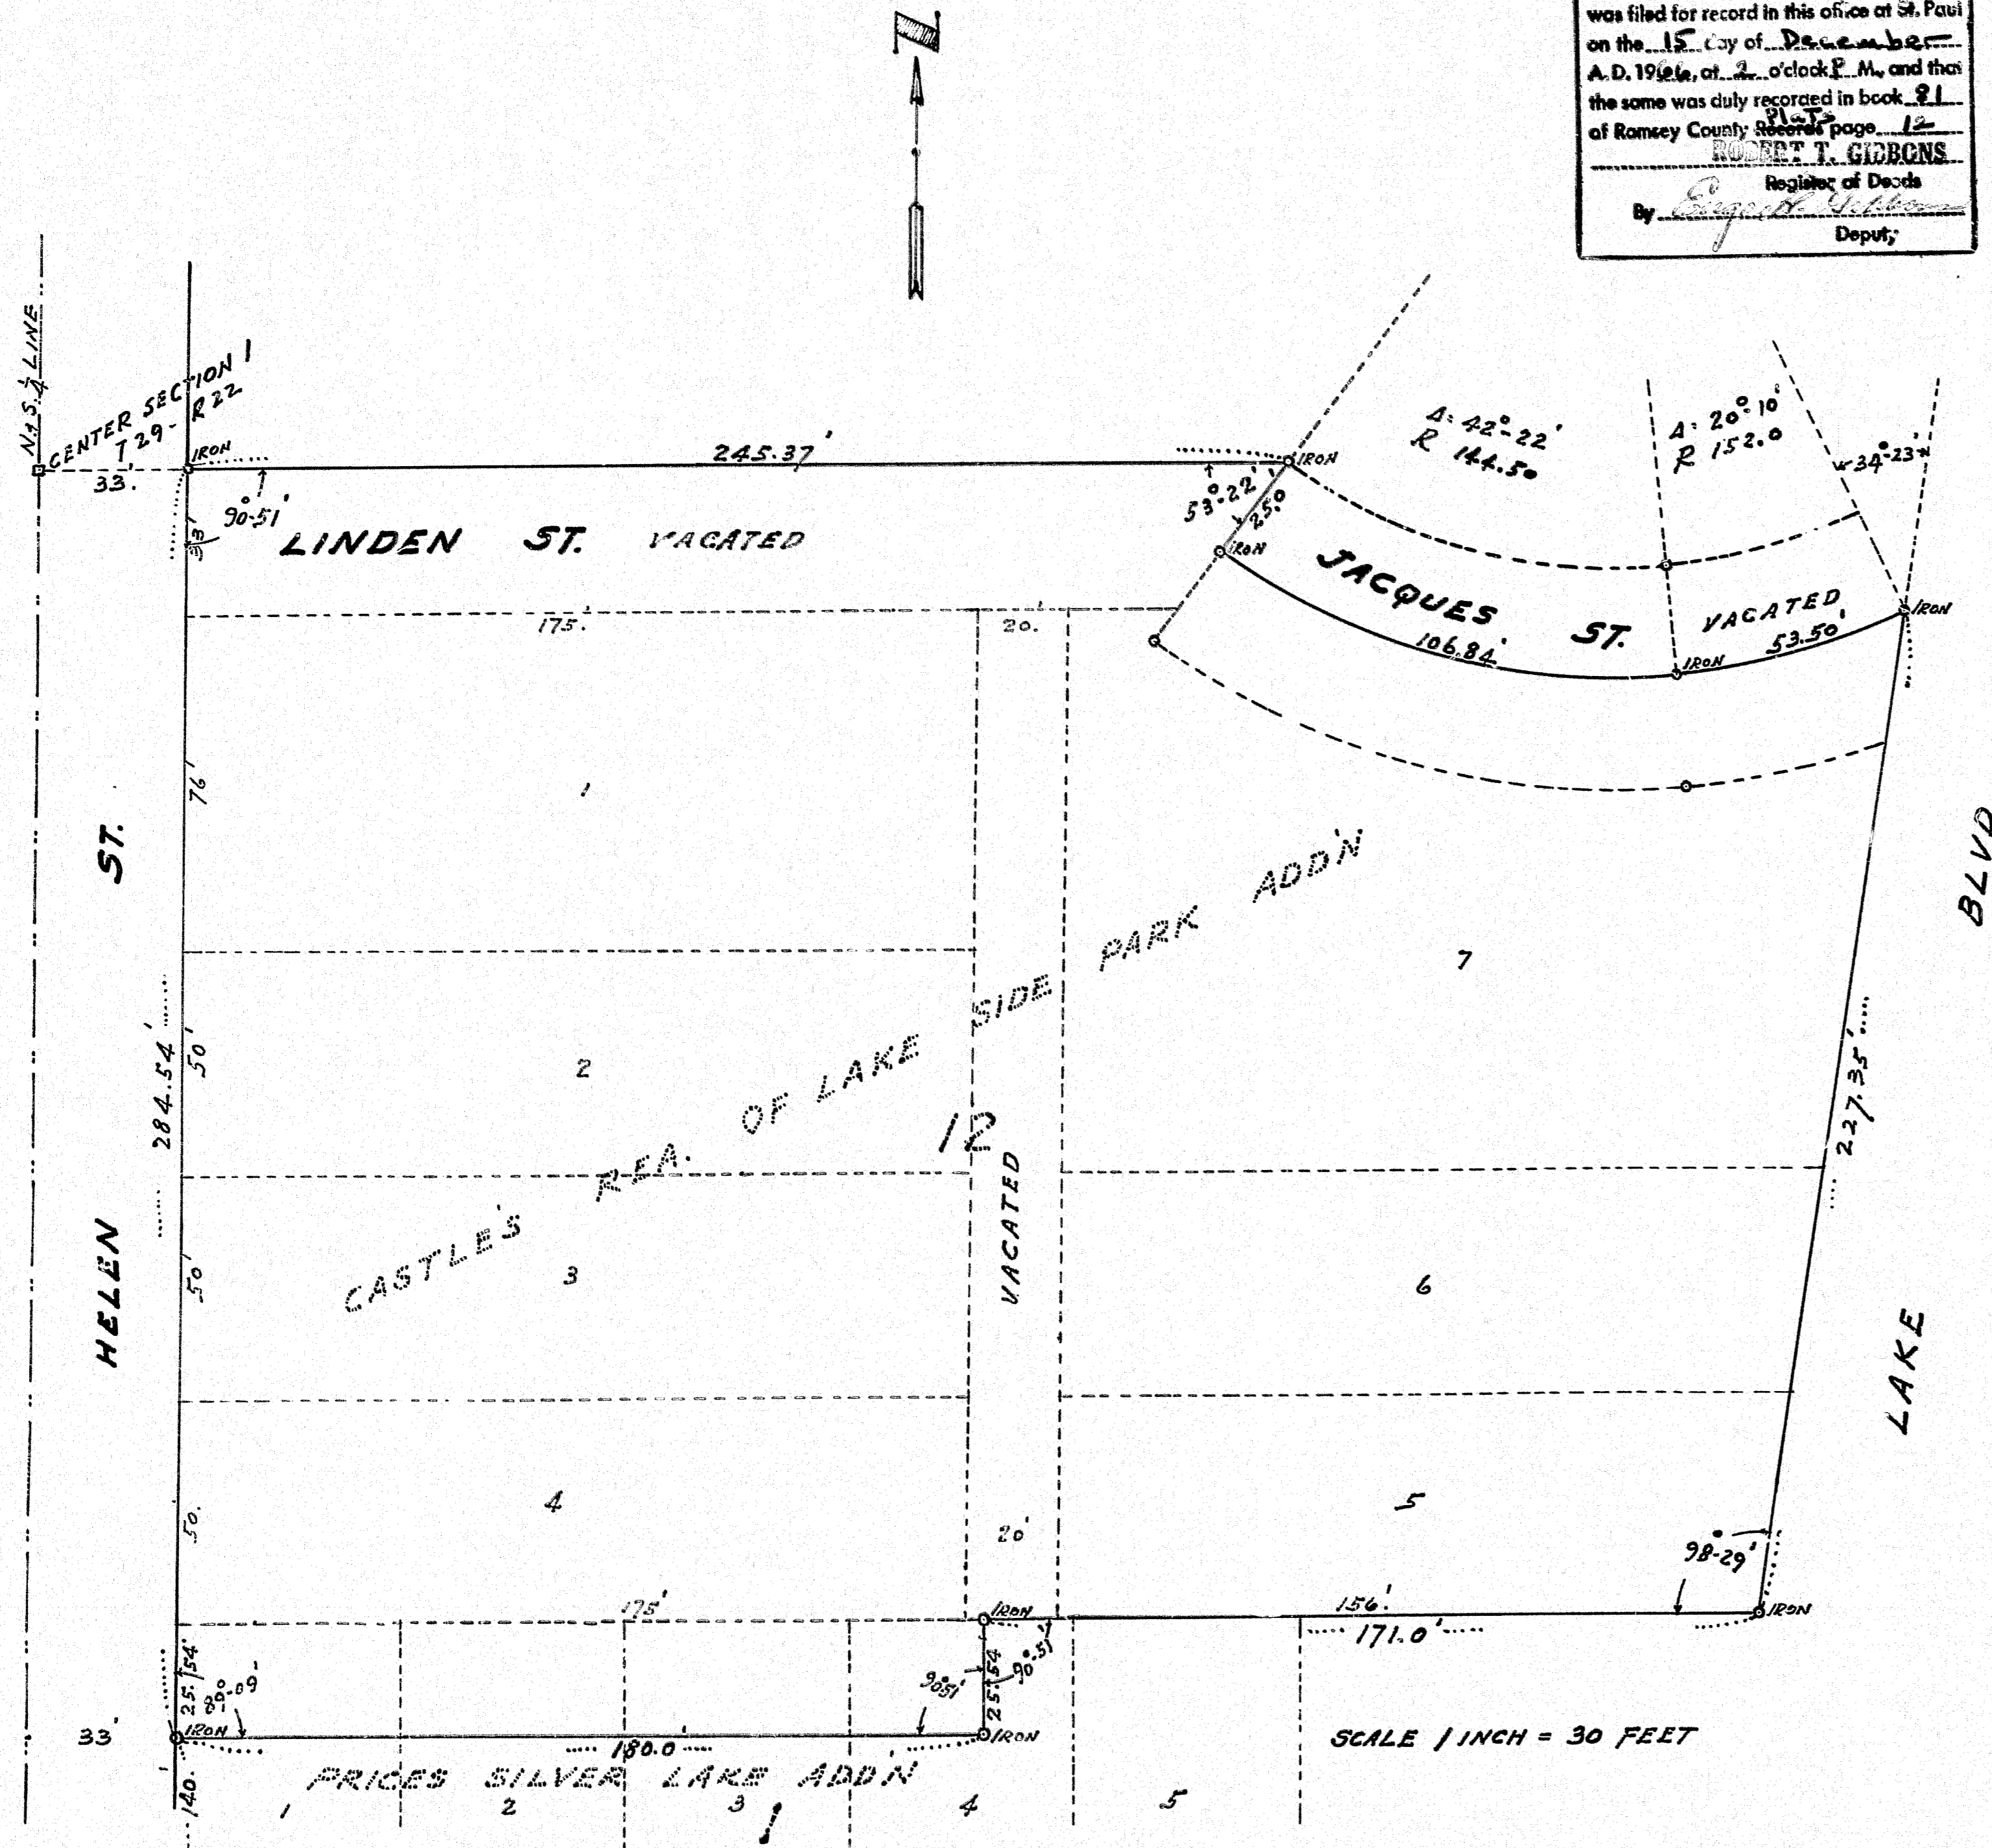

"This is to certify that, for the purpose of establishing a cemetery, THE CHURCH OF ST. PETER NORTH ST. PAUL, MINNESOTA, a religious corporation, owner and proprietor of those tracts or parcels of land, lying and being in the County of Ramsey and State of Minnesota, described as follows, to-wit: Block 12, Castle's Rearrangement of parts of Blocks 12 and 13 of Lakeside Park Addition to North St. Paul, together with that portion of vacated Linden Street and vacated Jacques Avenue lying between the east line of Helen Street and the westerly line of Lake Boulevard and lying south of the south line of the NE quarter of Sec. 1, T 29, R 22 W and also lying between the Biees Addition and said Block 12, Castle's Rearrangement of parts of Blocks 12 and 13 of Lakeside Park Addition to North St. Paul and all of Lots 1, 2 and 3 and the west 30 feet of Lot 4, Block 1, Price's Silver Lake Addition, except the south 140 feet thereof; subject to easements of record has, pursuant to the laws of the State of Minnesota in that behalf enacted, caused said lots to be surveyed and platted as shown on this plat; and declare the same to be and constitute a cemetery and burial place in said county and state, designated as SAINT MARY'S CEMETERY, and dedicates to the public forever an easement for all highways and thoroughfares as shown on said plat.

In Testimony whereof, the said THE CHURCH OF ST. PETER NORTH ST. PAUL, MINNESOTA, has caused these presents to be executed in its corporate name by its Vice-President and its Secretary and its corporate seal to be hereunto affixed this 15<sup>th</sup> day of NOVEMBER, A.D. 1966.

In presence of  
Emmanuel M. Binniel  
Herbert E. Schmitt  
 THE CHURCH OF ST. PETER NORTH ST. PAUL, MINNESOTA  
 By: Rev. Francis E. Shea  
 Its Vice-President  
 By: John Gombold  
 Its Secretary

State of Minnesota )  
County of Ramsey ) ss  
On this 15<sup>th</sup> day of NOVEMBER, A.D. 1966, before me, a Notary Public within and for Ramsey County, personally appeared REV. FRANCIS E. SHEA and JOHN GOMBOLD, to me personally known, who, being each by me duly sworn, they did say that they are respectively the Vice-President and Secretary of the corporation named in the foregoing instrument, and that the seal affixed to said instrument was signed and sealed in behalf of said corporation by authority of its Board of Directors, and said VICE PRESIDENT and SECRETARY acknowledged said instrument to be the free act and deed of said corporation.

Daniel J. Binniel  
Notary Public, Ramsey Co., Minn.  
My Commission expires FEB. 5, 1968

"I, Franklyn Armstrong, do hereby certify that I have resurveyed the property described on this plat as SAINT MARY'S CEMETERY, and that said plat is a correct representation of the survey. That all distances are correctly shown on the plat; that the monuments for guidance of future surveys have been correctly placed in the ground as shown; and that the outside boundary lines and area are correctly designated on the plat.

Franklyn Armstrong  
Surveyor-Minn. Reg. No. 1878

State of Minnesota )  
County of Ramsey ) ss  
On this 4<sup>th</sup> day of November, A.D. 1966, before me a Notary Public within and for said county, personally appeared Franklyn Armstrong, to me known to be the person described in and who executed the foregoing instrument and acknowledged that he executed the same as his own free act and deed.

Lovena E. Bach  
Notary Public, Ramsey Co., Minn.  
My Commission expires Oct 29, 1970

"A permit been granted THE CHURCH OF ST. PETER NORTH ST. PAUL, MINNESOTA to establish a cemetery on the premises hereon platted as SAINT MARY'S CEMETERY, said plat is hereby accepted and approved by the Village Council of the Village of North St. Paul this 5<sup>th</sup> day of DECEMBER, A.D. 1966.

I hereby certify that the within described property does not appear on the tax lists of taxes levied in 1966.  
 J. Warren  
 Ramsey County, Minn.

J. B. Smith  
Its President  
Hereward L. Kotche  
Its Clerk

SCALE 1 INCH = 30 FEET