

# KING'S ADDITION TO ST. PAUL MINN.

St Paul Minn Nov 9<sup>th</sup> 1886.  
I hereby certify to having surveyed and platted the property as described on this map, as King's Addition to St Paul Minn. and have placed iron monuments at the corners of each and every block as shown on this map, and the same is correct.  
D.L. Curtice, Surveyor.

State of Minnesota } ss. On this 9<sup>th</sup> day of November A.D. 1886, before me personally appeared D.L. Curtice to me well known, and  
County of Ramsey. } acknowledged that he executed the foregoing certificate as his own free act and deed.  
John M. Gray  
Notary Public  
Ramsey County  
Minn.

This is to certify that we William King and Bertha L. King his wife are the owners and proprietors of the following described property to wit: Beginning at a point in the centre of the Point Douglas Road, (now Hastings Avenue) Thence south parallel with Griffith St 957.0 feet to the north line of Lot 10, Block 30 "Suburban Hills"; Thence east along the north line of said Block 30, 237.0 feet to a point 60.0 ft west of the S.W. corner of Lot 6, said Block 30; Thence north parallel with Griffith St 877.0 feet to the centre of said Point Douglas Road; Thence northwesterly along the centre of said road to the point of beginning, and have caused the same to be surveyed and platted, and hereafter known as King's Addition to St Paul Minn as shown by this plat, and hereby dedicate to the public and for the public use forever, all the streets, avenues and alleys, as hereon indicated.

Witness our hands and seals this 9<sup>th</sup> day of November A.D. 1886.  
In presence of  
J. Milton Fowble, }  
J.M. Gray }  
William King Seal  
Bertha L. King Seal

State of Minnesota } ss. On this 9<sup>th</sup> day of November A.D. 1886, before me the undersigned personally appeared William  
County of Ramsey. } King and Bertha L. King his wife to me well known and acknowledged that they executed the foregoing certificate as their free act and deed for the uses and purposes therein expressed.  
John M. Gray  
Notary Public  
Ramsey County  
Minn.



Accepted and approved this 13<sup>th</sup> day of November A.D. 1886. } J. P. Tolson }  
Jas Starkey } C.L.A.T. Commission.

St Paul Minn November 16 1886.  
I hereby recommend the acceptance of the within plat by the Common Council.  
A.W. Remondet  
City Engineer.

Accepted by the Common Council of the City of St Paul on the 16 day of Nov 1886.  
Theodore Underquist  
Gen'l Deputy City Clerk.

St Paul Minn 1886.  
Assessments paid.  
City Treasurer.  
St Paul.  
Minn.

St Paul Minn November 26 1886.  
Taxes paid and transfers entered.  
James O'Brien  
County Auditor.  
Ramsey Co.  
Minn.  
John A. Deputy  
Acker

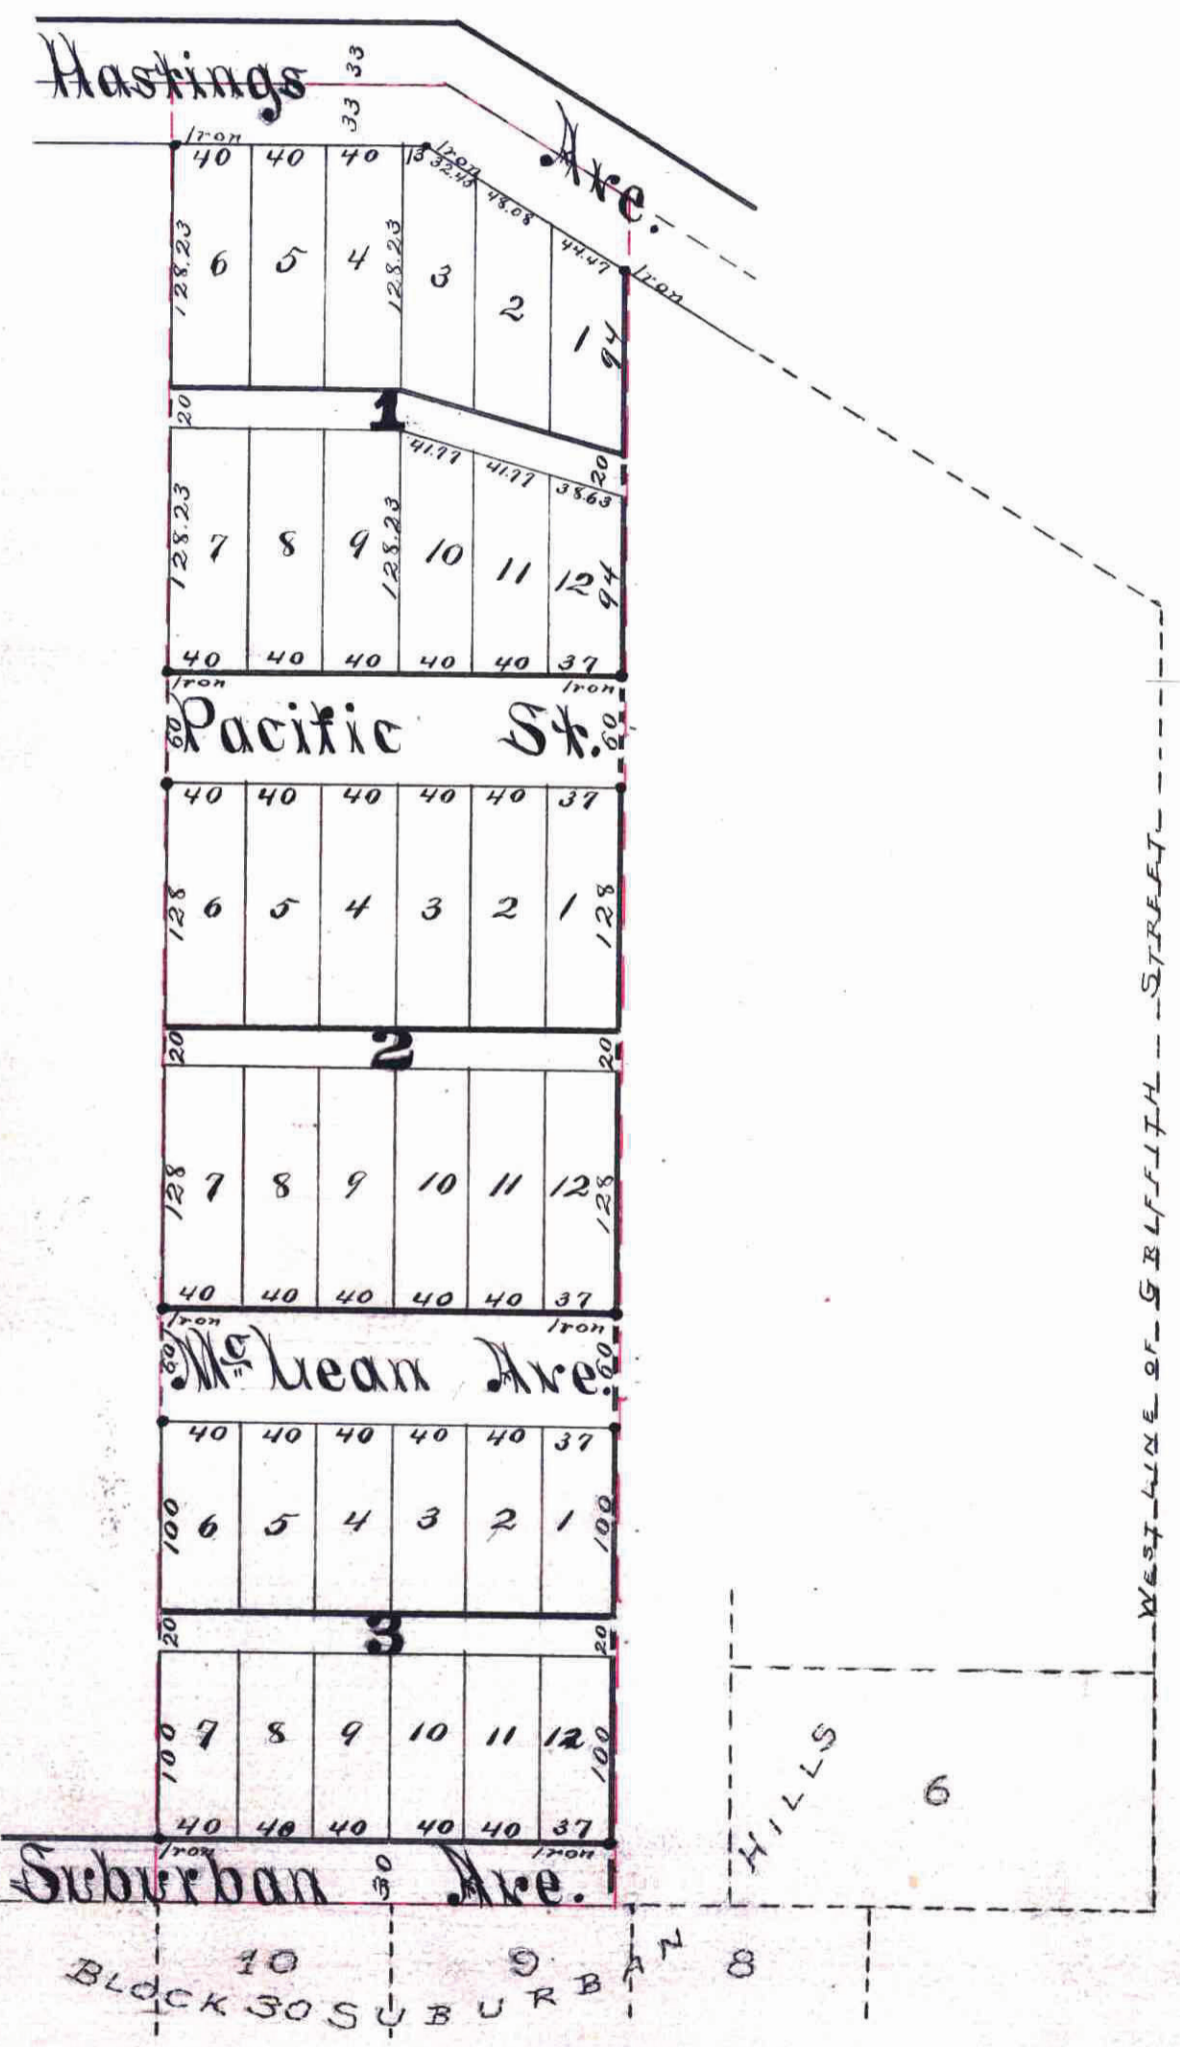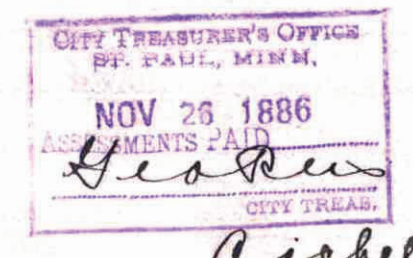

This plat document is an UNOFFICIAL copy of a Subdivision Plat or Registered Land Survey and is made available for information purposes only.  
To obtain an official copy please contact the Ramsey County Recorder's Office.

STATE OF MINNESOTA, } ss.  
County of Ramsey, }  
Office of the Register of Deeds.  
This is to certify that the within instrument was filed for Record in this Office, at St. Paul, on the 16th day of November A. D. 1886 at 11:30 o'clock A.M., and that the same was duly recorded in Book 10, of Plats, pages 28.  
R. S. Wiley  
Register of Deeds.