


STINSON'S SUB'DN

of Block 10

STINSON'S ADD'N

St Paul Minn Dec 7th 1874
 We certify that this Plot of Stinson's
 Subdivision of Block 10 Stinson's
 Addition is correct and conforms
 with the survey of the same as made
 by us in the month of October AD 1874
 Cortice & Tateles
 Civil Engrs &c

Office of Register of Deeds
 Ramsey Co. Minn
 Filed June 10th A.D. 1875 at
 11³⁰ O'clock A.M.
 Theo. Tander
 Register of Deeds
 By Henry Gorman
 Deputy.

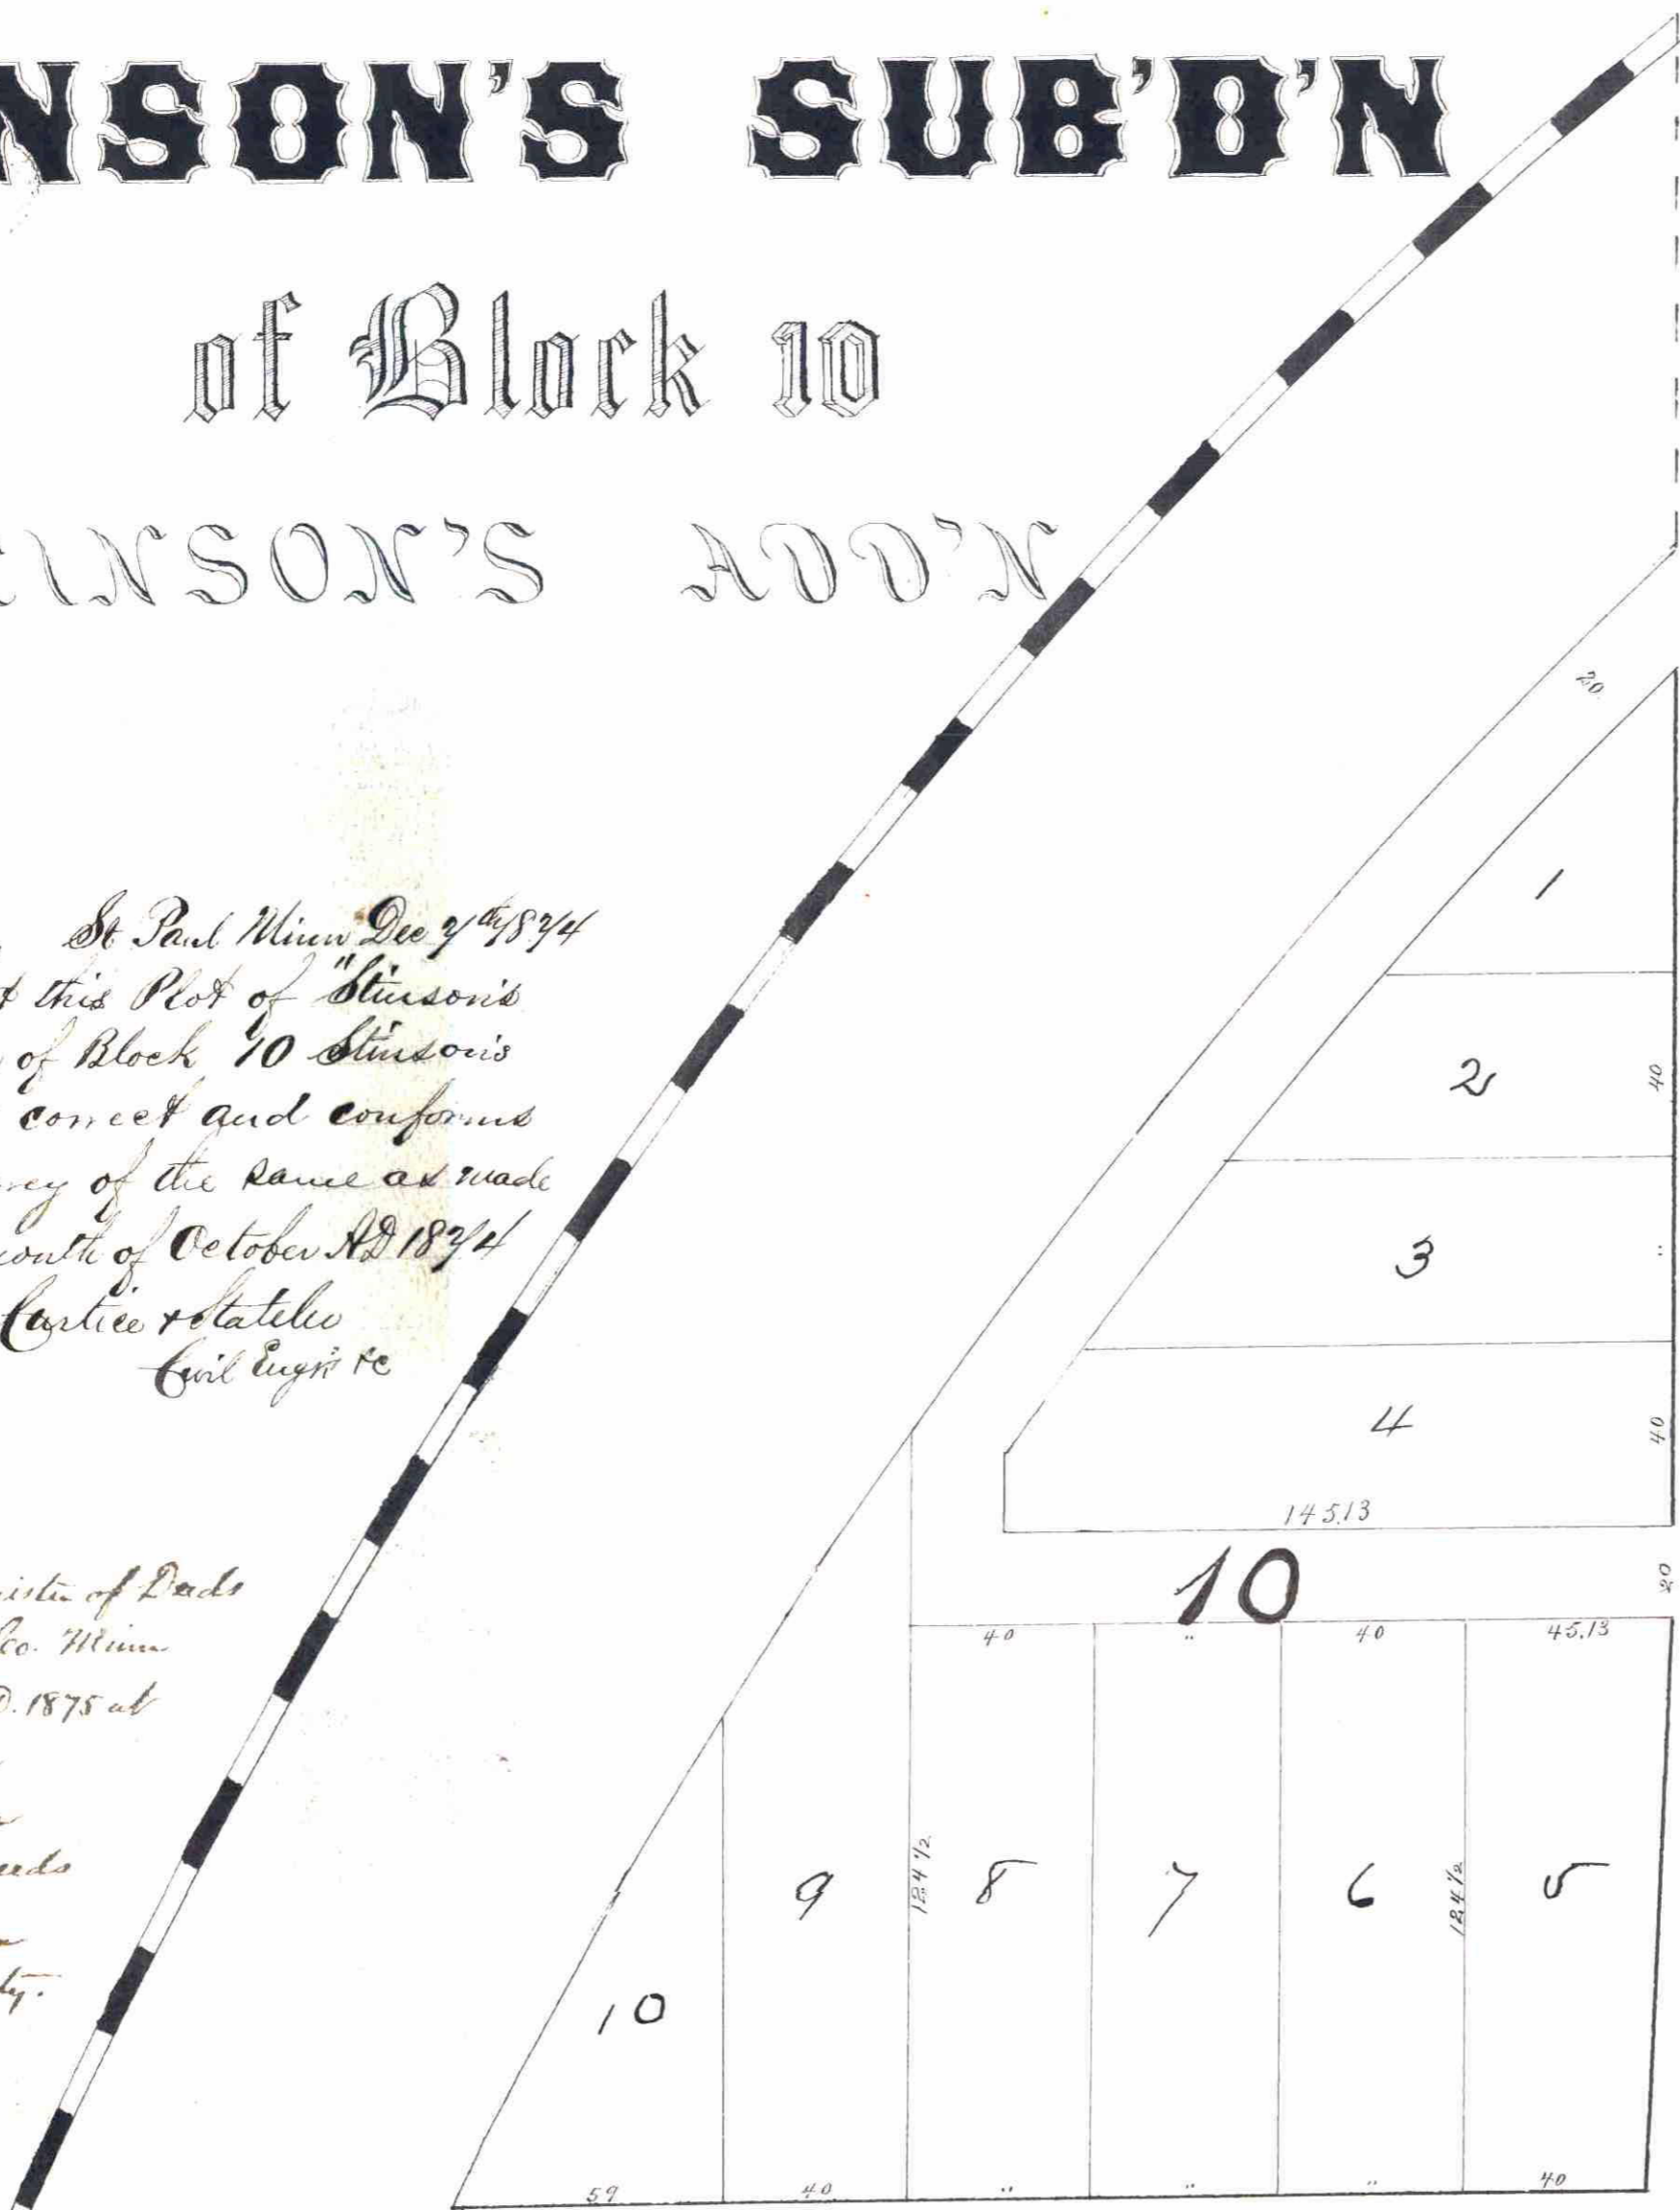

11

ST.

ARKWRIGHT

I, the undersigned do hereby de-
 clare that I have had the annexed
 plat made for the purpose of subdivi-
 ding Block 10 of Stinson's ad-
 dition to Saint Paul, & to be known
 as Stinson's subdivision of Block
 10 Stinson's addition. that I
 intend the ground embraced,
 therein to be used as lots according
 to the sizes & subdivisions marked
 thereon and that I have dedicated
 the streets and alleys therein, for pub-
 lic use. Witness my hand & seal
 this 10th day of December 1874
 J. T. Foster
 City of St. Paul
 J. T. Foster
 J. T. Foster

State of Minn
 County of Cook
 Before me this 18th day
 of December 1874, personally ap-
 peared the above named James
 Stinson who signed the foregoing
 certificate & acknowledged the same
 as his act & deed
 John C. MacGeagh
 Notary Public

I Certify that Stinson's sub-
 division of Block 10 of Stinson's
 addition as exhibited on this
 plat was accepted by the Common
 Council of the City of St Paul
 on the 2^d day of February A.D.
 1875
 official M. J. Connor
 City Clerk
 St Paul

County of Ramsey
 Ramsey Co.
 before me June 10th 1875
 J. T. Foster
 J. T. Foster
 Civil Eng'r &c