

SANBORN'S SUBDIVISION OF LOT 41.


23.

OF WILKIN & HEYWARDS OUT LOTS

ST. PAUL RAMSEY CO. MINNESOTA

ELMER & MORRISON

SURVEYORS.

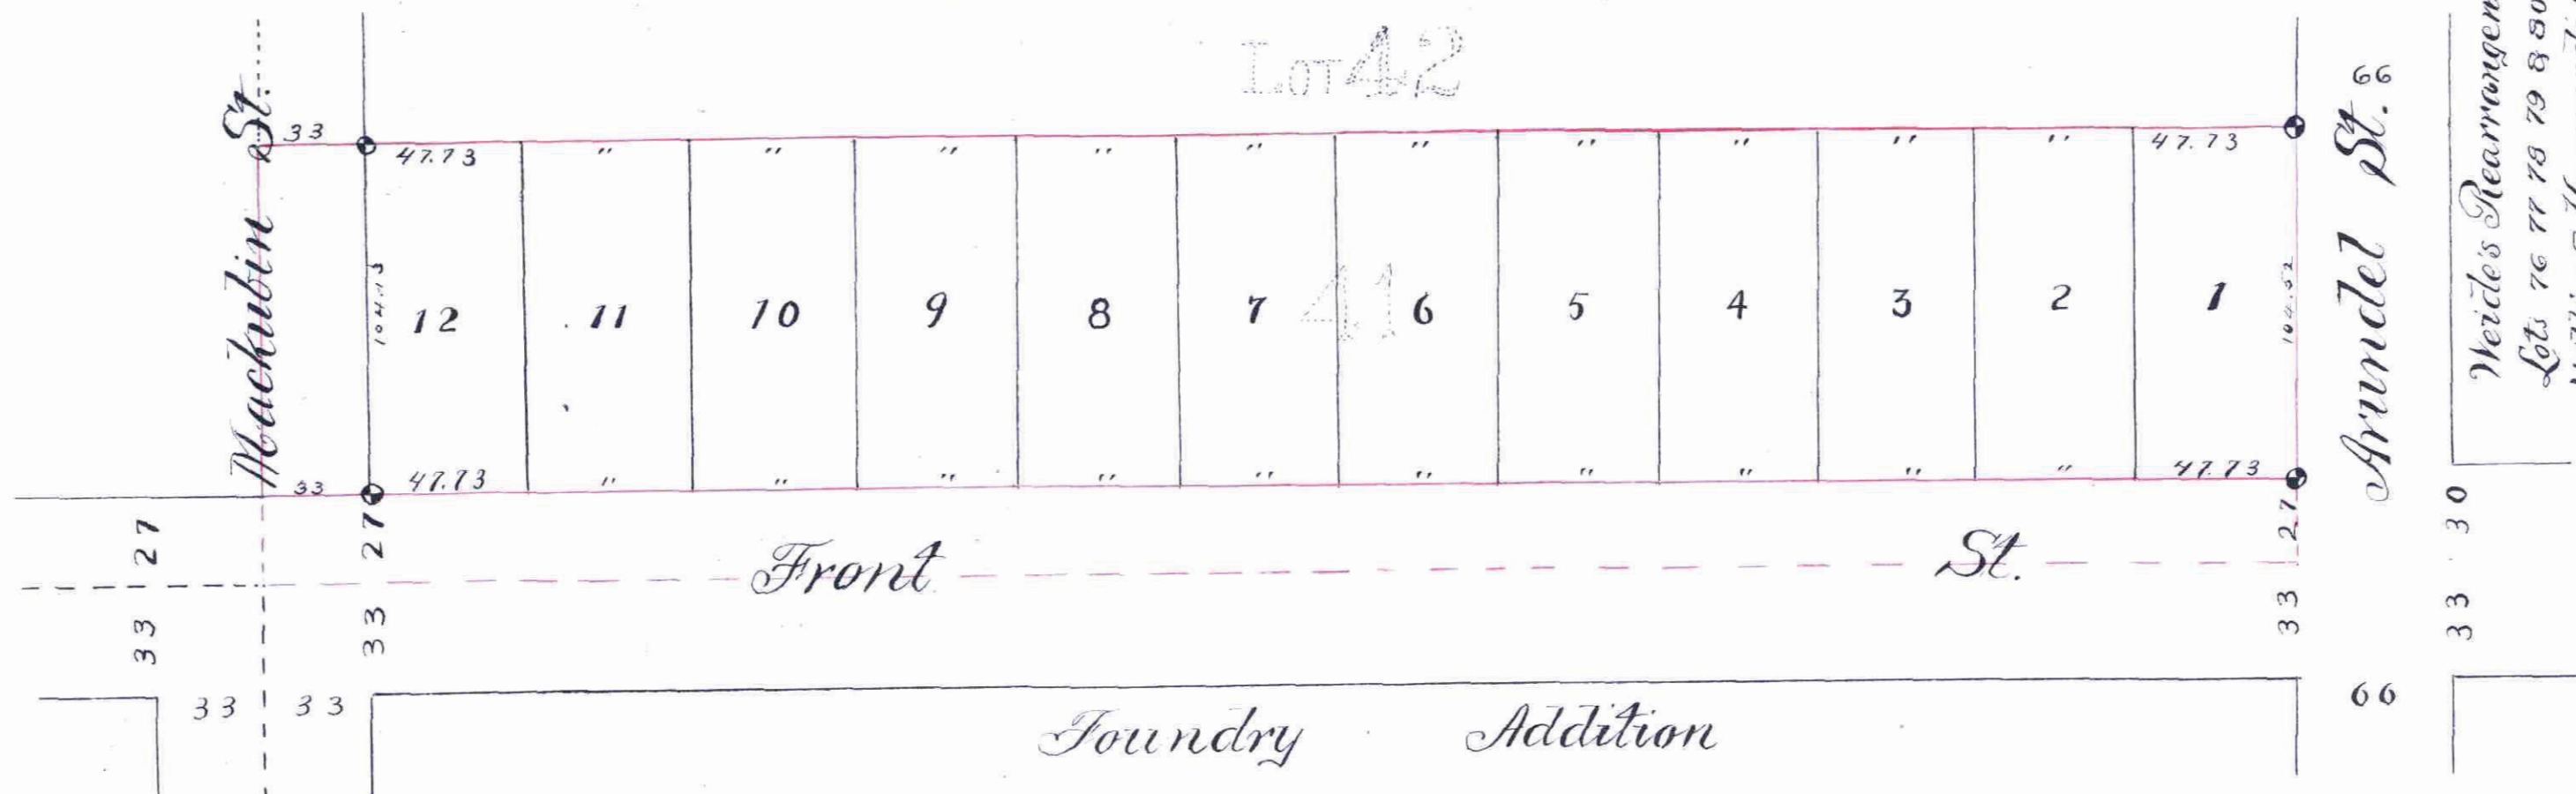

SCALE 50 FEET = 1 INCH.

● = IRON MONUMENT.

This plat document is an UNOFFICIAL copy of a Subdivision Plat or Registered Land Survey and is made available for information purposes only.



To obtain an official copy please contact the Ramsey County Recorder's Office.

This is to certify that John B. Sanborn and Rachel R. Sanborn his wife proprietors of Lot 41. Wilkin and Heywards Out Lots have caused the same to be surveyed and platted and hereafter known as "Sanborn's Subdivision of Lot 41. Wilkin and Heywards Out Lots" as shown by this plat and hereby dedicate to the public and for the public use forever all streets as herein indicated. Witness our hands and seals this 4th day of October A.D. 1886.

In presence of
 Charles Beckhoefer Notary Public
 John B. Sanborn (seal)
 Rachel R. Sanborn (seal)

State of Minnesota, S.D.
 County of Ramsey. On this 4th day of October A.D. 1886, personally came before me the undersigned, John H. Morrison and Rachel R. Sanborn his wife to me well known and they acknowledged that they executed the foregoing certificate for the uses and purposes therein expressed as their own free act and deed.

Charles Beckhoefer
 Notary Public
 Ramsey Co. Minnesota

We hereby certify to having surveyed and platted the property as described on this map as "Sanborn's Subdivision of Lot 41, Wilkin and Heywards Out Lots" and have placed iron monuments at the corners of the block as shown by this map and the same is correct.

Elmer & Morrison
 Surveyors.

State of Minnesota, S.D.
 County of Ramsey. On this 2nd day of October, A.D. 1886, personally appeared before the undersigned John H. Morrison to me well known to be a member of the firm of Elmer and Morrison and he acknowledged that he executed the foregoing certificate as his own free act and deed.

Charles Beckhoefer,
 Notary Public,
 Ramsey Co. Minnesota.

Accepted and approved this 8th day of October A.D. 1886
 J. P. Johnson } Plat Commissioners
 J. A. Sharkey }

Taxes Paid and Transfer entered, 16th Nov, 1886
 James O'Rourke
 County Auditor
 Ramsey Co. Minnesota
 W. L. Brang

Assessments

City Treasurer
 St. Paul.

I hereby recommend the acceptance of the within plat by the Common Council.

L. W. Russell
 City Engineer.

Accepted by the common council of the City of St. Paul on the 7th day of November A.D. 1886.

J. H. Morrison City Clerk

STATE OF MINNESOTA, ss.
 County of Ramsey.
 Office of the Register of Deeds.
 This is to certify that the within instrument was filed for Record in this Office, at St. Paul, on the 16th day of November, A. D. 1886 at 4 o'clock P. M., and that the same was duly recorded in Book No. 4 of Plats, pages 23.

R. C. Wiley
 Register of Deeds.

CITY TREASURER'S OFFICE
 ST. PAUL, MINN.
 NOV 16 1886
 TAXES PAID
 J. A. O'Rourke
 COUNTY AUDITOR