
BRODSKY ADDITION

COPY

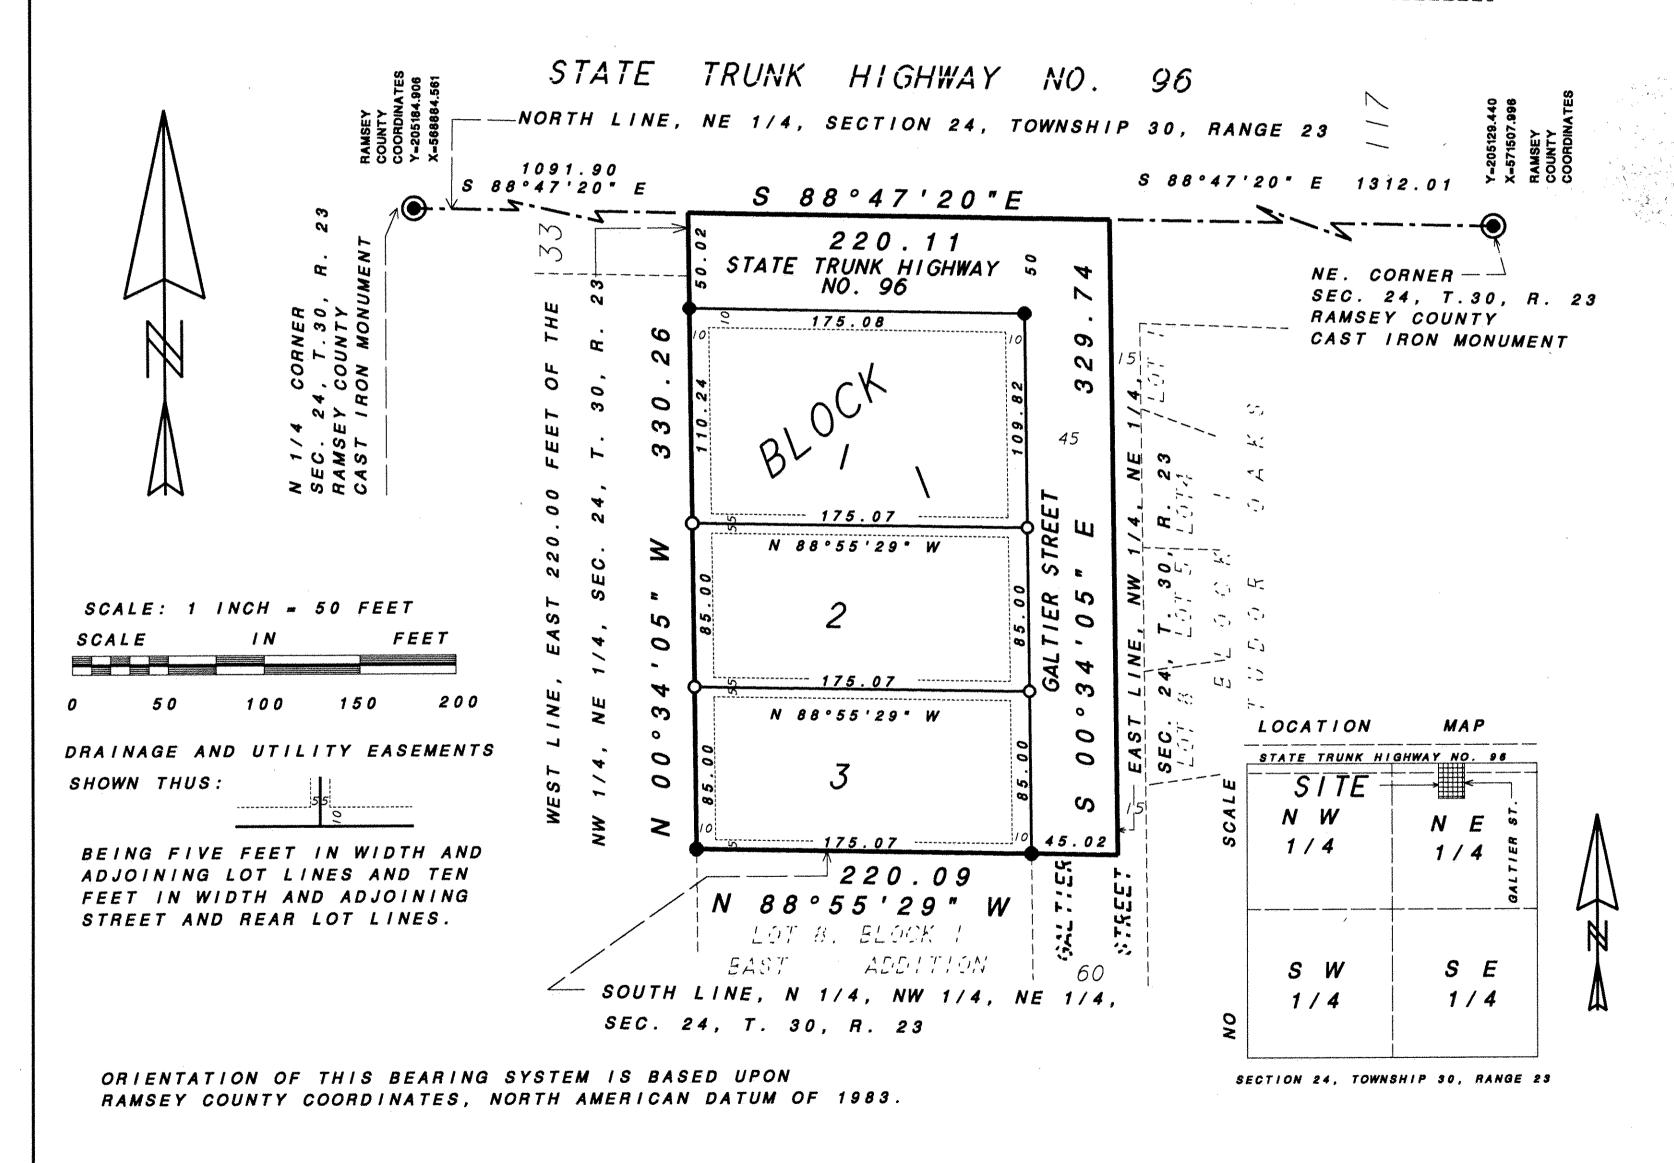

- DENOTES 1/2 INCH IRON PIPE MONUMENT FOUND AND MARKED BY LICENSE NUMBER 9235, UNLESS OTHERWISE SHOWN.
- DENOTES 3/4 INCH BY 15 INCH IRON MONUMENT SET AND MARKED BY LICENSE NUMBER 16113.

KNOW ALL MEN BY THESE PRESENTS: That Joseph A. Brodsky and Elizabeth S. Brodsky, husband and wife, owners, and Premier Bank, a Minnesota corporation, mortgagee of the following described property situated in the City of Shoreview. County of Ramsey. State of Minnesota:

The east 220.00 feet of the North Quarter of the Northwest Quarter of the Northeast Quarter of Section 24. Township 30. Range 23. Ramsey County, Minnesota.

Have caused the same to be surveyed and platted as BRODSKY public use forever the thoroughfares and the easements for	ADDITION and do hereby dedicate to the public for drainage and utility purposes as shown on this plat.
In witness whereof said Joseph A. Brodsky and Elizabeth S.	
this 15 toy of 50 19 19 19 19 19 19 19 19 19 19 19 19 19	Elizavest S. Brodsky
doseph A Brodsky	Elizabeth S. Brodsky
STATE OF MINNESOTA) COUNTY OF Constant of the foregoing instrument was acknowledged before me this 1	5 day of
Brodsky and by Elizabeth S. Brodsky, husband and wife.	Dand Big
MONEY COMMAN	Notary Public County. Minnesota My Commission Expires 1996
In witness thereof said Premier Bank, a Minnesota corporat officers this 1t day of 1994	ion, has caused these presents to be signed by its proper
Signed: Premier Bank	20 120
Sean O. Raylin its President - Reservice	Thereson A. Bries Its Assistant Vice Prosident
STATE OF MINNESOTA) COUNTY OF ()	A way to the second of the sec
The foregoing instrument was acknowledged before me this and b	1/ Phone - A Sec. 10 . 10 . 10 . 10 . 10 . 10 . 10 . 10
Premier Bank, a Minnesota corporation, on behalf of the co	Onen C. Wallier
NOTARY PUBLIC—MINNESOTA ANOKA COUNTY My Commission Expires Aug. 21, 1996	Notary Public. Amake County, Minnesota My Commission Expires & Amake County, Minnesota
I hereby certify that I have surveyed and platted the prop	perty described on this plat as BRODSKY ADDITION: that this
hundredths of a foot: that all monuments have been correct lines are correctly designated on the plat: and there are	ly placed in the ground as shown: that the outside boundary no wet lands as defined in Mignesota Statutes. Section 505.02.
Subd. 1. or public highways to be designated other than as	shown on this plat.
	Russell J. Kurth. Land Sprveyor Minnesota License No. 16113
STATE OF MINNESOTA) COUNTY OF ANOKA)	
The foregoing Surveyor's Certificate was acknowledged before a Licensed Land Surveyor	ore me, this zark day of June. 1994 by Russell J. Kurth.
KAREN J. KURTH NOTARY PUBLIC MINNESOTA ANOKA COUNTY	Karon J. Kurth Notary Public. Anoka County. Minnesota
My Commission Expires Mer. 13, 1997	> M. Caladaria Euriana & Assaul NA 1997
City of Shoreview We do hereby certify that on the Staday of Sulface of the City Council of the City of Shoreview. Minnesota, approved this plat. All monuments will be set as specified by the City Council and as stated on this plat, according to Minnesota Statutes, Section 505.02, Subd. 1.	
James Chalmer	Tung C Schwen
Molecular	Clerk (
Taxes payable in the year 19 14 on the land herein determined transfer entered. This 22 day of	scribed have been paid, also there are no delinquent taxes and , 199 🛶 .
Lou Mc Kenna . Director Department of Property Taxation	By Abdus Khan Deputy
Pursuant to Minnesota Statutes, Section 383A.42, this plan	t has been examined and is approved this 22ⁿ day of Statutes. Section 505.03. Subdivision 2, have been fulfilled.
Q -0/2 20	
David D. Claypool, R.L.S. Ramsey County Surveyor	
County Recorder. County of Ramsey. State of Minnesota I hereby certify that this plat of BRODSKY ADDITION was f	iled in the office of the County Recorder for public record on
this 26 day of July . 199 4 . at 3:11 Page 46 , as Document Number 282.0478	iled in the office of the County Recorder for public record on o'clock .M. and was duly filed in Book ./ 09 of Plats.
	Ry Deputy

Lou McKenna, County Recorder