

# SLAYTON'S SUBDIVISION

OF

## LOT 7 BLOCK VII

ROGERS AND HENDRICKS ACRE LOTS  
TO THE CITY OF ST PAUL RAMSEY CO

1886

STATE OF MINNESOTA, ss.  
County of Ramsey,  
Office of the Register of Deeds.  
This is to certify that the within instrument was filed for Record in this Office, at St Paul on the 16th day of September, A. D. 1886, at 10 o'clock A. M., and that the same was duly filed in Book No. 1 of said State pages 3.

*A. L. May*  
Register of Deeds.

By: *J. A. [Signature]*

This plat document is an UNOFFICIAL copy of a Subdivision Plat or Registered Land Survey and is made available for information purposes only.

To obtain an official copy please contact the Ramsey County Recorder's Office.

I hereby certify to having surveyed and platted the property as described on this map as Slayton's Subdivision and have placed iron monuments at the corner of each and every block as shown on this map and the same is correct.

*Chas. A. Forbes*  
Surveyor

State of Minnesota }  
County of Ramsey } ss. On this 14th day of August AD 1886 personally appeared before the undersigned Chas. A. Forbes to me well known and acknowledged that he executed the foregoing certificate as his own free act and deed.

*And. W. Rullmann*  
Notary Public  
Ramsey Co. Minn.

This is to certify that Edward T. Slayton and Lucy J. Slayton his wife proprietors of Lot 7 Block VII seven Rogers and Hendricks Acre Lots have caused the same to be surveyed and platted and hereafter known as Slayton's Subdivision of Lot 7 Block 7 Rogers and Hendricks Acre Lots as shown by this plat and hereby dedicate to the public and for the public use forever all the streets, avenues, alleys, parks boulevards as herein indicated, witness our hands and seals this 28th day of August 1886.

In presence of

*And. W. Rullmann*  
*Clement L. Coleman*

*Edward T. Slayton* Seal  
*Lucy J. Slayton* Seal

State of Minnesota }  
County of Ramsey } ss. On this 14th day of August AD 1886 personally came before me the undersigned Edward T. Slayton and Lucy J. Slayton his wife to me well known and they acknowledged that they executed the foregoing certificate for the uses and purposes therein expressed.

*And. W. Rullmann*  
Notary Public  
Ramsey Co. Minn.

Accepted and approved this 16th day of Sept. AD 1886.


*J. A. Starkey* }  
Plat Commissioners.

I hereby recommend the acceptance of within plats by the Common Council.

*L. W. [Signature]*  
City Engineer

Accepted by the common Council of the City of St Paul on the 7 day of Sept 1886.

*[Signature]*  
City Clerk.

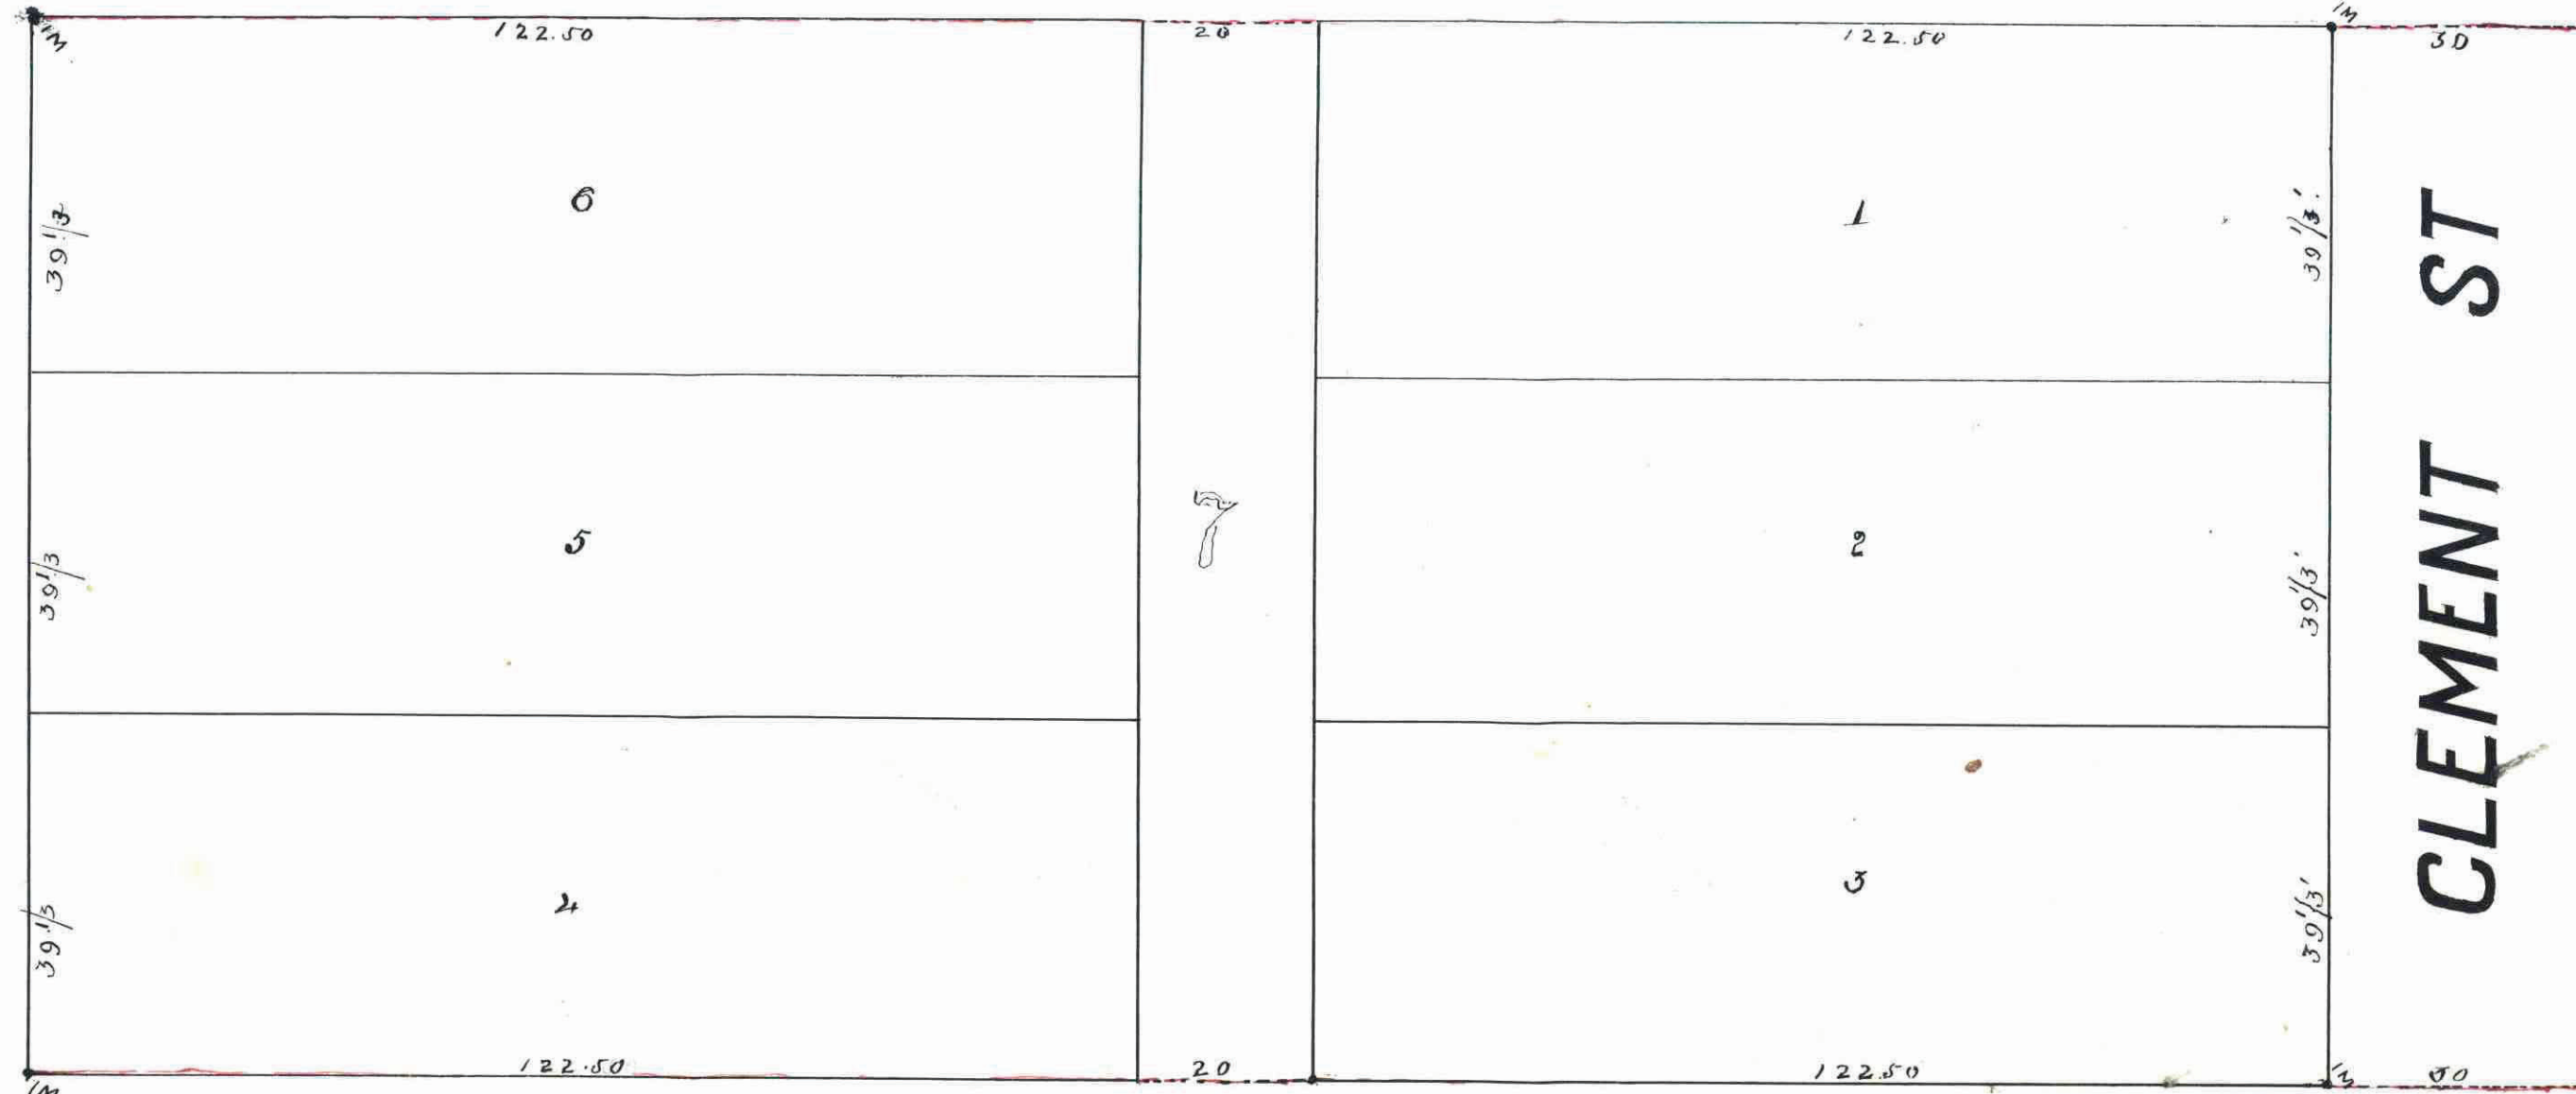

Taxes paid Sept 16th 1886

COUNTY OF RAMSEY  
ST. PAUL  
SEP 16 1886  
1886 TAX  
*[Signature]*

*James O'Brien*  
County Auditor  
Ramsey Co Minn.  
*[Signature]*

Assessments

*[Signature]*  
City Treasurer  
City of St Paul

CITY TREASURER'S OFFICE  
SEP 16 1886  
ASSESSMENTS PAID  
*[Signature]*  
CITY TREASURER