

723562

60
3

STRUB'S REARRANGEMENT

Robert R. Godfrey Surveyor.


I hereby certify to having surveyed the property as described on this plat as Strub's Rearrangement, and have placed irons at the corners as shown, and the same is correct. There is no low wet ground nor any traveled road or easement on or across same, except as shown.

Robert R. Godfrey
Surveyor.

Scale 60 Feet per inch
o Indicates iron.

State of Minnesota } On this 19th day of October A.D. 1926 before me personally
County of Ramsey } appeared Robert R. Godfrey, to me well known and acknowledged
that he executed the foregoing certificate as his own free act and deed.

Notary Public, Ramsey Co., Minn.
My Commission expires, June 13, 1930

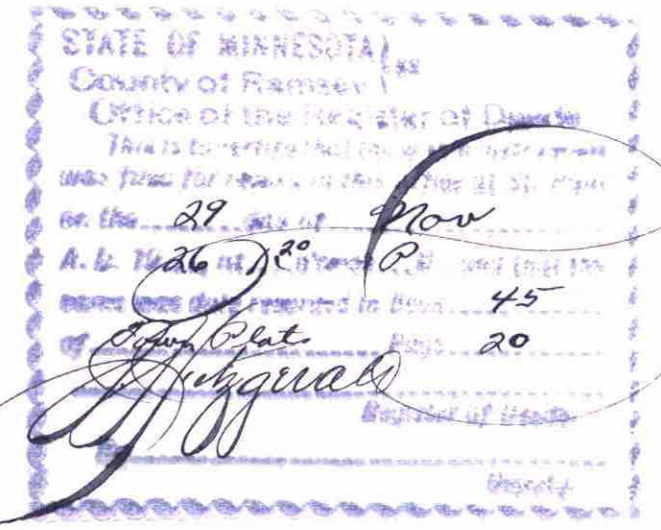

This is to certify that, Mathias A. Strub and Grace J. Strub his wife, Michael Strub and Mary E. Strub his wife, Frank J. Strub and Catherine C. Strub his wife, Katharina Strub unmarried, Ida M. Huss widow, Frank J. Peltz unmarried, Bernard J. Hinrichs widower and Mathias B. Hinrichs and Elizabeth A. Hinrichs his wife proprietors of Lots one (1), two (2) three (3) four (4) five (5) six (6) and A, in Block seven (7) of Strub's Addition to the City of St. Paul, have caused the same to be platted and hereafter known as, Strub's Rearrangement, as shown on this plat and hereby dedicate to the public for public use forever, all the streets, avenues and alleys as hereon indicated.



Witness our hands and seals this 19th day of October 1926.
In presence of

- | | | |
|-----------------------|-----------------------|---------------------|
| Mathias A. Strub | } | Mathias A. Strub |
| Grace J. Strub | | Grace J. Strub |
| Michael Strub | | Michael Strub |
| Mary E. Strub | | Mary E. Strub |
| Frank J. Strub | | Frank J. Strub |
| Catherine C. Strub | | Catherine C. Strub |
| Katharina Strub | | Katharina Strub |
| Ida M. Huss | | Ida M. Huss |
| Frank J. Peltz | | Frank J. Peltz |
| Bernard J. Hinrichs | | Bernard J. Hinrichs |
| Mathias B. Hinrichs | Mathias B. Hinrichs | |
| Elizabeth A. Hinrichs | Elizabeth A. Hinrichs | |


State of Minnesota } On this 19th day of October A.D. 1926, before me personally
County of Ramsey } appeared, Mathias A. Strub and Grace J. Strub his wife, Michael Strub
and Mary E. Strub his wife, Frank J. Strub and Catherine C. Strub his wife, Katharina Strub unmarried,
Ida M. Huss widow, Frank J. Peltz unmarried, Bernard J. Hinrichs widower and Mathias B.
Hinrichs and Elizabeth A. Hinrichs his wife, to me well known and acknowledged that they
executed the foregoing certificate as their own free act and deed.

Notary Public, Ramsey Co., Minn.
My Commission expires, June 13, 1930

Accepted and approved this 16th day of November A.D. 1926.

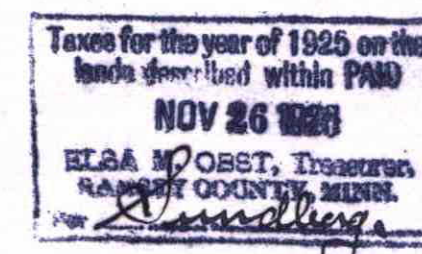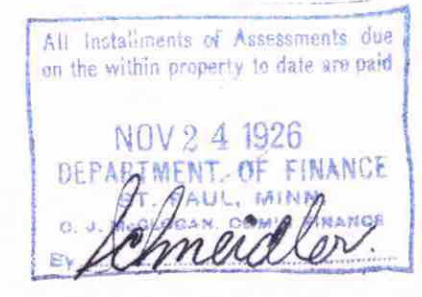

Accepted by the Council, November 24th, 1926
Approved, November 26th, 1926
City Clerk.

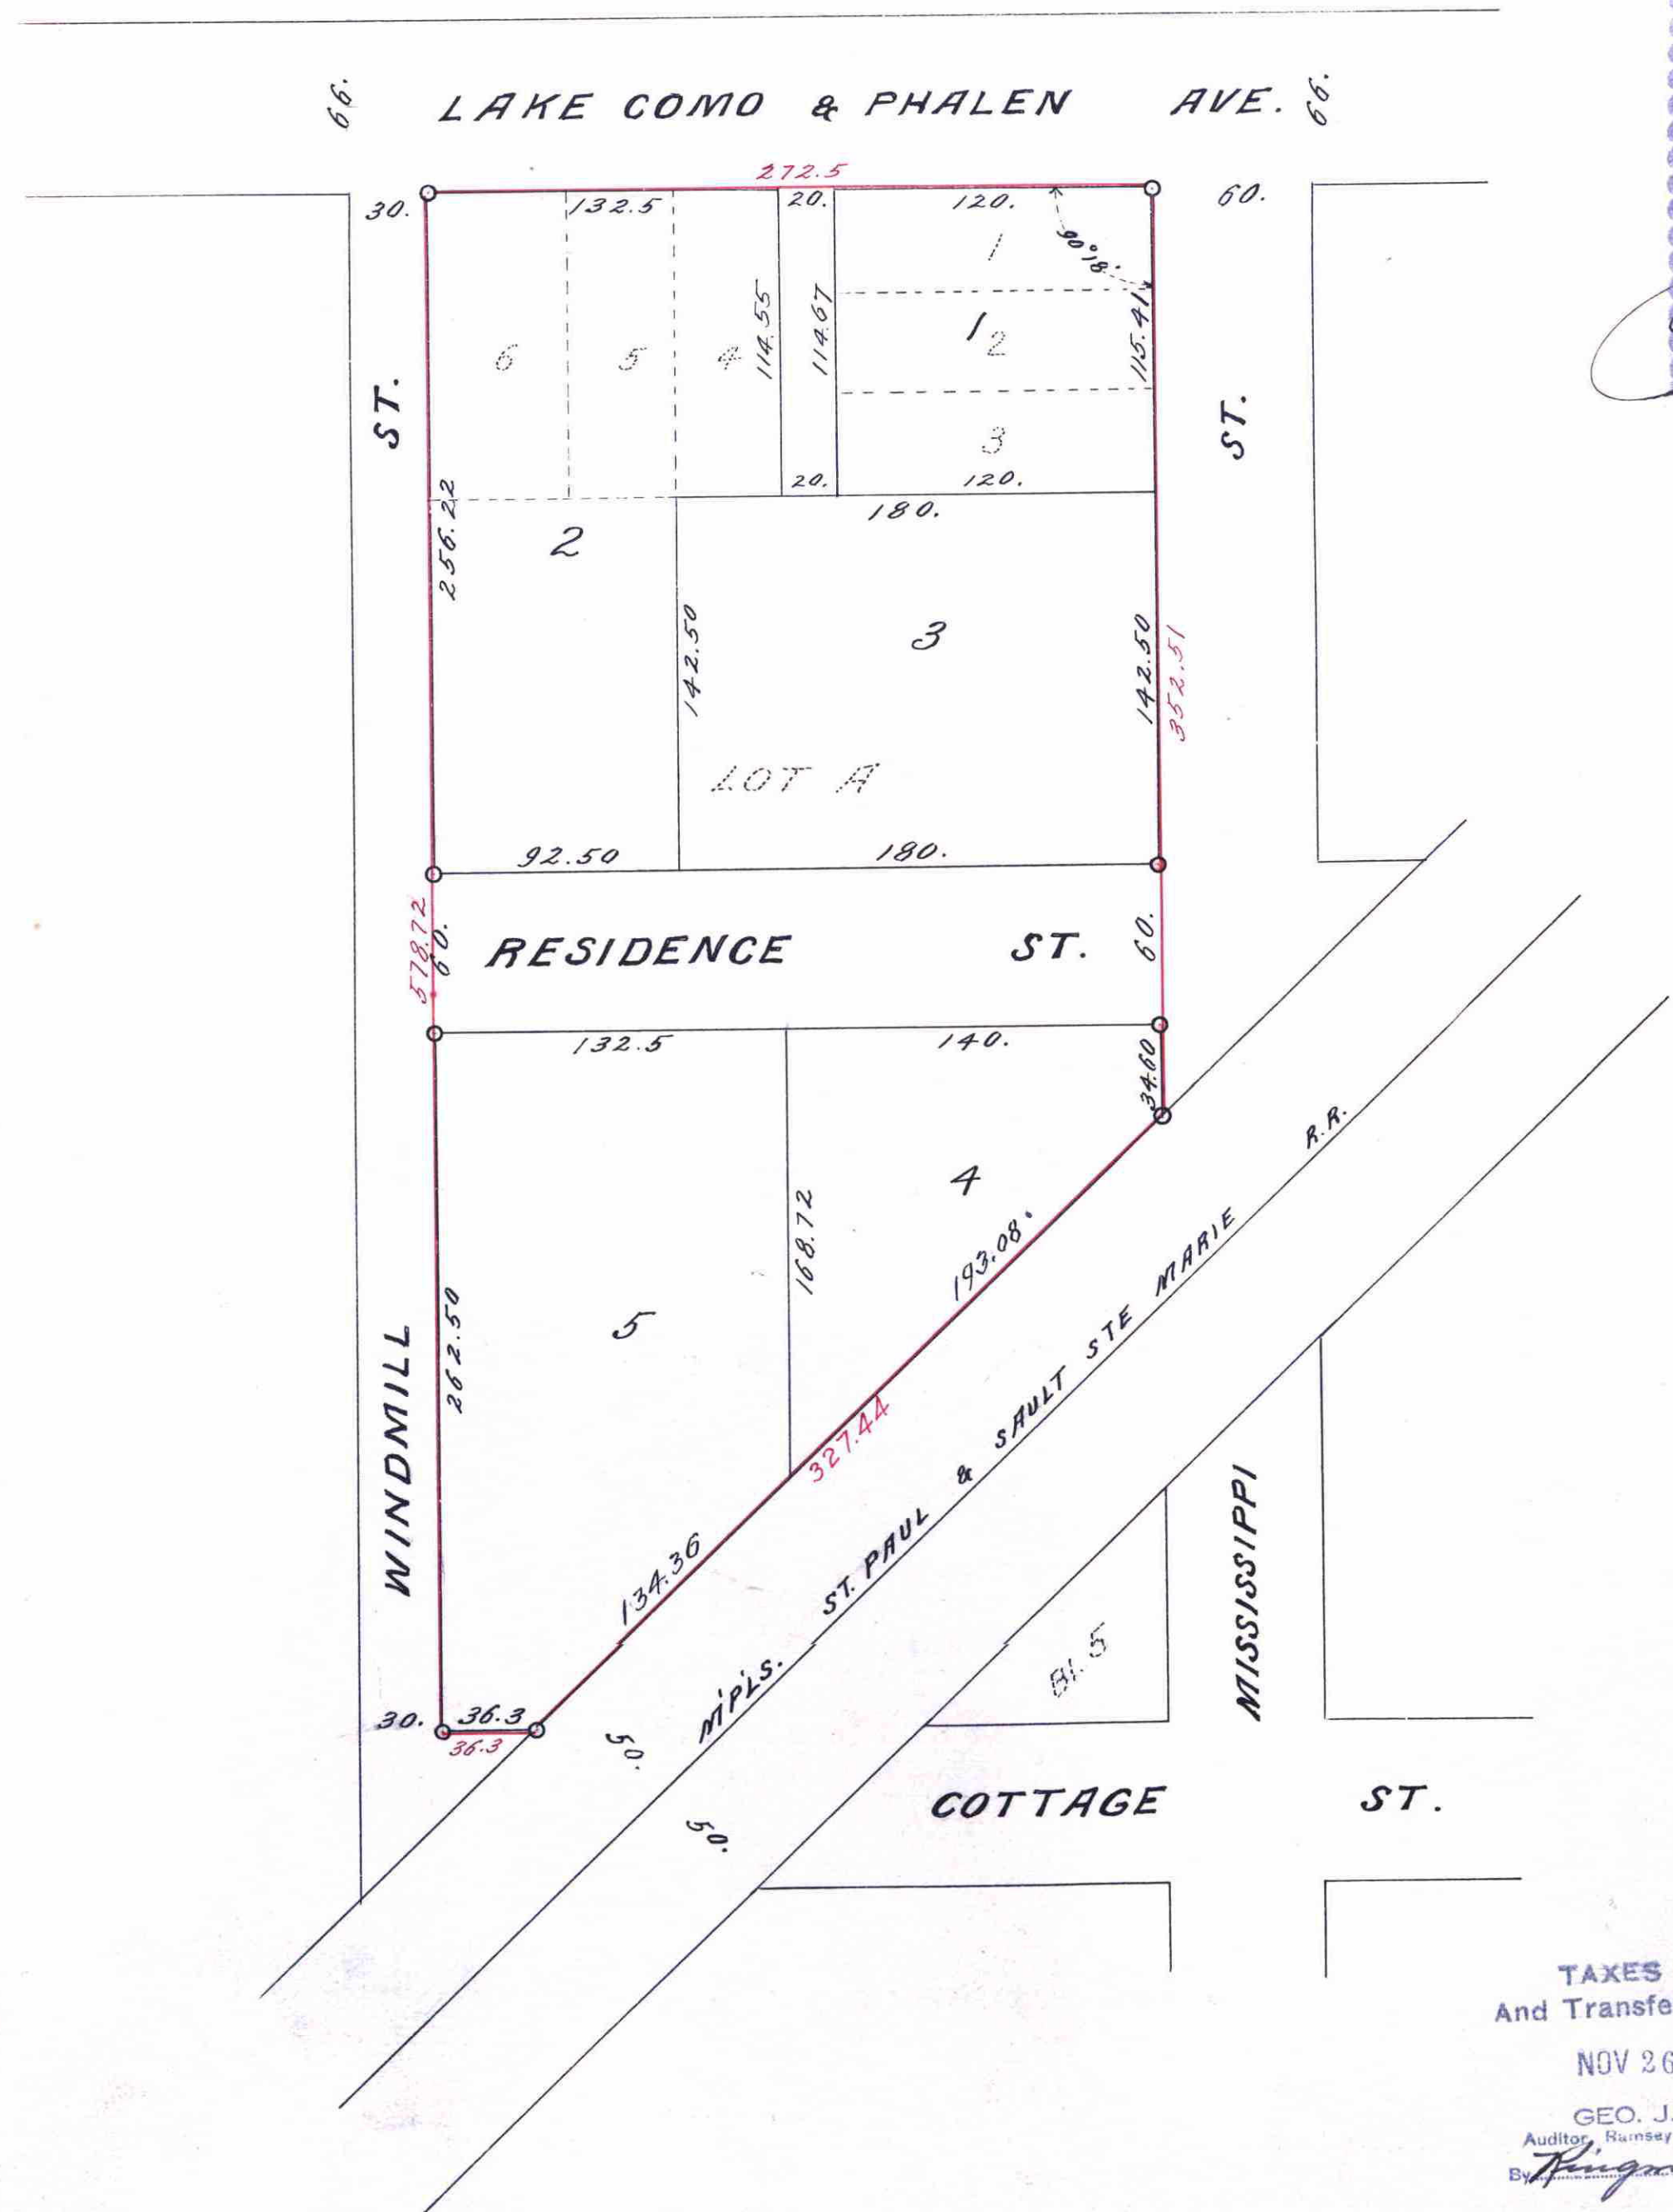

TAXES PAID
And Transfer Entered
NOV 26 1926
GEO. J. RIES,
Auditor, Ramsey County, Minn.
Deputy

723562