

STRYKER'S ADDITION

TO THE CITY OF ST PAUL
RAMSEY CO MINN

Elmer & Morrison
Surveyors



Scale 40 ft - 1 in,
- Iron Monuments,

STATE OF MINNESOTA } ss.
County of Ramsey. }
Office of the Register of Deeds.
This is to certify that the within instrument was filed for Record in this Office, at St. Paul, on the 21st day of May, A. D. 1889 at 10 o'clock A. M., and that the same was duly recorded in Book 13 of Town Plats page 24.

STATE OF MINNESOTA } ss.
County of Ramsey. }
Office of the Register of Deeds.
I, J. N. Nelson, Register of Deeds, within, and for said County, do hereby certify that the foregoing Plat of Stryker's Addition is a true and correct copy of that of said add as recorded in this Office, in Book 13 of Town Plats on Page 24.
Witness my hand and official Seal, this 21st Day of May, A. D. 1889.



Taxes Paid and Transfer Entered
MAY 25 1889
M. F. KAIN, County Auditor.
Per Mossbruggen

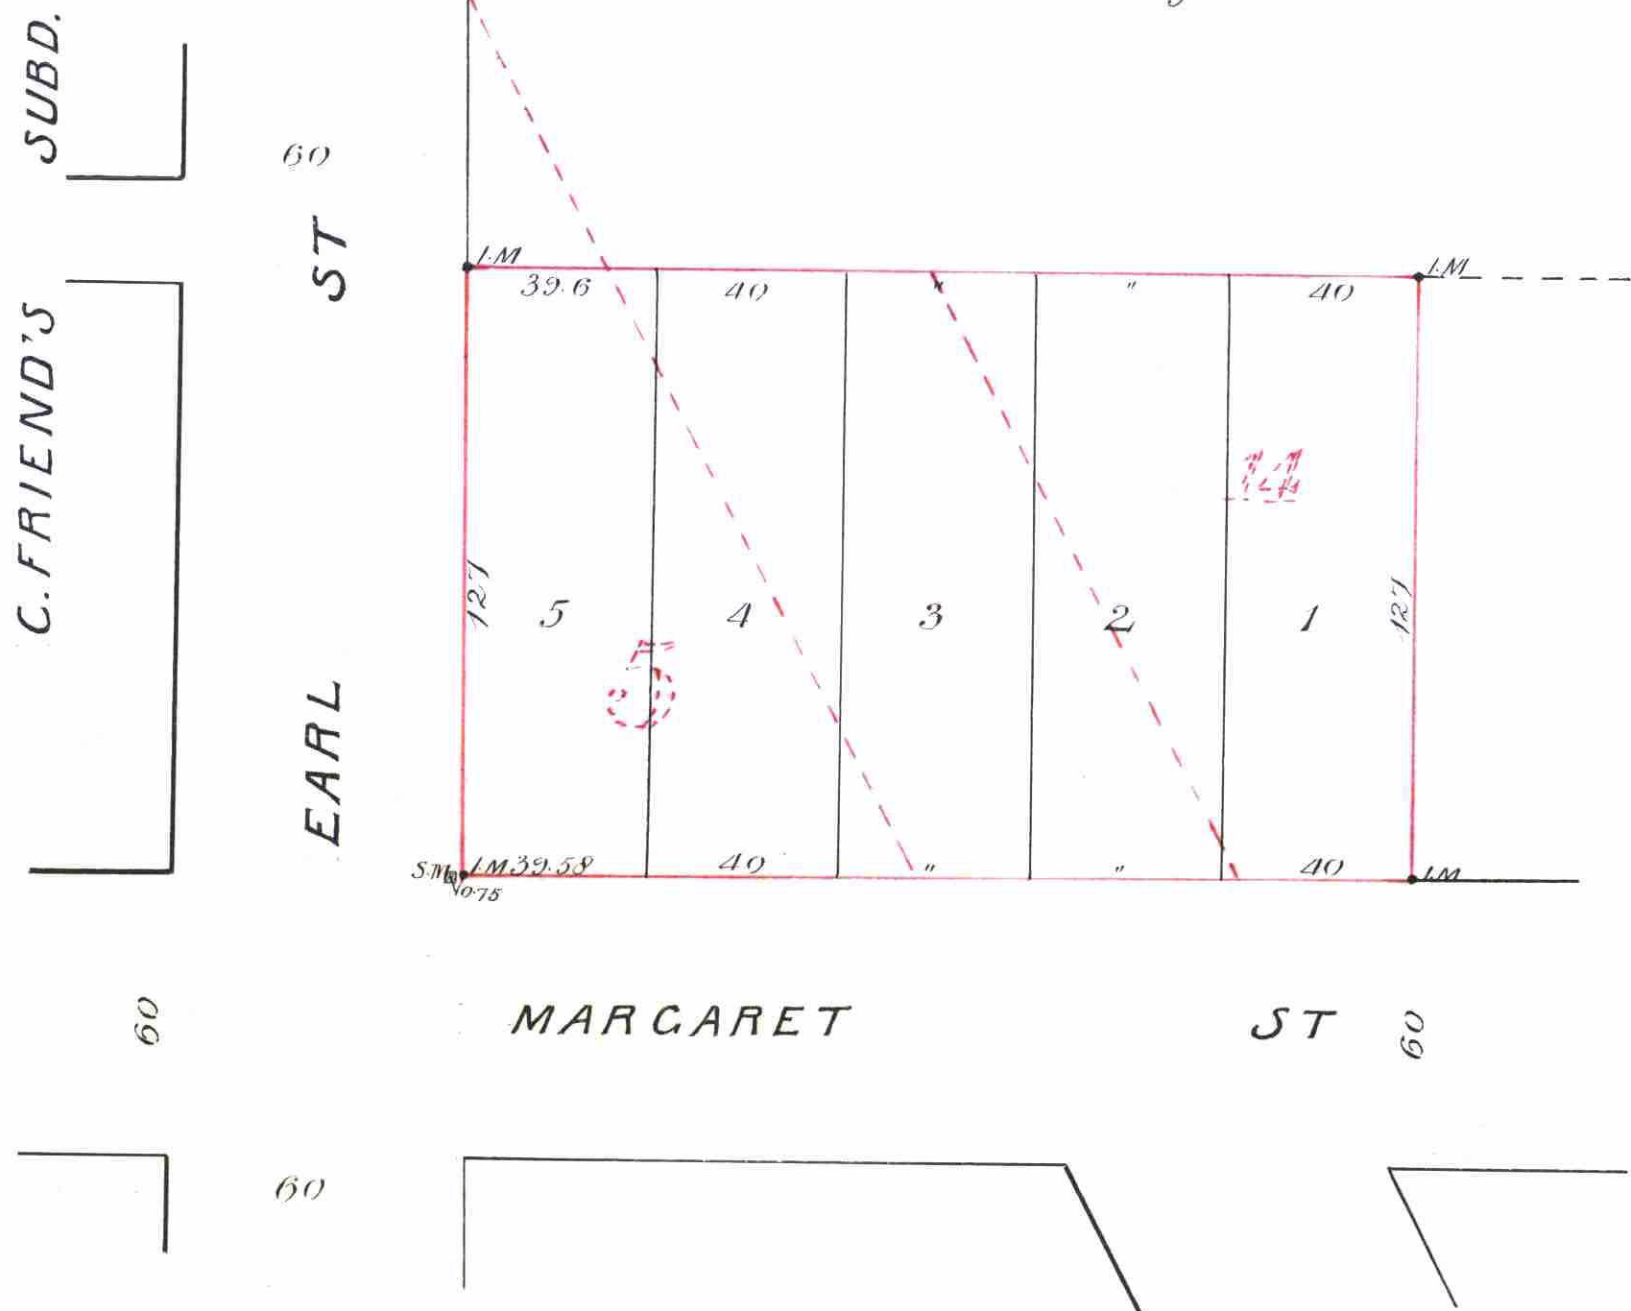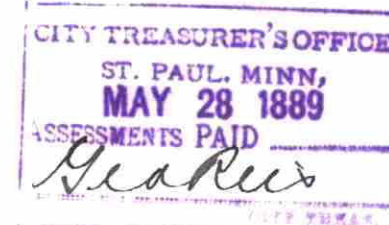

This is to certify that Robert H. Dougan (widower) proprietor of Lot 4 Block 4 & Blocks of A. Gotzian's rearrangement of Segels Addition, has caused the same to be surveyed & platted and hereafter known as "Stryker's Addition to the city of St. Paul Ramsey Co Minn as shown by this plat

Witness my hand & seal this 18th day of May A. D. 1889

In presence of
J. E. Hanson
M. J. Ott

Robert H. Dougan (Seal)

State of Minnesota }
County of Ramsey } On this 18th day of May A. D. 1889 personally came before me the undersigned Robert H. Dougan (widower) to me well known, & he acknowledged that he executed the foregoing certificate as his own free act & deed

J. E. Hanson
Notary Public
Ramsey County Minnesota

We hereby certify to having surveyed and platted the property as described on this map as 'Stryker's Addition to the City of St. Paul Ramsey Co Minn' & have placed Iron Monuments at the Block Corners as shown on this map & the same is correct

Elmer & Morrison
Surveyors

State of Minnesota }
County of Ramsey } On this 18th day of May A. D. 1889 before me personally appeared Howard N. Elmer to me known to be a member of the firm of 'Elmer & Morrison' & the person who executed the foregoing certificate in behalf of 'Elmer & Morrison' & he acknowledged that he executed the same as the free act & deed of said 'Elmer & Morrison'

J. E. Hanson
Notary Public
Ramsey County, Minnesota

Accepted & approved this 21st day of May A. D. 1889

Wm. H. Van Dyke
Joseph H. Jones
W. J. Ellwell
L. W. Russell
Plat Commissioners
City Engineer

Accepted by the Common Council of the City of St. Paul on the 21 day of May A. D. 1889

James A. Thunders
City Clerk
W. J. Ellwell
City Engineer