

37

# LOUIS P. SWANSTROM'S RE-ARRANGEMENT


Of Lots 8 and 9 of Block 8, Warren and Winslow's Addition

City of St. Paul, Ramsey Co., Minn.

Scale: 1 in. = 20 feet

Hawley & Newell  
Civil Engineers.

HAWLEY & NEWELL,  
Civil Engineers and Landscape  
ARCHITECTS,  
Rooms 36 37 Chamber of Commerce Building,  
ST. PAUL, - MINN.

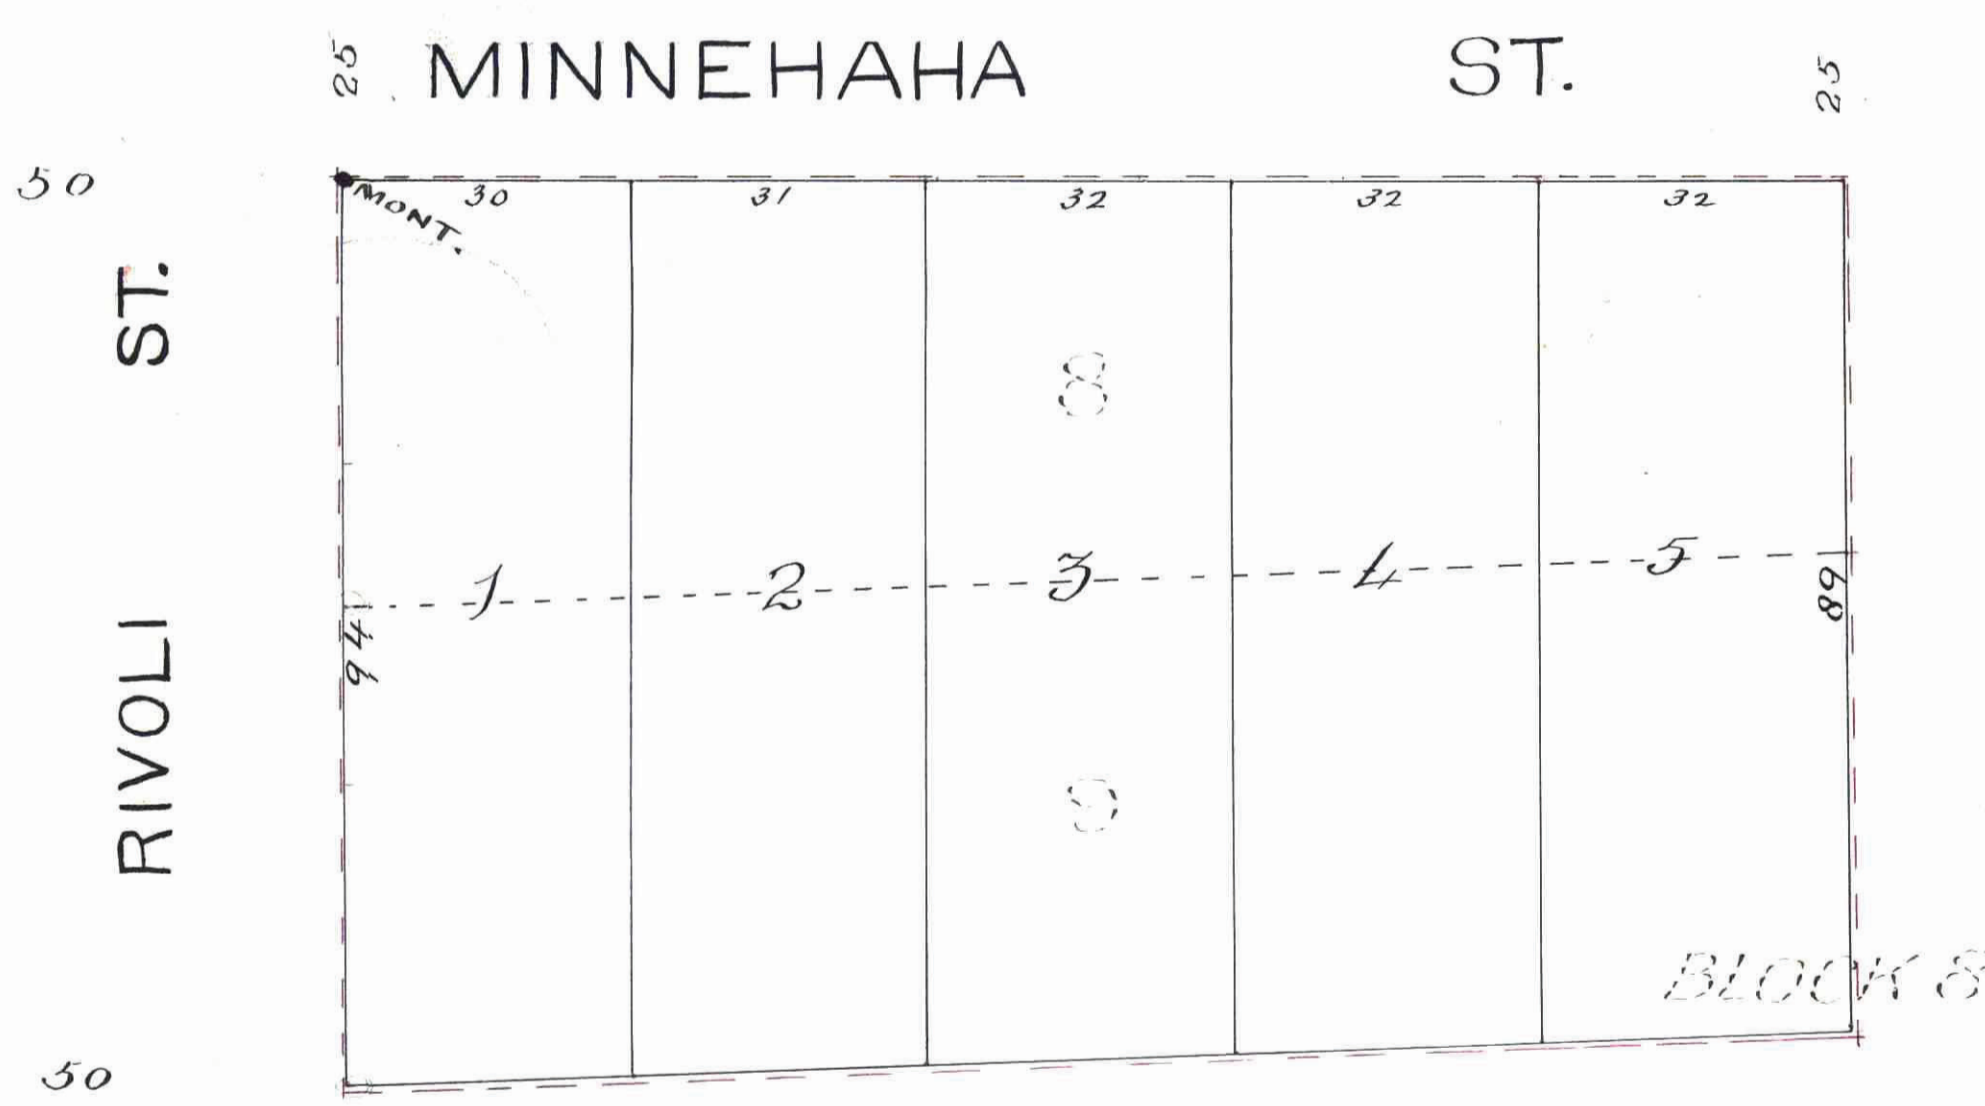

This plat document is an UNOFFICIAL copy of a Subdivision Plat or Registered Land Survey and is made available for information purposes only. To obtain an official copy please contact the Ramsey County Recorder's Office.

STATE OF MINNESOTA, ss.  
County of Ramsey.  
Office of the Register of Deeds.  
This is to certify that the within instrument was filed for record in this Office, at St. Paul, on the 15th day of September, A. D. 1886, at 5 o'clock P. M., and that the same was duly recorded in Book No. 3 of Plats pages 37.

By: *R. G. Hawley* Register of Deeds.  
Deputy.

ACCEPTED AND APPROVED THIS  
14th day of August  
A. D. 1886,  
*J. P. Tolson* Plat Commissioner.

I hereby recommend the acceptance of the within plat by the Common Council.  
*L. W. Warden* City Engineer.

Accepted and Approved by the Common Council of the City of St. Paul, on the 17th day of August, A. D. 1886.  
*J. J. Durigan* City Clerk.

Taxes paid September 15, 1886  
*James O'Brien* County Auditor, Ramsey Co. Minn.  
Assessments paid Sept 15, 1886  
*George Has* City Treasurer, St. Paul.

We hereby certify that we have surveyed and subdivided lots 8 & 9 of Block 8 of Warren and Winslow's Addition to Saint Paul, as shown on this plat, and have placed iron monuments at the corners as shown on this plat.

State of Minnesota }  
County of Ramsey }  
On this 17th day of Aug 1886 personally came before me, J. B. Hawley, of the firm of Hawley & Newell, to me well known to be the identical person who executed the above certificate, and acknowledged that he executed the same as his free act and deed, and as the free act and deed of said firm, for and in behalf of said firm.

*J. B. Hawley*  
Notary Public Ramsey Co. Minnesota

I, James Ward, the undersigned owner of Lots 8 & 9 of Block 8 of Warren and Winslow's Addition to Saint Paul, hereby certify that I have caused the same to be surveyed and platted, and hereafter known as Louis P. Swanstrom's Re-arrangement of Lots 8 & 9 of Block 8 of Warren and Winslow's Addition to Saint Paul, as hereon indicated.

Witness my hand and seal, this 3rd day of August 1886.  
*James Ward* (Seal)  
Bernard S. Brady (Seal)

M. Blumenthal, Mayor.  
City of St. Louis }  
County of Missouri } s. s.  
State of Missouri }  
On this 3rd day of August  
A. D. 1886, personally came before the undersigned *James Ward*

to me well known, and acknowledged that he executed the foregoing certificate as his own free act and deed.

*Moms on R. C. ...*  
Notary Public,  
County of ...  
the State of Minnesota,  
City of St. Louis,  
State of Missouri.