


**A.V. BROWN'S.**  
*Subdivision of Blocks 19, 24 and east half of 26.*  
 IN  
**STINSON, BROWN & RAMSEY'S ADDITION**  
 TO  
**SAINT-PAUL**

This plat document is an UNOFFICIAL copy of a Subdivision Plat or Registered Land Survey and is made available for information purposes only.

To obtain an official copy please contact the Ramsey County Recorder's Office.

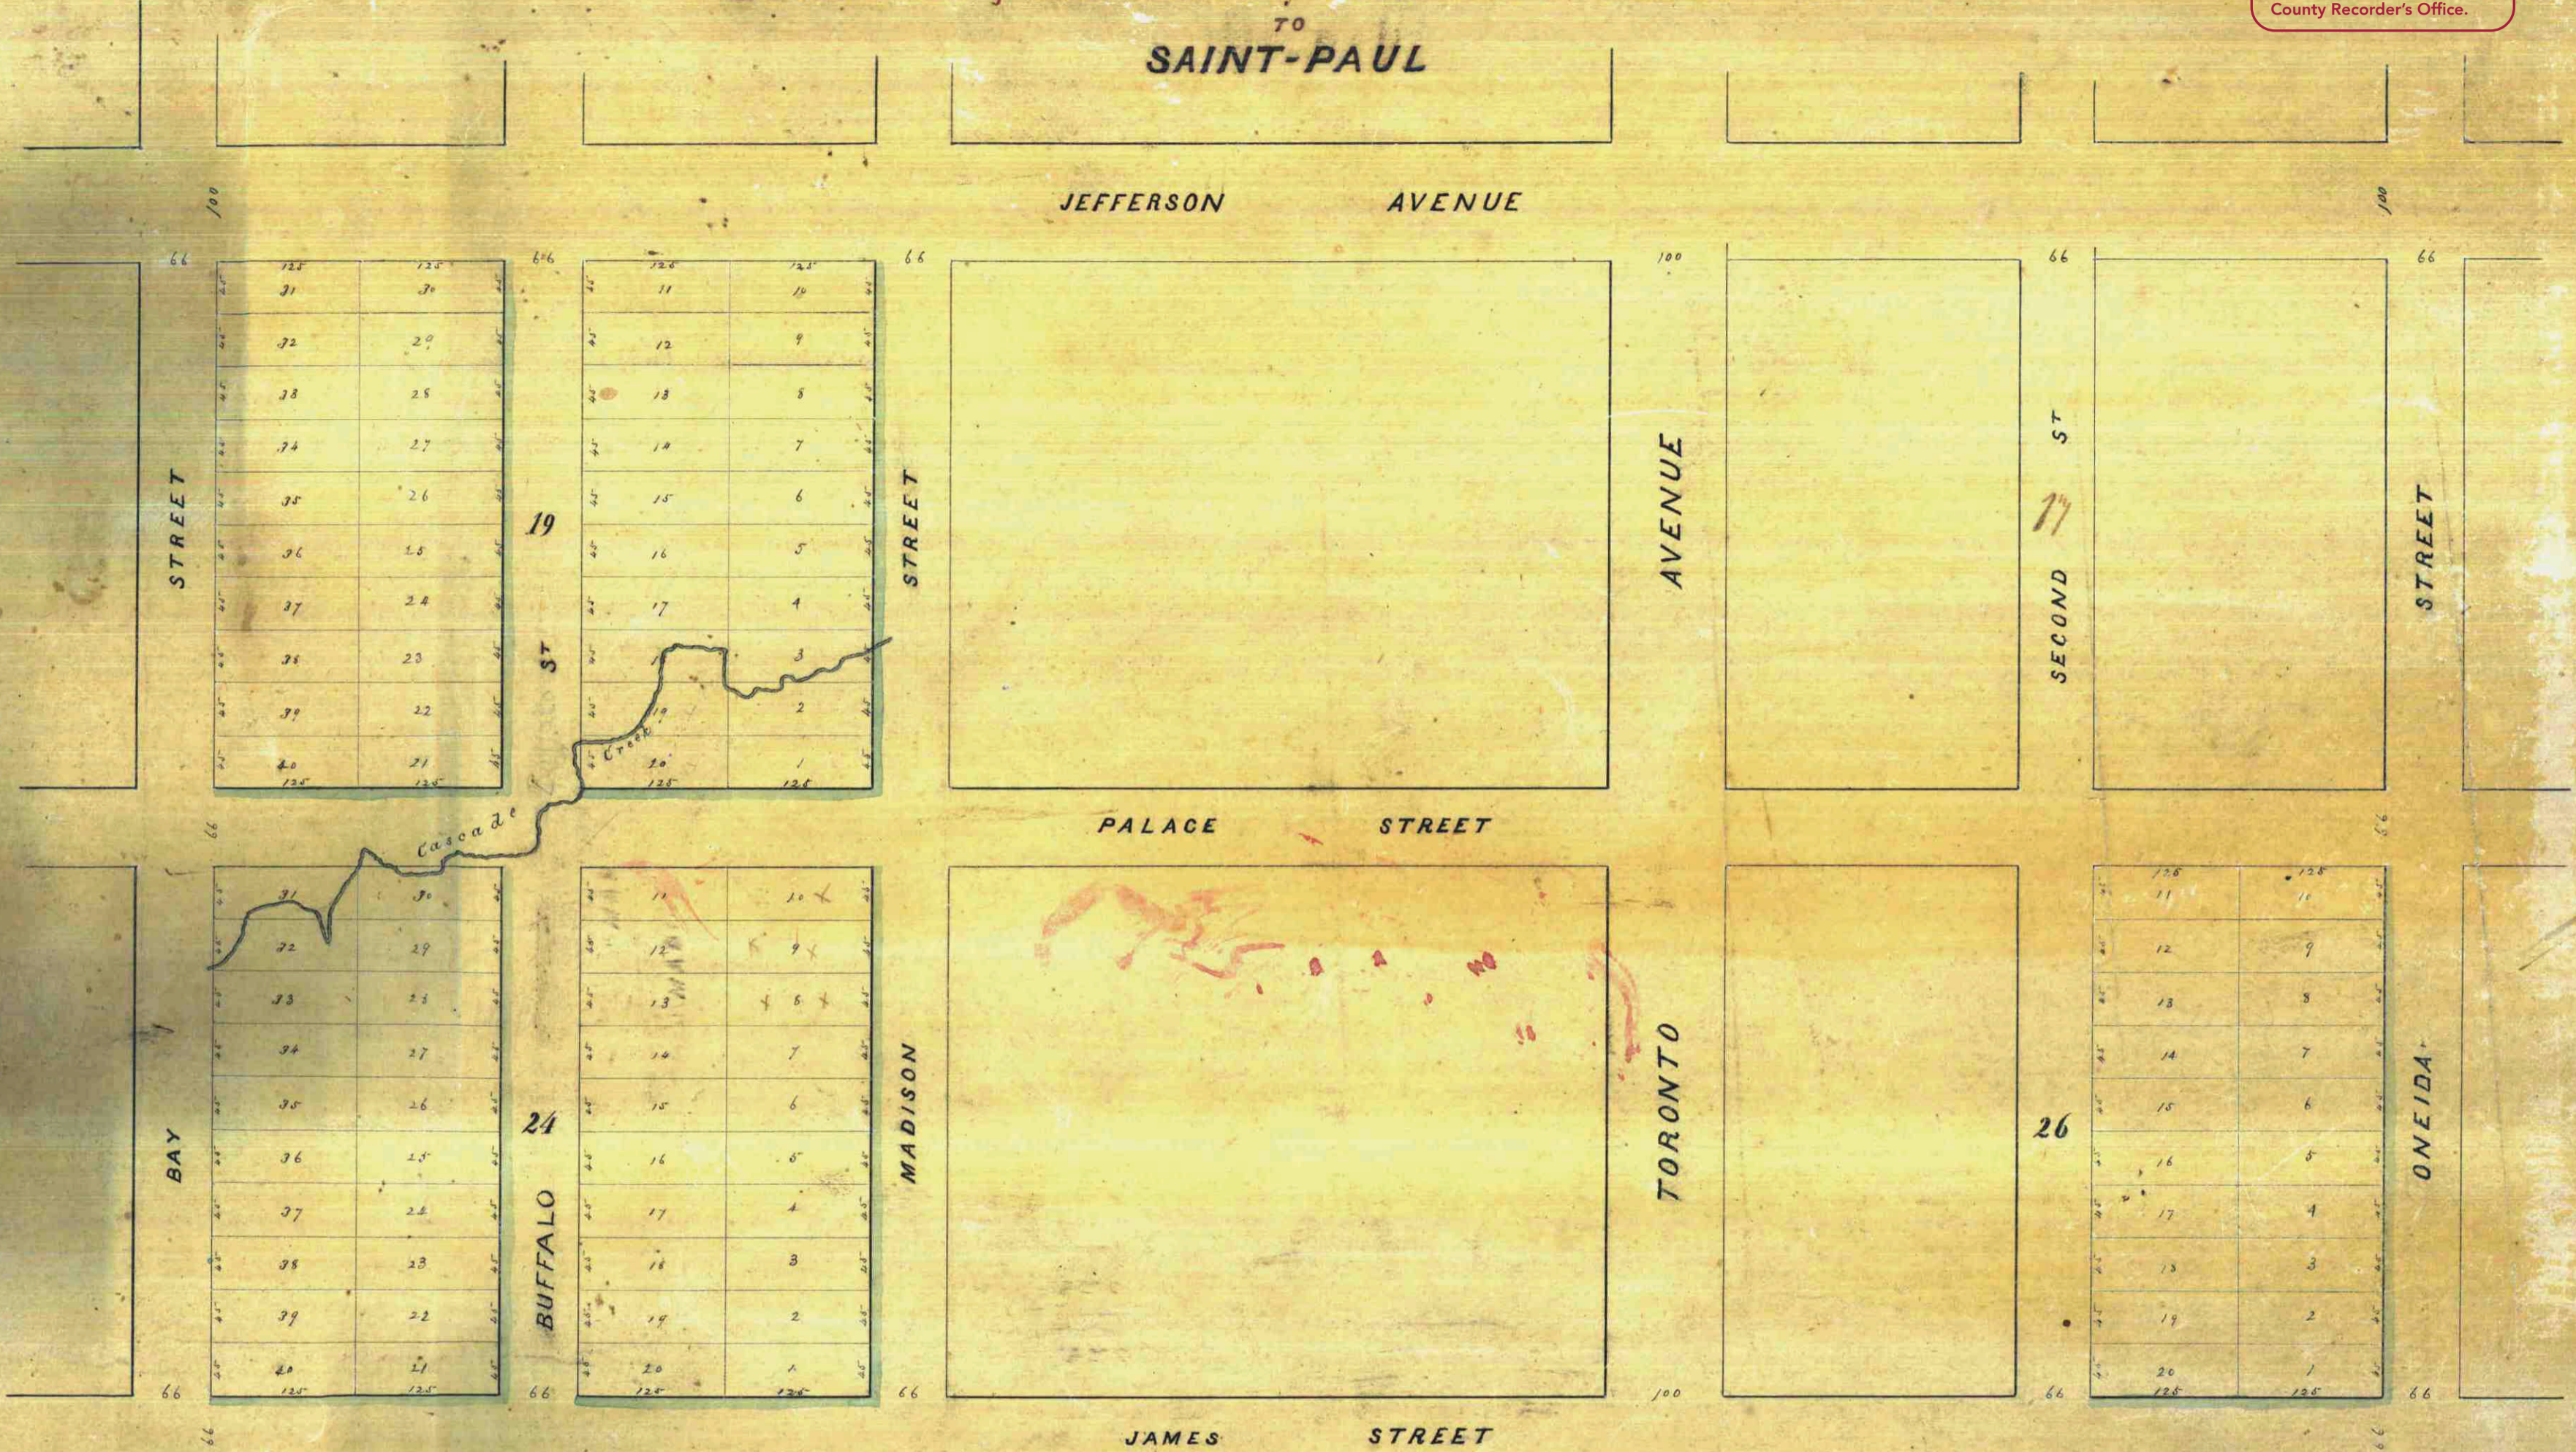

*I, Benjamin Bruford*  
 of Saint Paul, Minnesota, do hereby certify that the above is a correct plan of A. V. Brown's subdivision of blocks numbered Nineteen (19) and Twenty-Four (24) and the East half of block number Twenty-Six (26) of Stinson, Brown & Ramsey's addition to Saint Paul as surveyed by me on the following dates: viz. the East half of block 26 June 18<sup>th</sup> 1858. Blocks 19 & 24 July 24<sup>th</sup> 1858. That the lot of said subdivision of blocks specified in each lot is 25 feet front to the street and 125 feet depth and that the streets mentioned North and South through said blocks are each fifty-six feet in width.

*B. Bruford*  
 Surveyor to

Territory of Minnesota  
 County of Ramsey  
 Before me  
 undersigned personally appeared *A. V. Brown* the (24<sup>th</sup>) day of December A. D. 1858 to me well known to be the identical person who signed and executed the same truly and voluntarily for the uses and purposes therein specified  
*A. V. Brown*  
 A. V. Brown  
 A. V. Brown

I the undersigned *A. V. Brown* proprietor of Block (24) and Nineteen (19) in Stinson Brown & Ramsey's addition to St. Paul do hereby certify that I have had the same laid out as in this plat and I do hereby certify give the streets thereindesignated for public use. Dated Minnesota County Recorder the 24<sup>th</sup> 1858  
*A. V. Brown*

Office of Register of Deeds  
 Ramsey County  
 I hereby certify that this map was filed in this Office for records on the 24<sup>th</sup> day of December A. D. 1858 and that it was duly recorded in Book 5 of Town plats  
*Louis W. Oliver* Register of Deeds  
 of Ramsey County