


SUBDIVISION OF BLOCKS A & 31 BEAVER LAKE HEIGHTS

Scale: 50' to 1"

o Indicates Iron Monument

Surveyed By
T. Milton Fowble
Civil Engineer & Surveyor
St. Paul, Minn.
November, 1920.

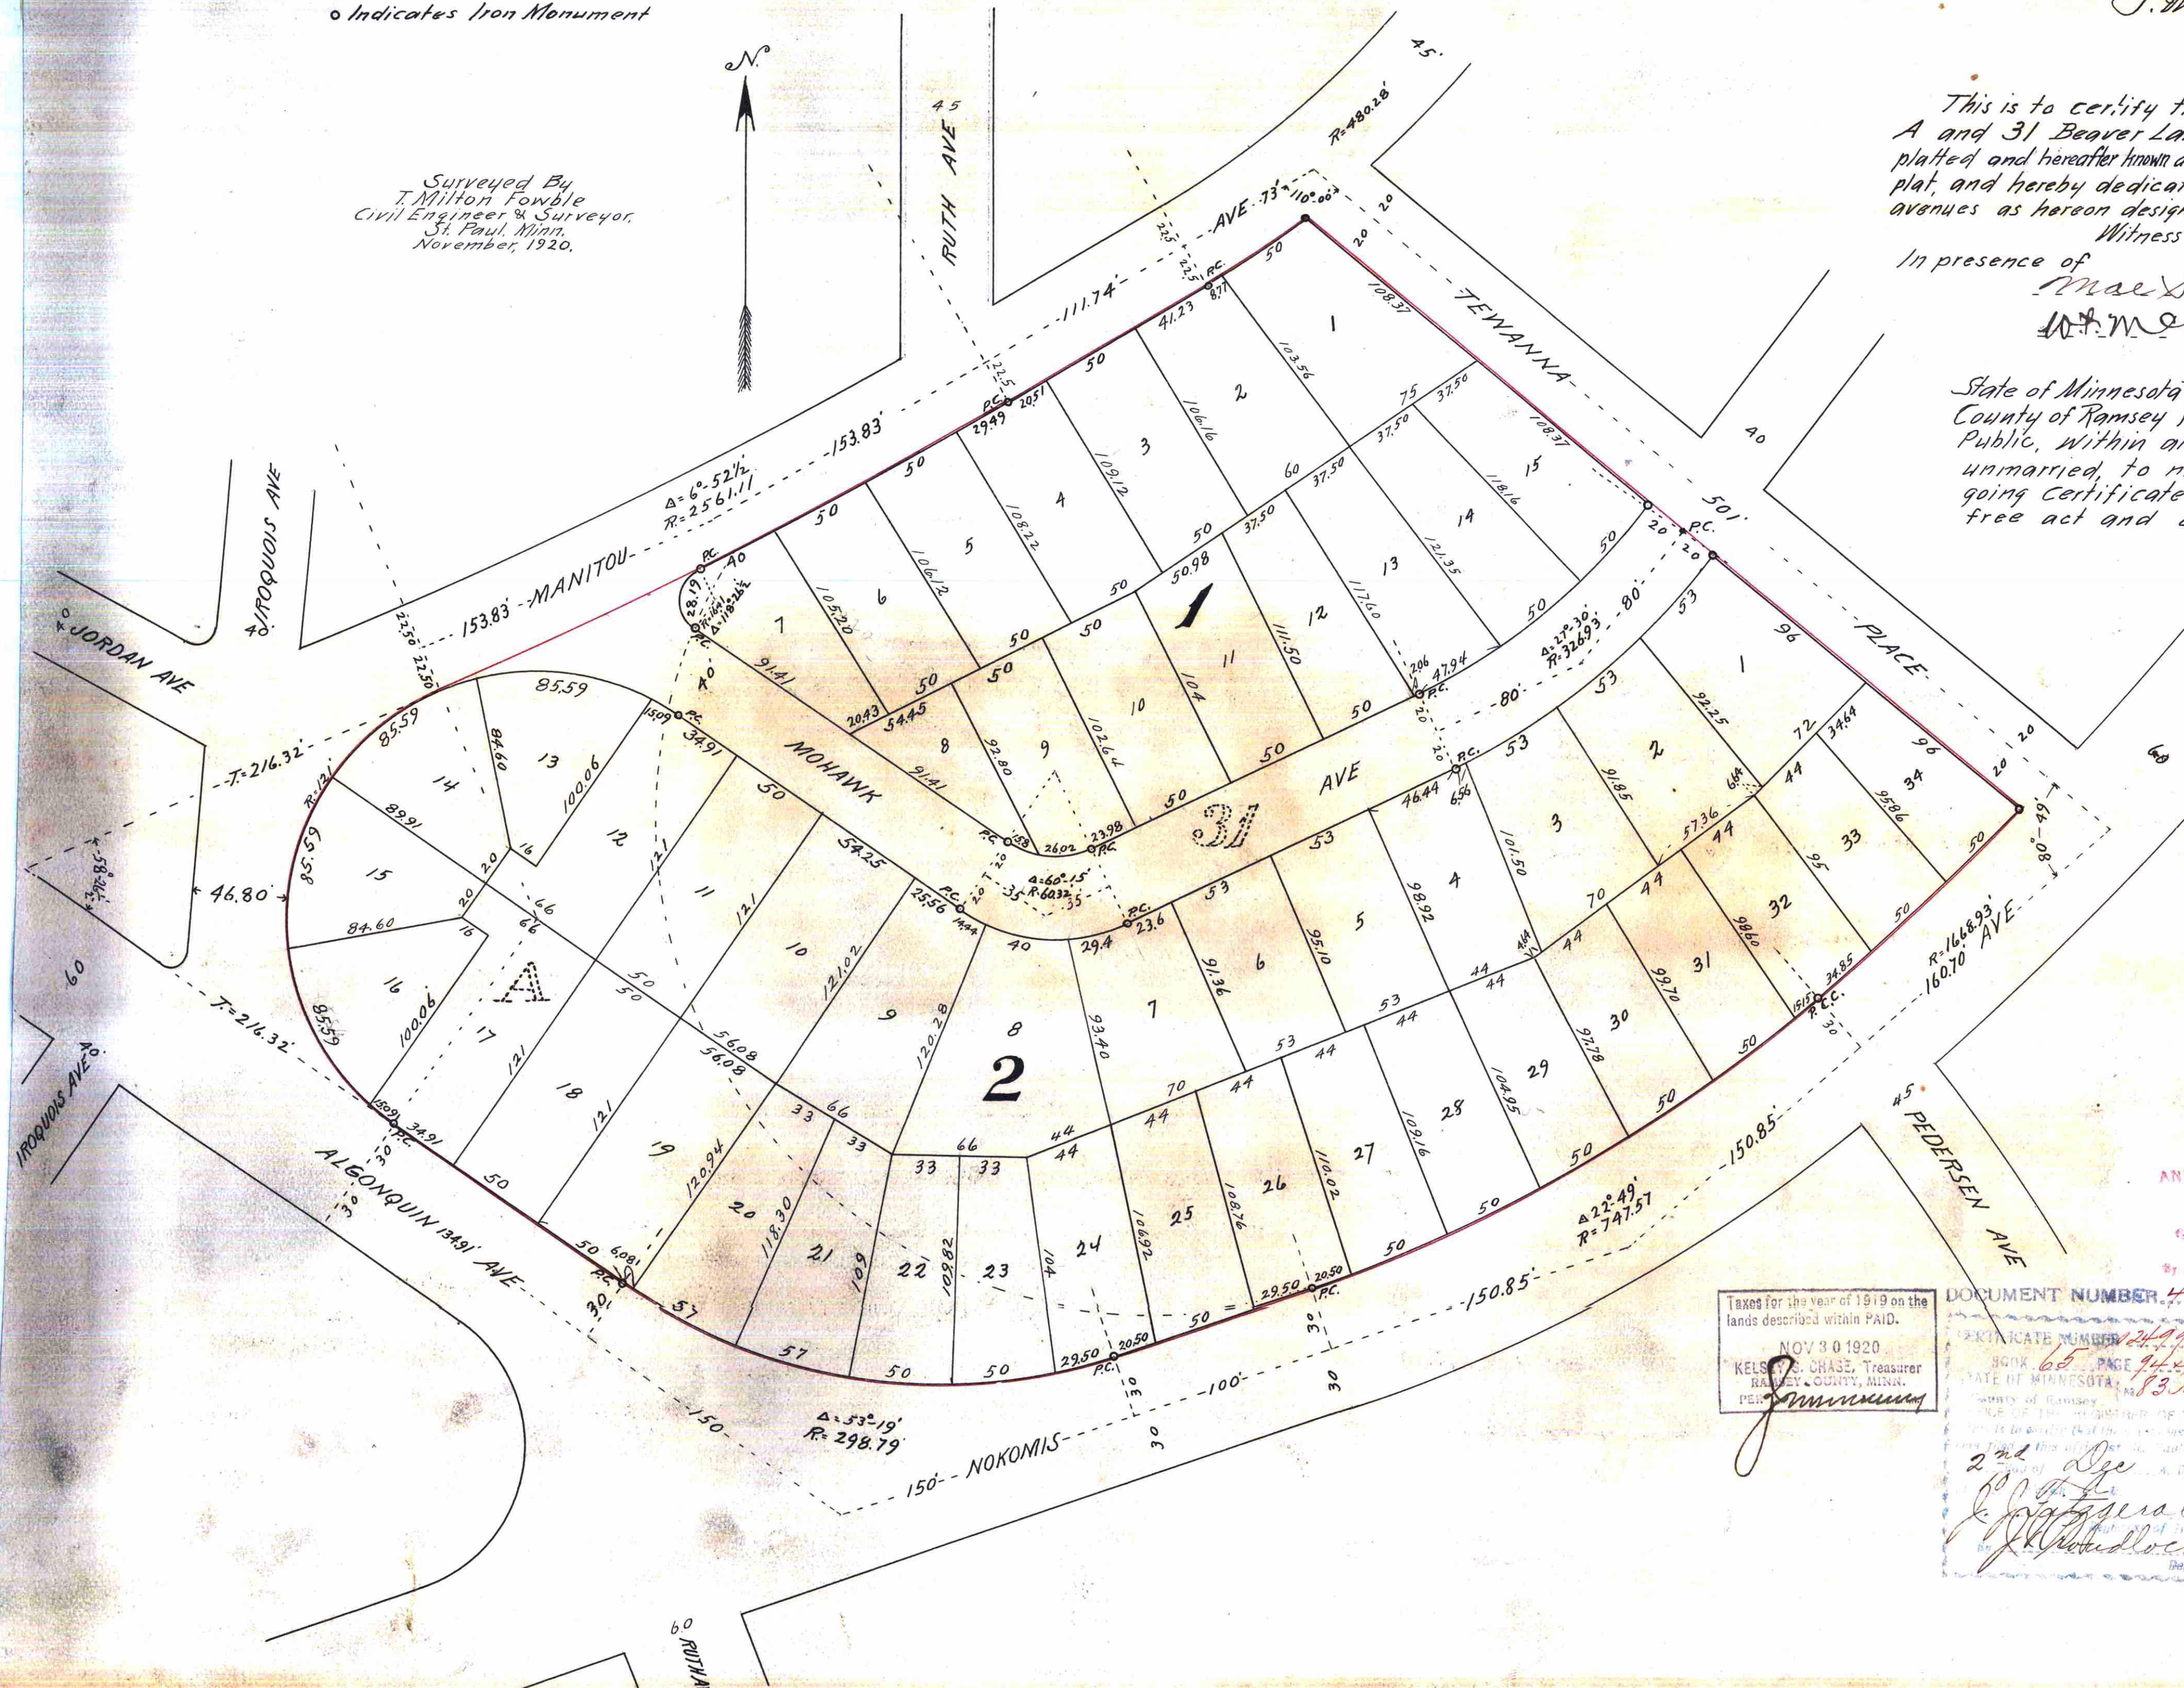

I hereby certify to having surveyed and
platted the property as described on this plat as
SUBDIVISION of BLOCKS A & 31 BEAVER LAKE HEIGHTS and
have placed iron monuments as indicated hereon,
and the same is correct.
There are no creeks, ponds, swamps, roads
nor thoroughfares on or across this property.

T. Milton Fowble
Surveyor.

State of Minnesota } ss
County of Ramsey } On this 20th day of
November, A.D. 1920 before me personally
appeared T. Milton Fowble, to me known to be
the person who executed the foregoing
certificate and acknowledged that he executed
the same as his free act and deed.

J. H. Brunner
Notary Public, Ramsey County, Minnesota.
My Commission expires July 12, 1926.

This is to certify that Alberta V. McClung, unmarried, owner of blocks
A and 31 Beaver Lake Heights, has caused the same to be surveyed and
platted and hereafter known as, SUBDIVISION OF BLOCKS A & 31 BEAVER LAKE HEIGHTS, as shown by this
plat, and hereby dedicates to the public for public use forever, all the streets and
avenues as hereon designated.

Witness my hand and seal this 23rd day of November, A.D. 1920.

In presence of
Mae Schaub
W. M. Munn

Alberta V. McClung

State of Minnesota } ss
County of Ramsey } On this 23rd day of November, A.D. 1920, before me, a Notary
Public, within and for said County, personally appeared Alberta V. McClung,
unmarried, to me known to be the person who executed the fore-
going Certificate and acknowledged that she executed the same as her
free act and deed.

Mae Schaub
Notary Public, Ramsey County, Minnesota.
My Commission expires March 1, 1927.

Accepted and approved this
27th day of Nov. A.D. 1920

George B. General
Charles H. Norman } Plat Commissioners.
Jay W. Jordan
H. Wenzel } Commissioner of Public Works.

Accepted by the Council - Nov 29th - A.D. 1920
Approved - Nov 29th - A.D. 1920

John T. Faney
City Clerk.

TAXES PAID
AND TRANSFERRED

NOV 30 1920

666 J. H. S. County Auditor

By Dingwall

Density

Taxes for the year of 1919 on the
lands described within PAID.

NOV 30 1920
KELSO CHASE, Treasurer
RAMSEY COUNTY, MINN.
Per [Signature]

DOCUMENT NUMBER 43981

PLAT NUMBER 65 PAGE 122
STATE OF MINNESOTA
NOV 29 1920
J. W. Fitzgerald
Notary Public

All Installments of Assessments due
on the within property to date are paid

NOV 30 1920
DEPARTMENT OF FINANCE
FRANK W. BISHOP, COUNTY FINANCER
By Schneider

18684