


E. Wallrich's Subdivision of Part of Lafond's Addition to St. Paul

This plat document is an UNOFFICIAL copy of a Subdivision Plat or Registered Land Survey and is made available for information purposes only.

To obtain an official copy please contact the Ramsey County Recorder's Office.

STATE OF MINNESOTA } ss.
County of Ramsey, }
OFFICE OF THE REGISTER OF DEEDS.
This is to certify that the within instrument was filed for Record in this office, at St. Paul, on the 27th day of April A. D. 1885 at 2 o'clock P. M., and that the same was duly recorded in Book X of Plate pages 2.

R. C. Kelly
Register of Deeds.
By _____ Deputy.

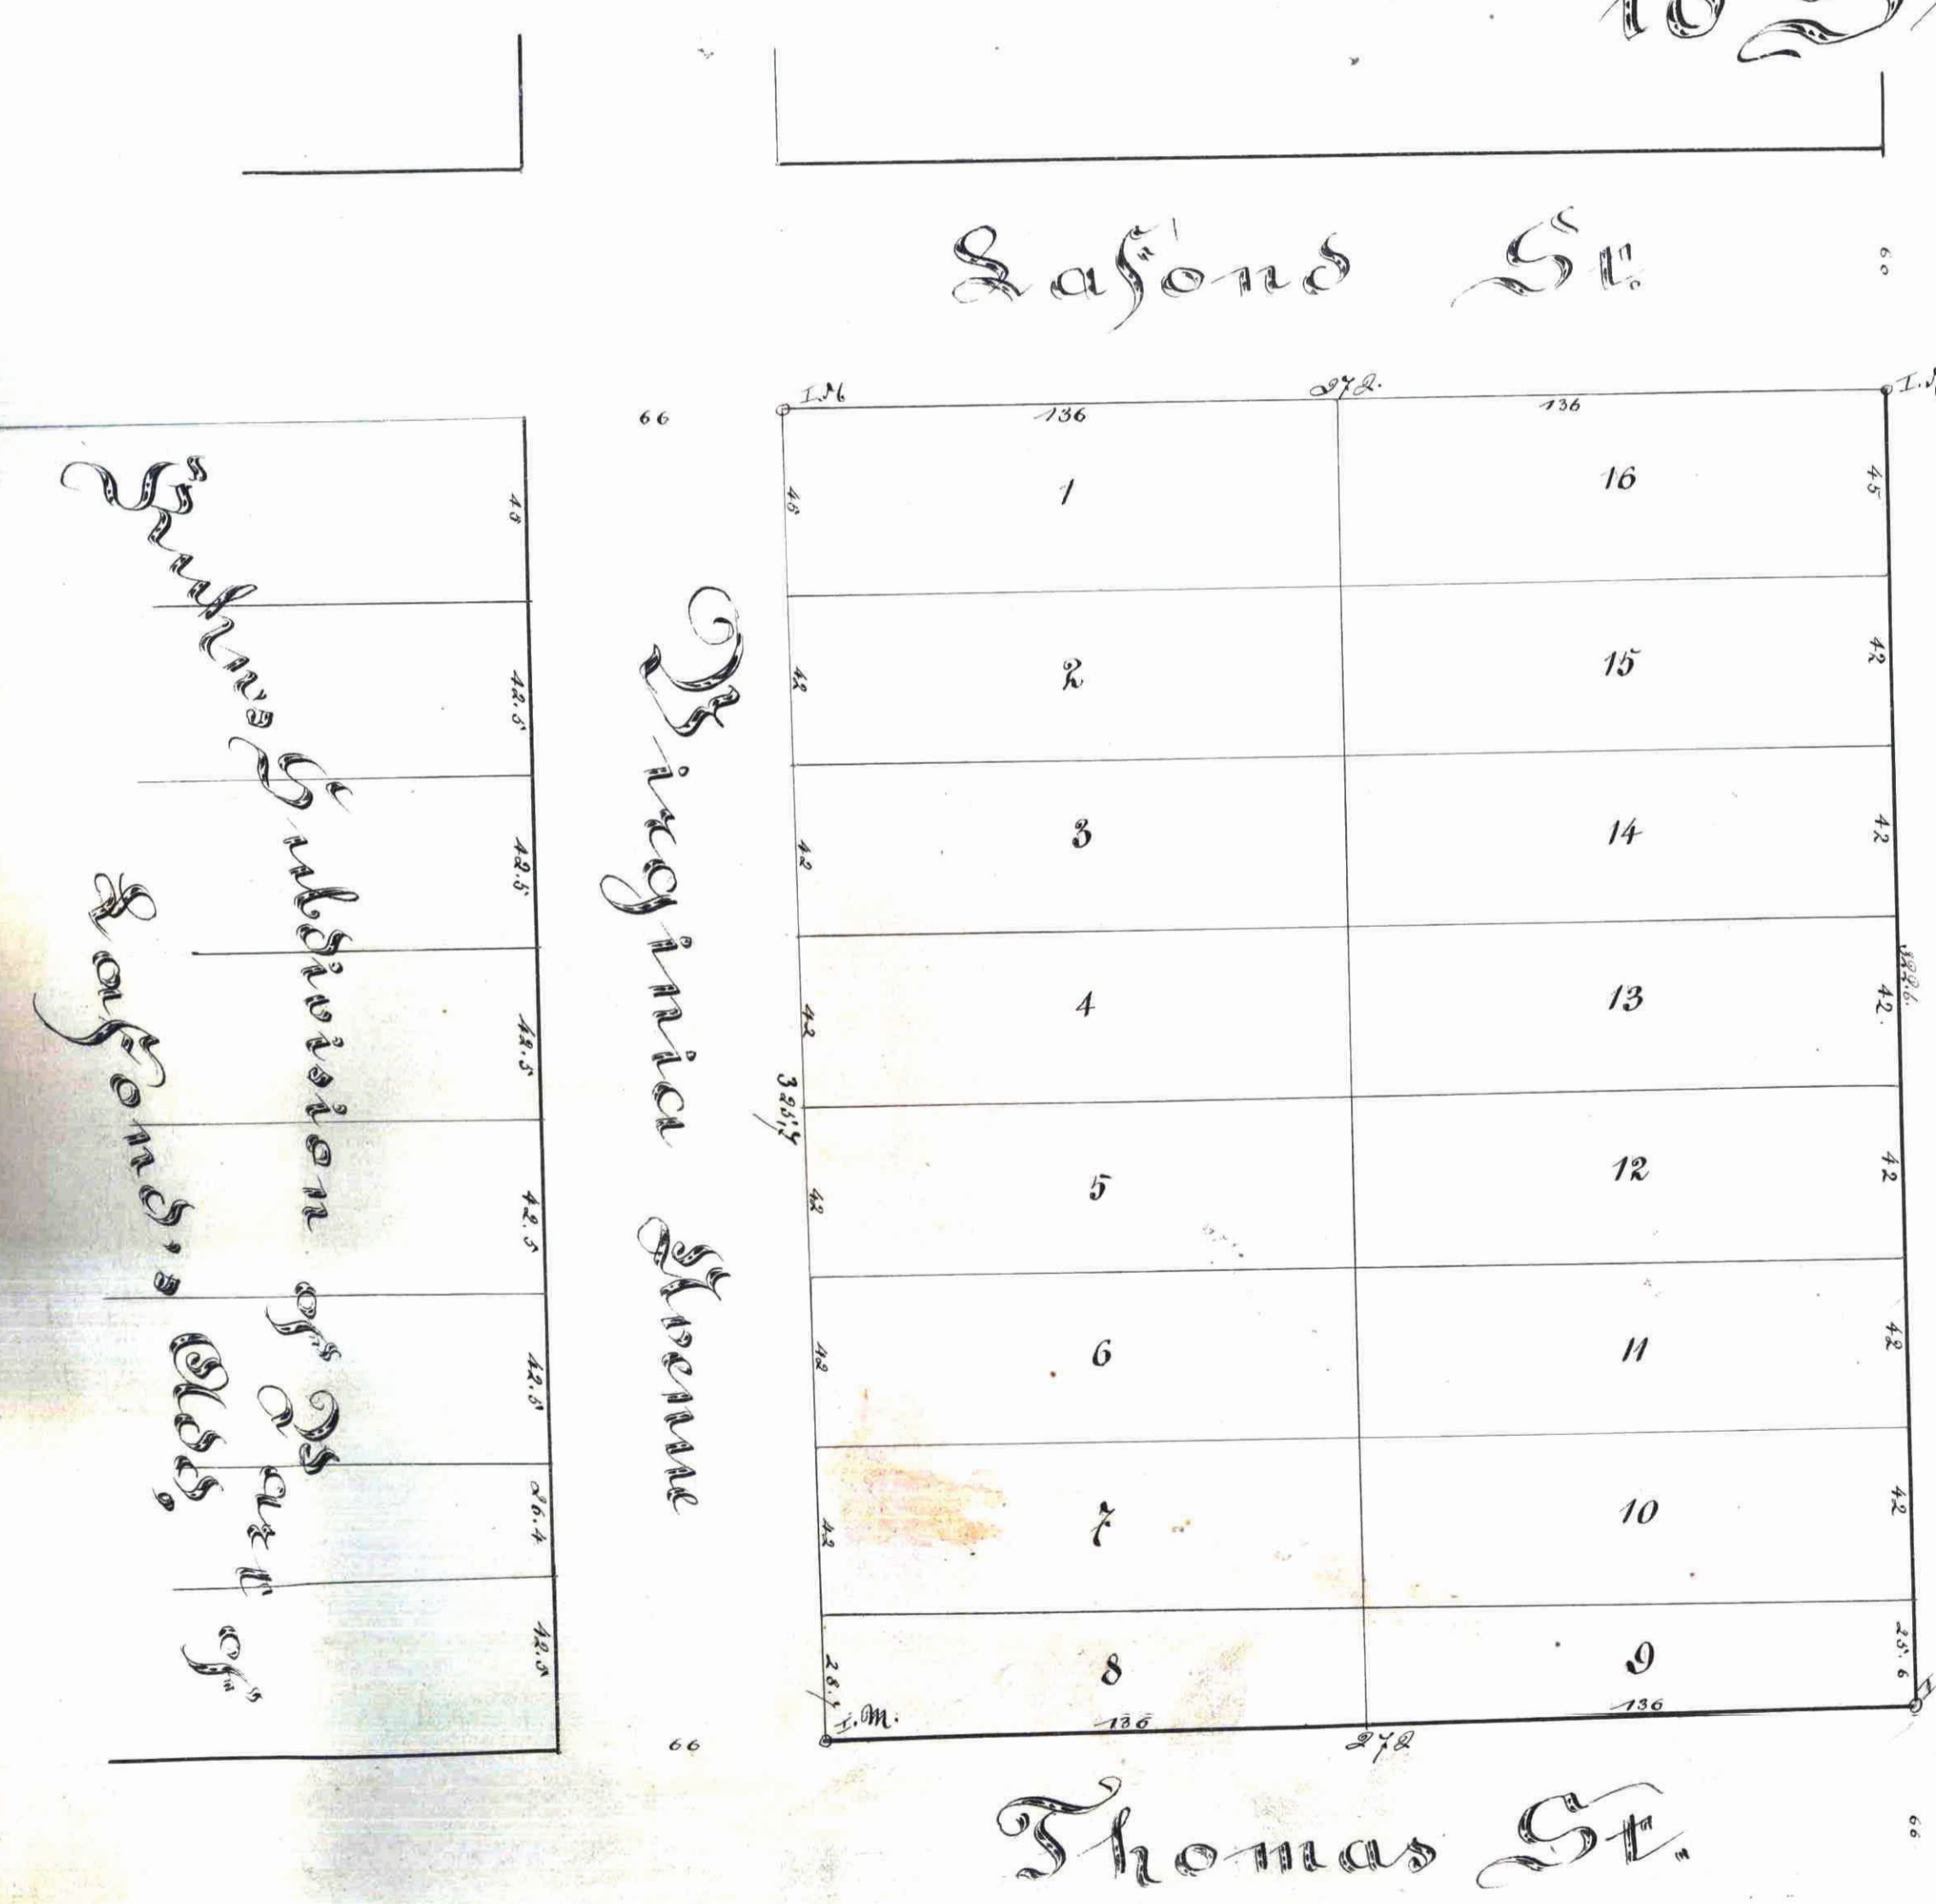

I hereby certify to having surveyed and platted the property as described in this map as E. Wallrich's Subdivision of Part of Lafond's Addition to St. Paul and have placed iron monuments at the corners of this block as shown on this map and the same is correct.

E. S. Goenck
Surveyor

We the undersigned owners of a tract of land described as follows to wit: commencing on the intersection of the south line of Lafond St. and the East line of Virginia Avenue thence South along East line of Virginia Avenue 22 1/2 ft. to intersection with North line of Thomas Street thence East along North line of Thomas Street 22 1/2 ft. to intersection with West line of Farrington Avenue thence North along West line of Farrington Avenue 22 1/2 ft. to intersection with South line of Lafond Street thence West along South line of Lafond St. 22 1/2 ft. to place of commencement; do hereby certify to having caused the same to be surveyed and platted as E. Wallrich's Subdivision of Part of Lafond's Addition to St. Paul, as herein and hereon indicated.

State of Minnesota } ss.
County of Ramsey }
I, _____ Notary Public in and for Ramsey County State of Minn. on this 5 day of March 1885 appeared E. S. Goenck to me personally known to be the party who signed the above certificate and he acknowledged that he executed the same freely and voluntarily.

St. Paul this 5 day of March 1885
J. H. Munn
Notary Public
Ramsey Co. Minn.

In witness whereof I have hereunto set mine seal and hand this 5 day of March 1885.

In Presence of
E. Wallrich
W. H. Munn

State of Minnesota } ss.
County of Ramsey }
I, _____ Notary Public in and for Ramsey County State of Minnesota on this 5 day of March 1885 personally appeared Emily Wallrich and _____ to me personally known to be the party described in and who signed the above certificate and acknowledged that they executed the same freely and voluntarily for the uses or purposes therein expressed.

St. Paul this 5 day of March 1885
J. H. Munn
Notary Public
Ramsey Co. Minn.

Examined and approved on the 21st day of April 1885
L. W. Remond
City Engineer

Accepted by the Common Council April 23 1885
W. H. Munn
City Clerk

CITY TREASURER'S OFFICE
ST. PAUL, MINN.
APR 20 1885
ASSESSMENTS
George Rice
CITY TREAS.

April 19th 1885
Taxes paid Transfer entered
Jenny O'Brien
County Auditor