

WHITE'S
REARRANGEMENT OF THE WEST
HALF OF BLOCK 122
WEST SAINT PAUL PROPER

This plat document is an UNOFFICIAL copy of a Subdivision Plat or Registered Land Survey and is made available for information purposes only.



To obtain an official copy please contact the Ramsey County Recorder's Office.

STATE OF MINNESOTA,
County of Ramsey,
OFFICE OF THE REGISTER OF DEEDS.
This is to certify that the within instrument was filed for record in this office at St. Paul on the 25th day of Aug. A. D. 1884 at 5 1/2 o'clock P. M. and that the same was duly recorded on Book V of Plats.

R. C. Wiley
REGISTER OF DEEDS

I hereby certify to having surveyed and plotted the West half of Block 122 of West Saint Paul Proper described on this map as Whites rearrangement of the West half of Block 122 of West Saint Paul, Proper, and have placed iron monuments at the corners as shown on this map, and the same is correct.

J. B. Lauley
Surveyor.

I the undersigned owner of the West half of Block 122 of West Saint Paul Proper do hereby certify to having caused the same to be surveyed and plotted as White's Rearrangement of the West Half of Block 122 of West Saint Paul, Proper as herein and hereon indicated.

In witness whereof I have hereunto set my hand, and seal.
This 11 day of October 1883.

In the presence of
Amos J. Jaggard
Edwin J. Jaggard
County of Ramsey } ss.
State of Minnesota }

Personally appeared before me on this 11th day of October 1883 *John M. White* to me well known to be the identical person who executed the foregoing certificate and acknowledged the same to be his free act and deed.

Amos J. Jaggard
Notary Public
Ramsey County

Approved this 13th day of Oct 1883.

J. P. Woodson
Joe Starkey Plat Commission

I hereby certify to having examined the above plat and recommend its approval:


Oct 16 - 1883

W. A. Sarnes
City Engineer

Accepted by the Common Council on this day of Dec 1883

Taxes paid and transfer entered this 10th day of August 1884

J. M. Caudy
Auditor
A. Eau Shey

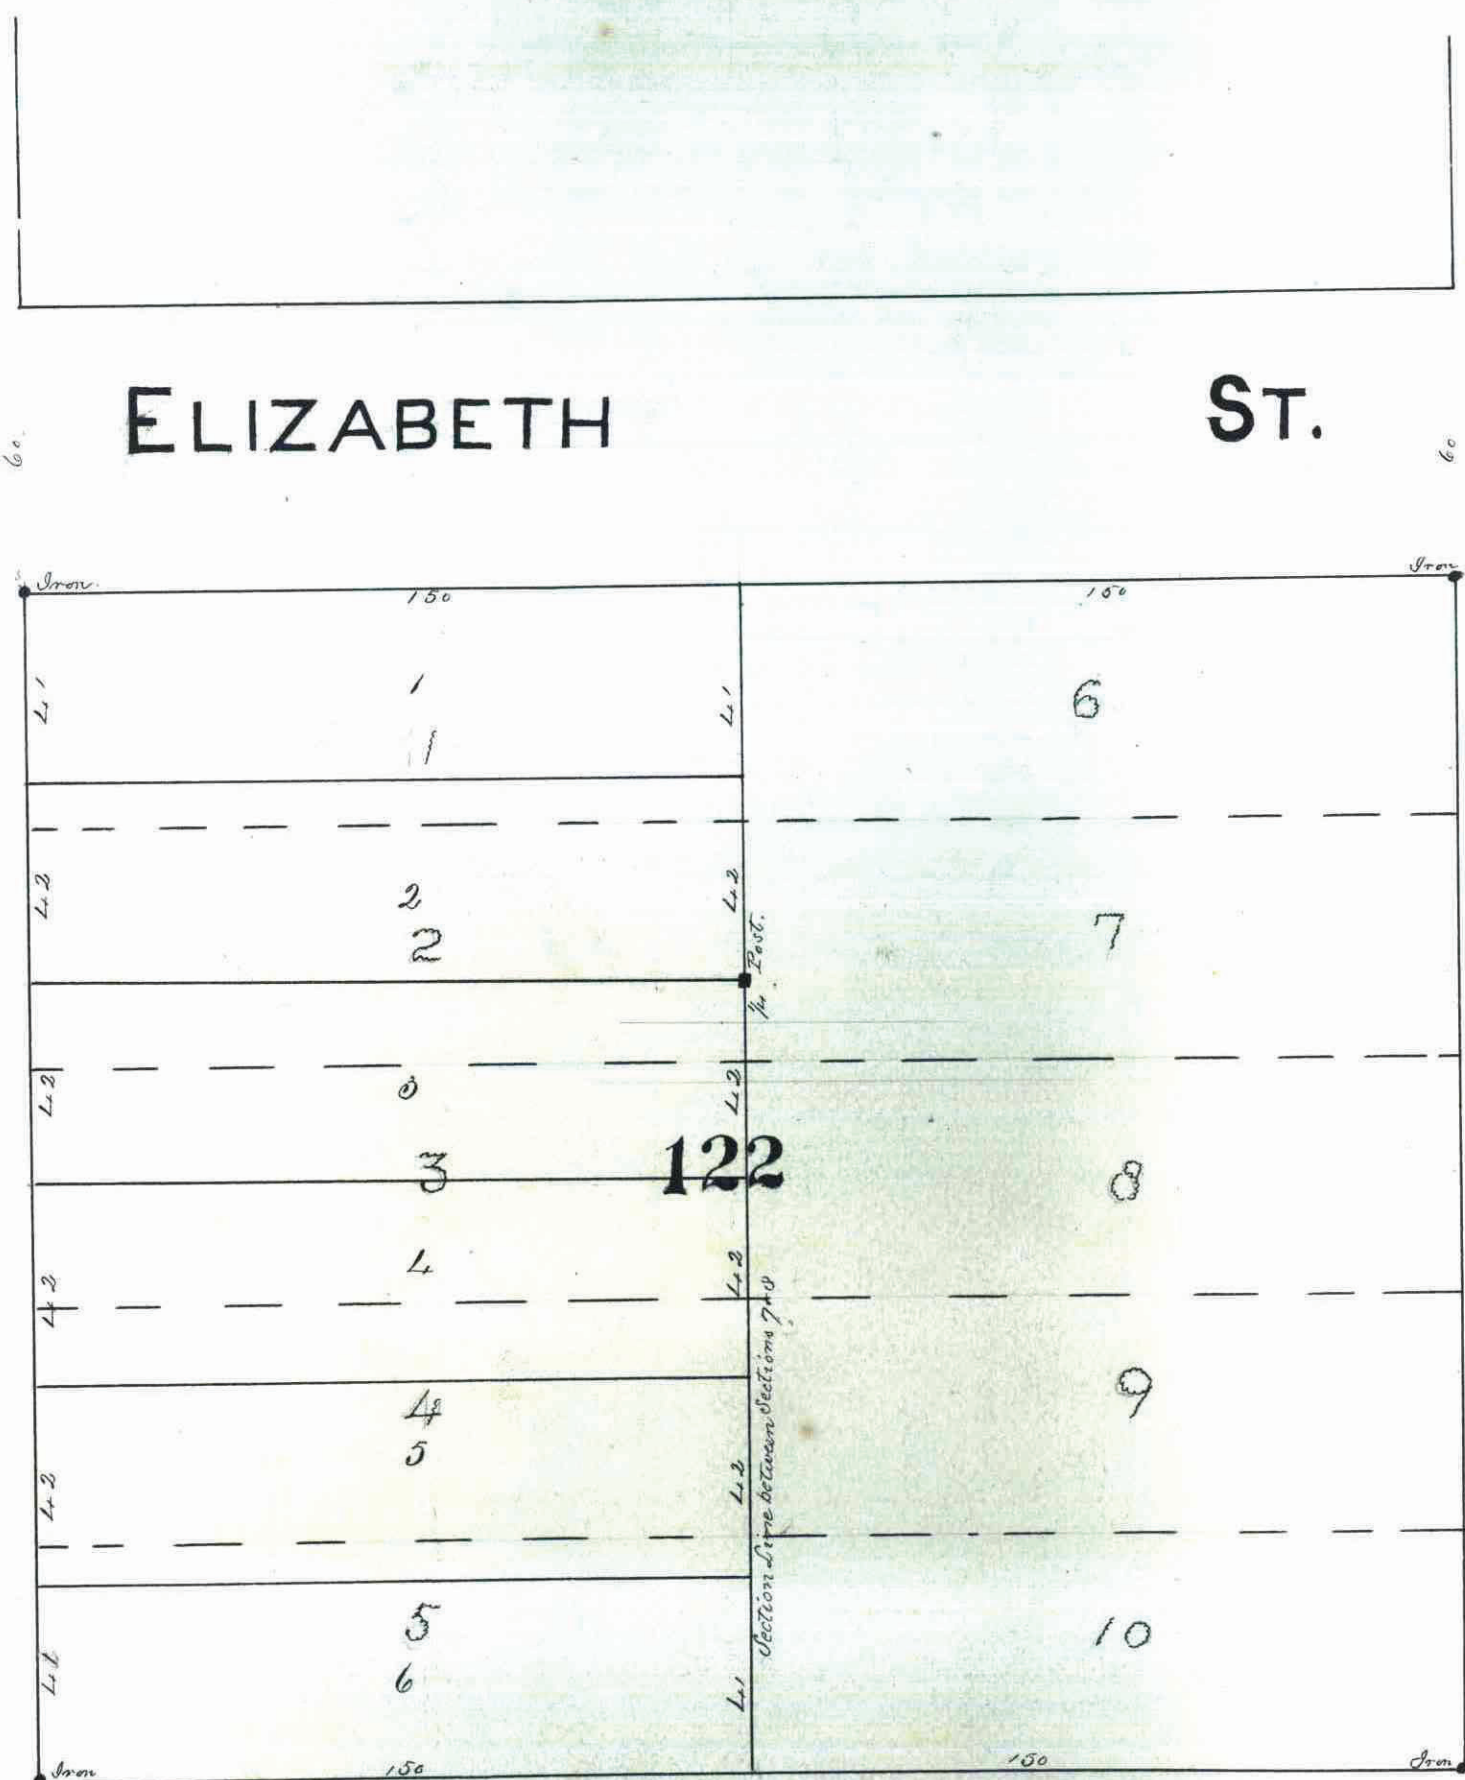

Note - The dotted lines show original Subdivision of Blocks - The dotted figures the numbers of lots in original subdivision

City Treasurers' Office,
ST. PAUL, MINN.
DEC 16 1883
RECEIVED
Geo. Rev.
City Clerk

CITY TREASURERS OFFICE
ST. PAUL, MINN.
AUG 20 1884
ASSESSMENTS PAID
Geo. Rev. City Clerk
Chapin City