

WALTHER & SCHNITZGER'S

SUB. DIV.^N

of

BLOCK 90

of Lyman Dayton's Add:
to
St. Paul.

Scale 50 ft. to the Inch

This plat document is an UNOFFICIAL copy of a Subdivision Plat or Registered Land Survey and is made available for information purposes only.

To obtain an official copy please contact the Ramsey County Recorder's Office.





McEdward, Walther and Charles H. Schnitzger, being the city & St. Paul County and Ramsey County, do hereby certify that we are the owners of Block No. 90, being 90 Lyman Dayton's Addition to St. Paul, according to the original plat thereof as filed in the office of the Register of Deeds, in and for said county, and that we have caused the same to be subdivided and platted as indicated by the plan thereon hereunto with shown and that we hereby give and dedicate to the public use forever, an alley 20 feet in width between Arcade Street to Mendota street, as hereinafter set out.

The following schedule of lots was made and submitted 27th day of August A.D. 1882

Edward Walther and Charles H. Schnitzger

H. C. Litchner

H. C. Litchner

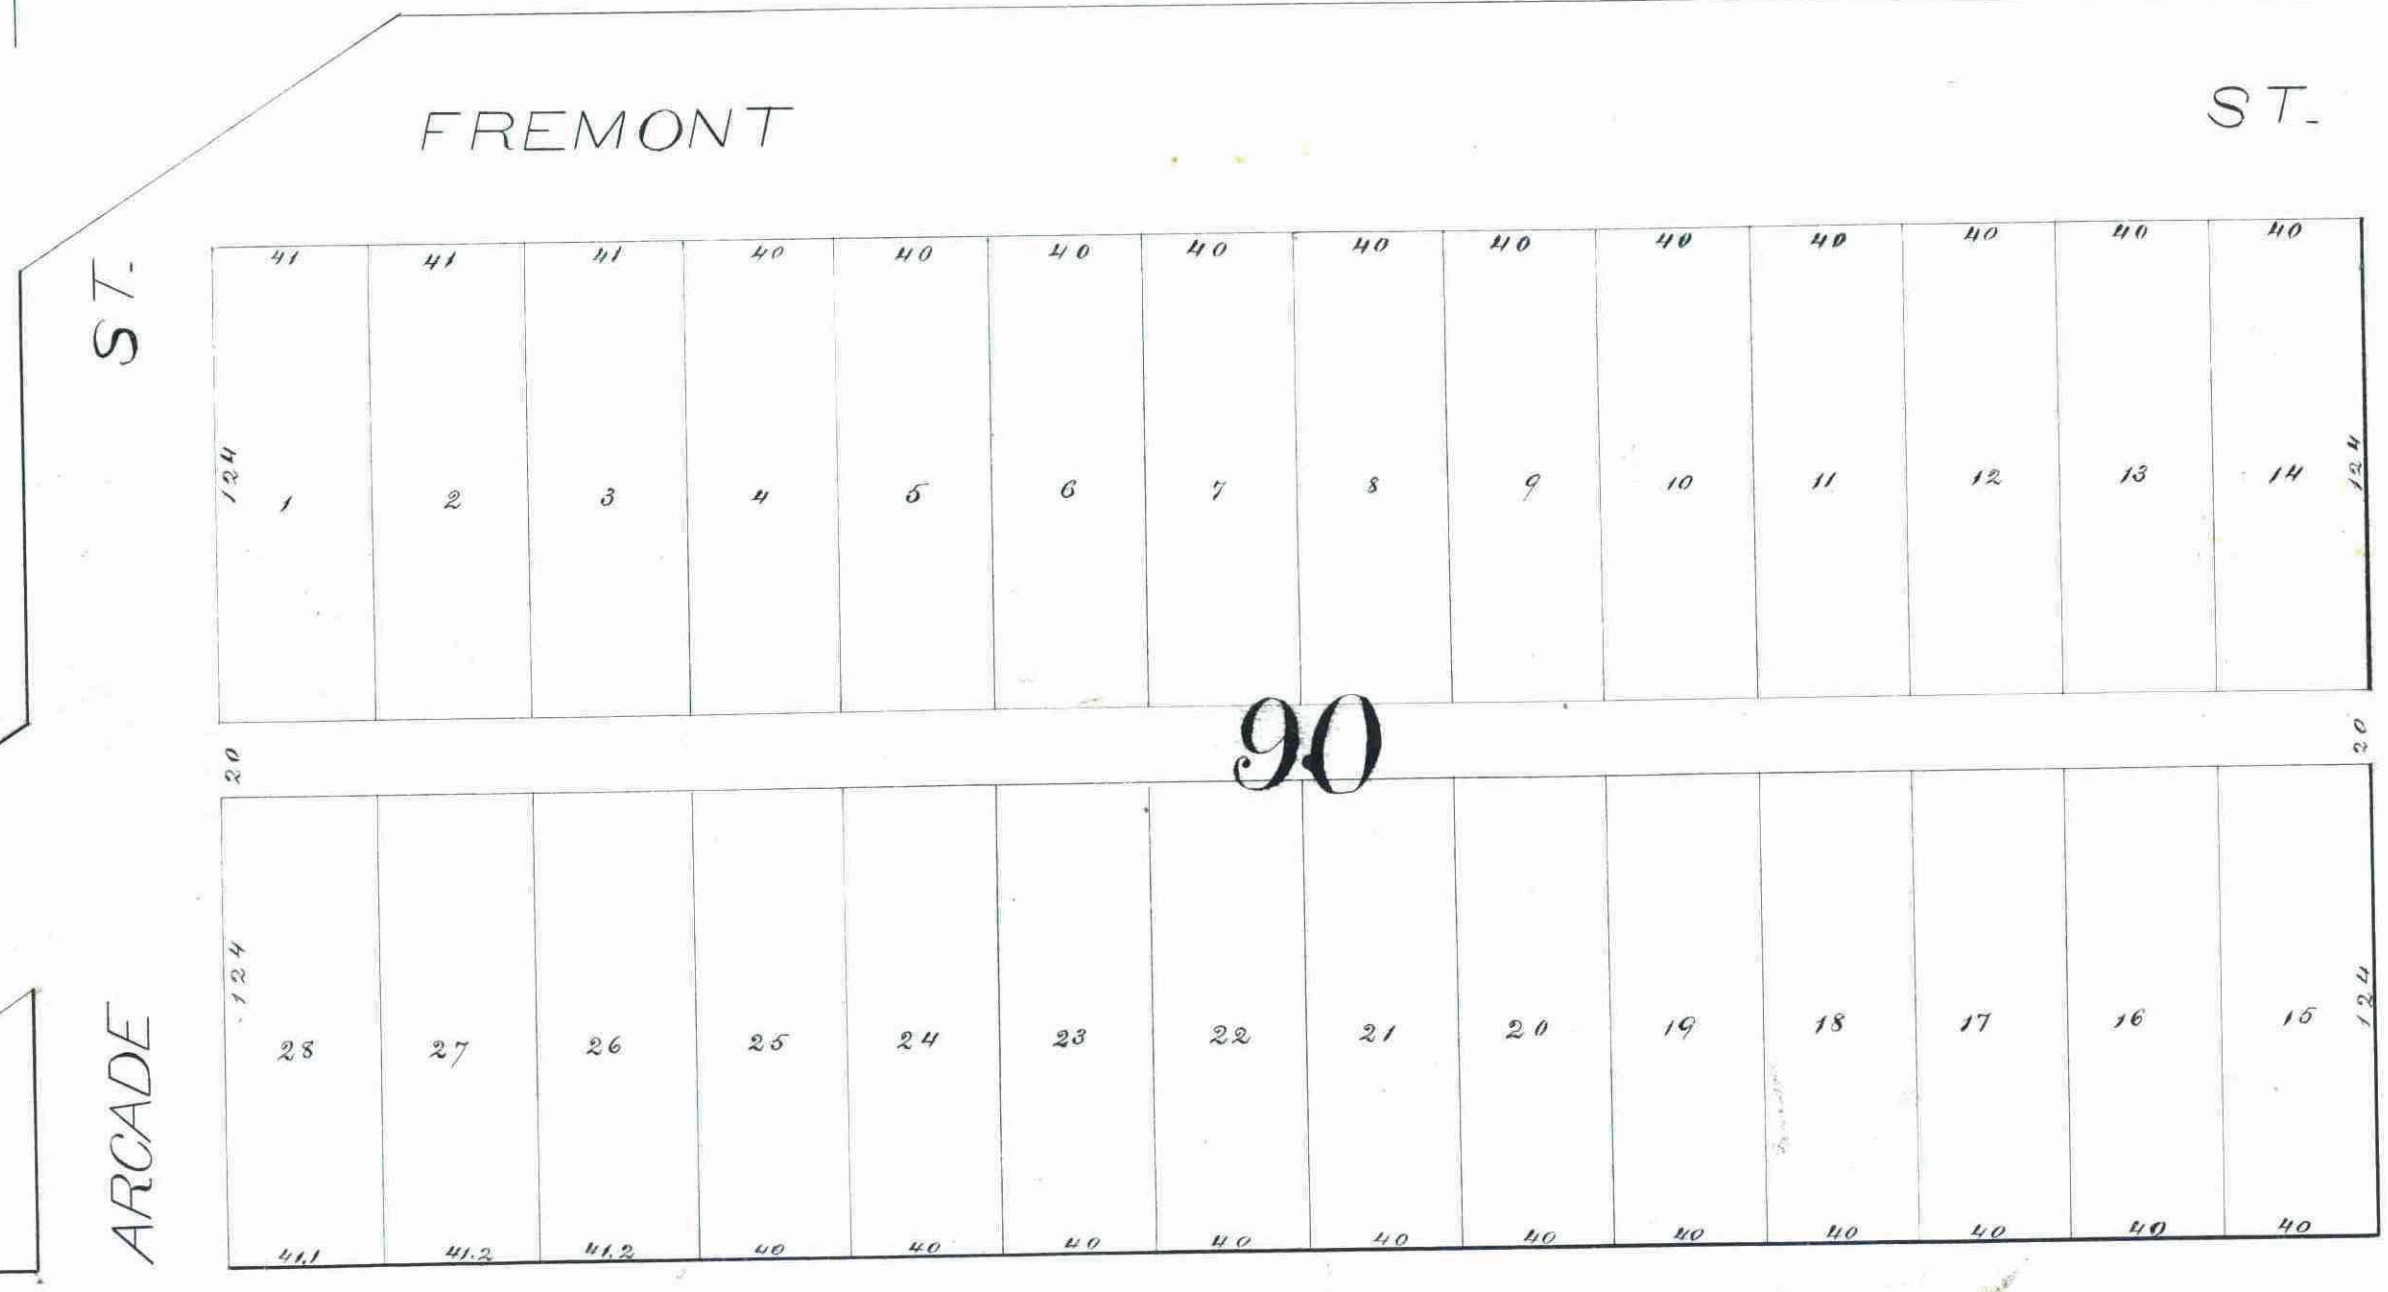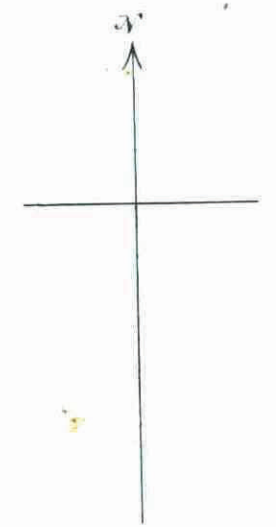

STATE OF MINNESOTA, ss.
County of Ramsey,
OFFICE OF THE REGISTER OF DEEDS.
This is to certify that the within instrument was filed for Record in this office, at St. Paul, on the 16th day of September A. D. 1882, at 12 o'clock P. M., and that the same was duly recorded in Book R of Town Plats, pages 8.

Charles H. Litchner
Registrar of Deeds.

By *Charles H. Spill*
Deputy.

State of Minnesota
County of Ramsey

Be it remembered that on this 29th day of August A.D. 1882, personally appeared before the undersigned Edward Walther and Charles H. Schnitzger, to me well known to be the persons described in and who executed the above and foregoing certificate of Subdivision of Block No. 90 of Lyman Dayton's Addition to St. Paul, and that such certificate acknowledged and that they executed the same freely and voluntarily, for the uses and purposes therein expressed, and as their plat thereof shall be.

John Randall
Notary Public

Approved this 2nd day of September A.D. 1882

J. P. Holman
James Stankuy
Wm. A. Haysley

Notary Commission

Examined and approved

L. W. R. Miller
City Engineer

Sept 14th 1882

CITY TREASURER'S OFFICE
ST. PAUL, MINN.
SEP 18 1882
RECEIPT PAID
City Treasurer

Paul December 7, 1882

I certify that the above subdivision of Block 90 of Lyman Dayton's Addition was accepted by the Common Council on the 4th day of December A. D. 1882.

Wm. A. Haysley
City Clerk

Taxes Paid Dec 14/82

J. M. Cardy
County Auditor

Shereby certify that the above is a correct plat of Walther & Schnitzger's subdivision of Block No. 90 of Lyman Dayton's Addition to St. Paul, as surveyed by me -

Dated, St. Paul Nov. 15th 1882.

Surveyor
C. Miller

Accepted by Common Council

September 5, 1882

Wm. A. Haysley
City Clerk