


WHITTIER

DIVISION

SCALE 1 INCH = 60 FEET.

MAGNOLIA

DIVISION

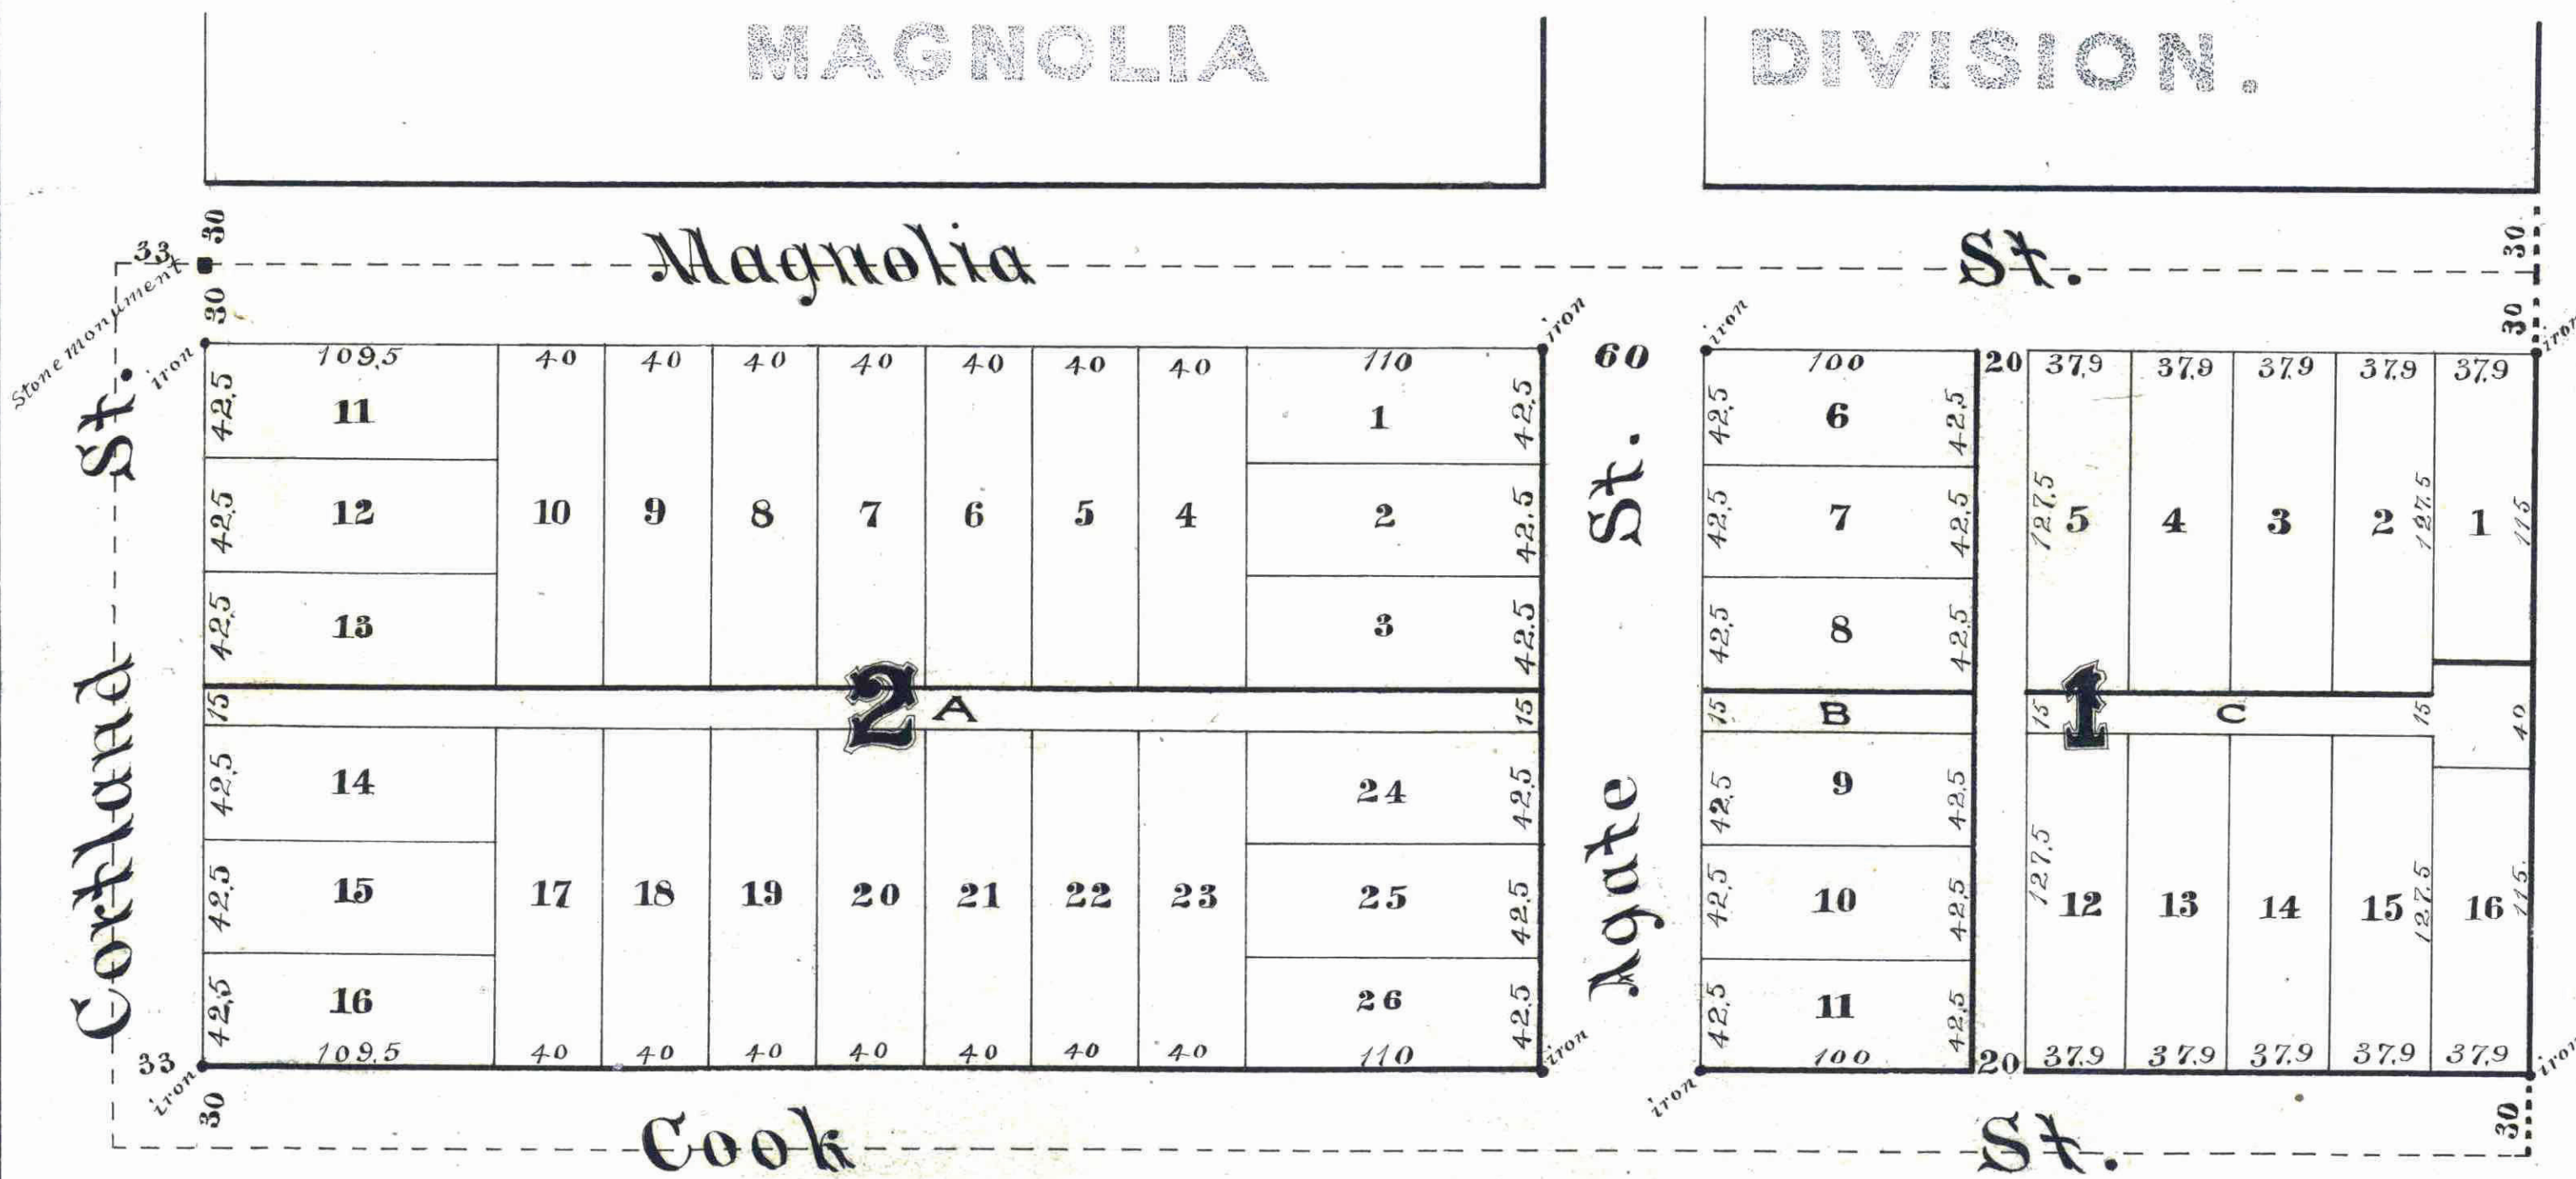

St Paul Minn October 1st 1883
 I hereby certify to having surveyed and platted the property as described on this map, as WHITTIER DIVISION and have placed iron monuments at the corners of each and every Block as shown on this map and the same is correct
 D.L. Curtis
 Surveyor

Approved Oct 1st 1883 { S. J. Tolson }
 Geo Startley } PLAT COMMISSION.

St Paul Minn Oct 2 1883
 I have examined the within plat and recommend its approval.

W A Somers City Eng'r

Accepted by the Common Council October 1883

City Clerk
 October 19th 1883
 J. M. Conroy

I the undersigned John A. Wilstach, owner of the following described property, to wit: Commencing on the west line of the northeast 1/4 of Section 30, Town 29 North Range 22 West 1320.0 feet north of the southwest corner of said 1/4 section; Thence South along said line 330.0 feet; Thence east parallel with the south line of said 1/4 Section 902.0 feet; Thence North parallel with first named line 330.0 feet; Thence West 902.0 feet to the point of beginning. do hereby certify to having caused the same to be surveyed and platted as WHITTIER DIVISION as herein and hereon indicated, and I do hereby give and dedicate the streets, and the alley in Block 1 running from Cook to Magnolia St as on this map or plat laid out, and designated.

In witness whereof I have hereunto set my hand and seal this 27th day of September AD 1883.
 In Presence of
 Joseph W. Wilstach
 R. A. Patti } John A. Wilstach (Seal)

State of Indiana } ss. Be it known That on this 27th day of September
 County of Tippecanoe. } AD. 1883 before me personally came John A. Wilstach to me known to be the identical person described in and who executed the foregoing instrument and who acknowledged that he executed the same freely and voluntarily for the uses and purposes therein expressed.

Witness my hand and notarial seal affixed hereto the date last above written.
 Joseph W. Wilstach
 Notary Public, Tippecanoe County, Indiana.

This plat document is an UNOFFICIAL copy of a Subdivision Plat or Registered Land Survey and is made available for information purposes only.
 To obtain an official copy please contact the Ramsey County Recorder's Office.

STATE OF MINNESOTA
 OFFICE OF THE REGISTER OF DEEDS
 This is to certify that the within instrument was filed for Record in this office, at St. Paul, on the 19th day of October, A. D. 1883 at 7 o'clock P. M. and that the same was duly recorded in Book 4 of Town Plats, page 36
 John W. Lienau
 Register of Deeds
 By John W. Spaul
 Deputy

City Treasurers' Office
 ST. PAUL, MINN.
 OCT 19 1883
 Geo. Reis
 Custodian