

WILDER & DODGE'S

Subdn of Bk 48 of

Lyman Dayton's Addition.

This plat document is an UNOFFICIAL copy of a Subdivision Plat or Registered Land Survey and is made available for information purposes only.

To obtain an official copy please contact the Ramsey County Recorder's Office.



I Certify that the subdivision as indicated by the plat herewith presented by accepted and adopted by the Common Council on the 10th day of June 1873.

Official M. J. Connor
City Clerk of Paul
Minn.

We the undersigned proprietors of Block No. Eighty Eight, Lyman Dayton's addition to St Paul do hereby certify that we have caused the same to be subdivided laid out and surveyed as indicated by the within plat, and we give and dedicate hereby the street therein named, for the use of the public.


Dated St Paul, Minnesota June the 16th.
A.D. 1873.

In presence of
H. S. Fairchild
Frank Fairchild

W. H. Dodge (Seal)
J. H. Wilder (Seal)
Sam S. Merriam (Seal)

State of Minnesota } S.S.
County of Ramsey }
Rec'd from that on this 16th day of June A.D. 1873 personally by me one of the Clerks of the Court of Ramsey County, Minn. the same instrument and they personally acknowledged the same to be the act and deed of the parties thereto and they were duly and lawfully presented to me for recording.

Henry S. Fairchild
Notary Public
County of Ramsey
State of Minnesota

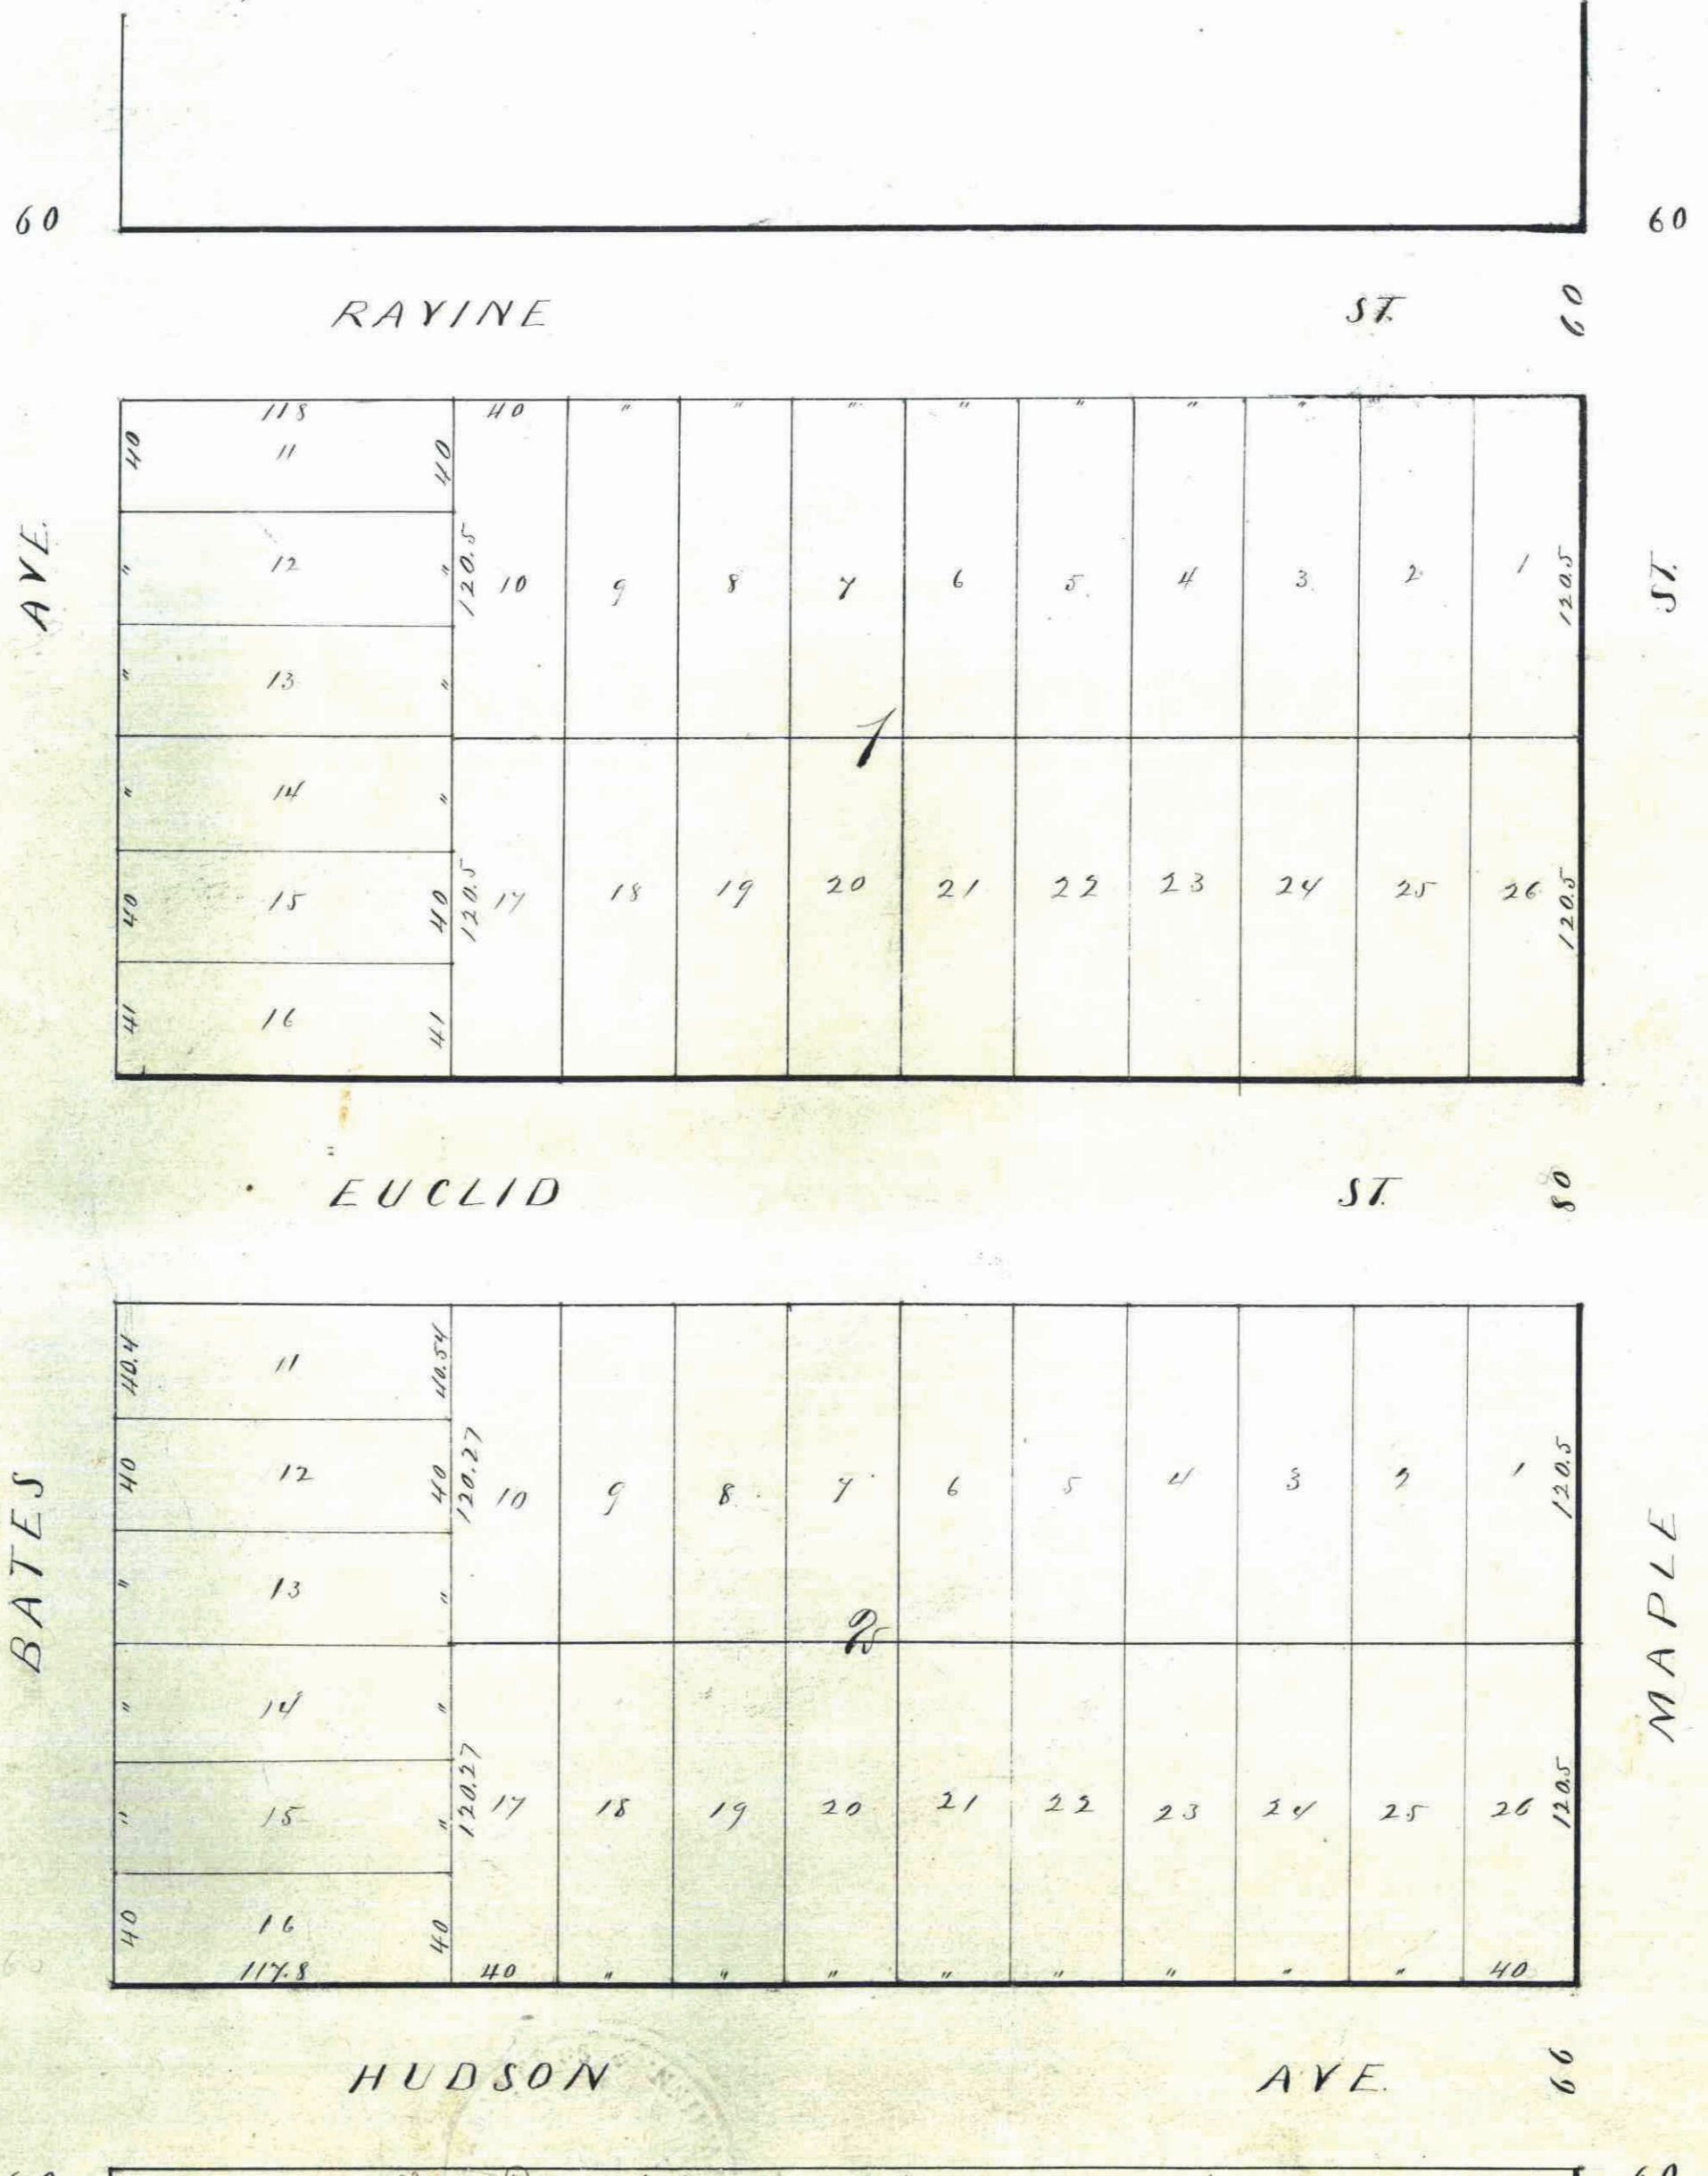

Office of Reg. of Deeds Ramsey Co. Minn. Rec'd for record on the 14th day of June A.D. 1873 at 5 o'clock P.M. and recorded in book 2 of Down plats on page 4

J. Minger
Reg. of Deeds

St Paul June 9th 1873
We certify that this plot is correct as surveyed by us.
Curtis and Chetler
Civil Engineers

County Auditors Office
St Paul, June 16, 1873
Taxes Paid.
J. P. Olivier
Co. Auditor
for Davis
sep