


39

WARNER'S PROSPECT PARK ADDITION.

TO SAINT PAUL.

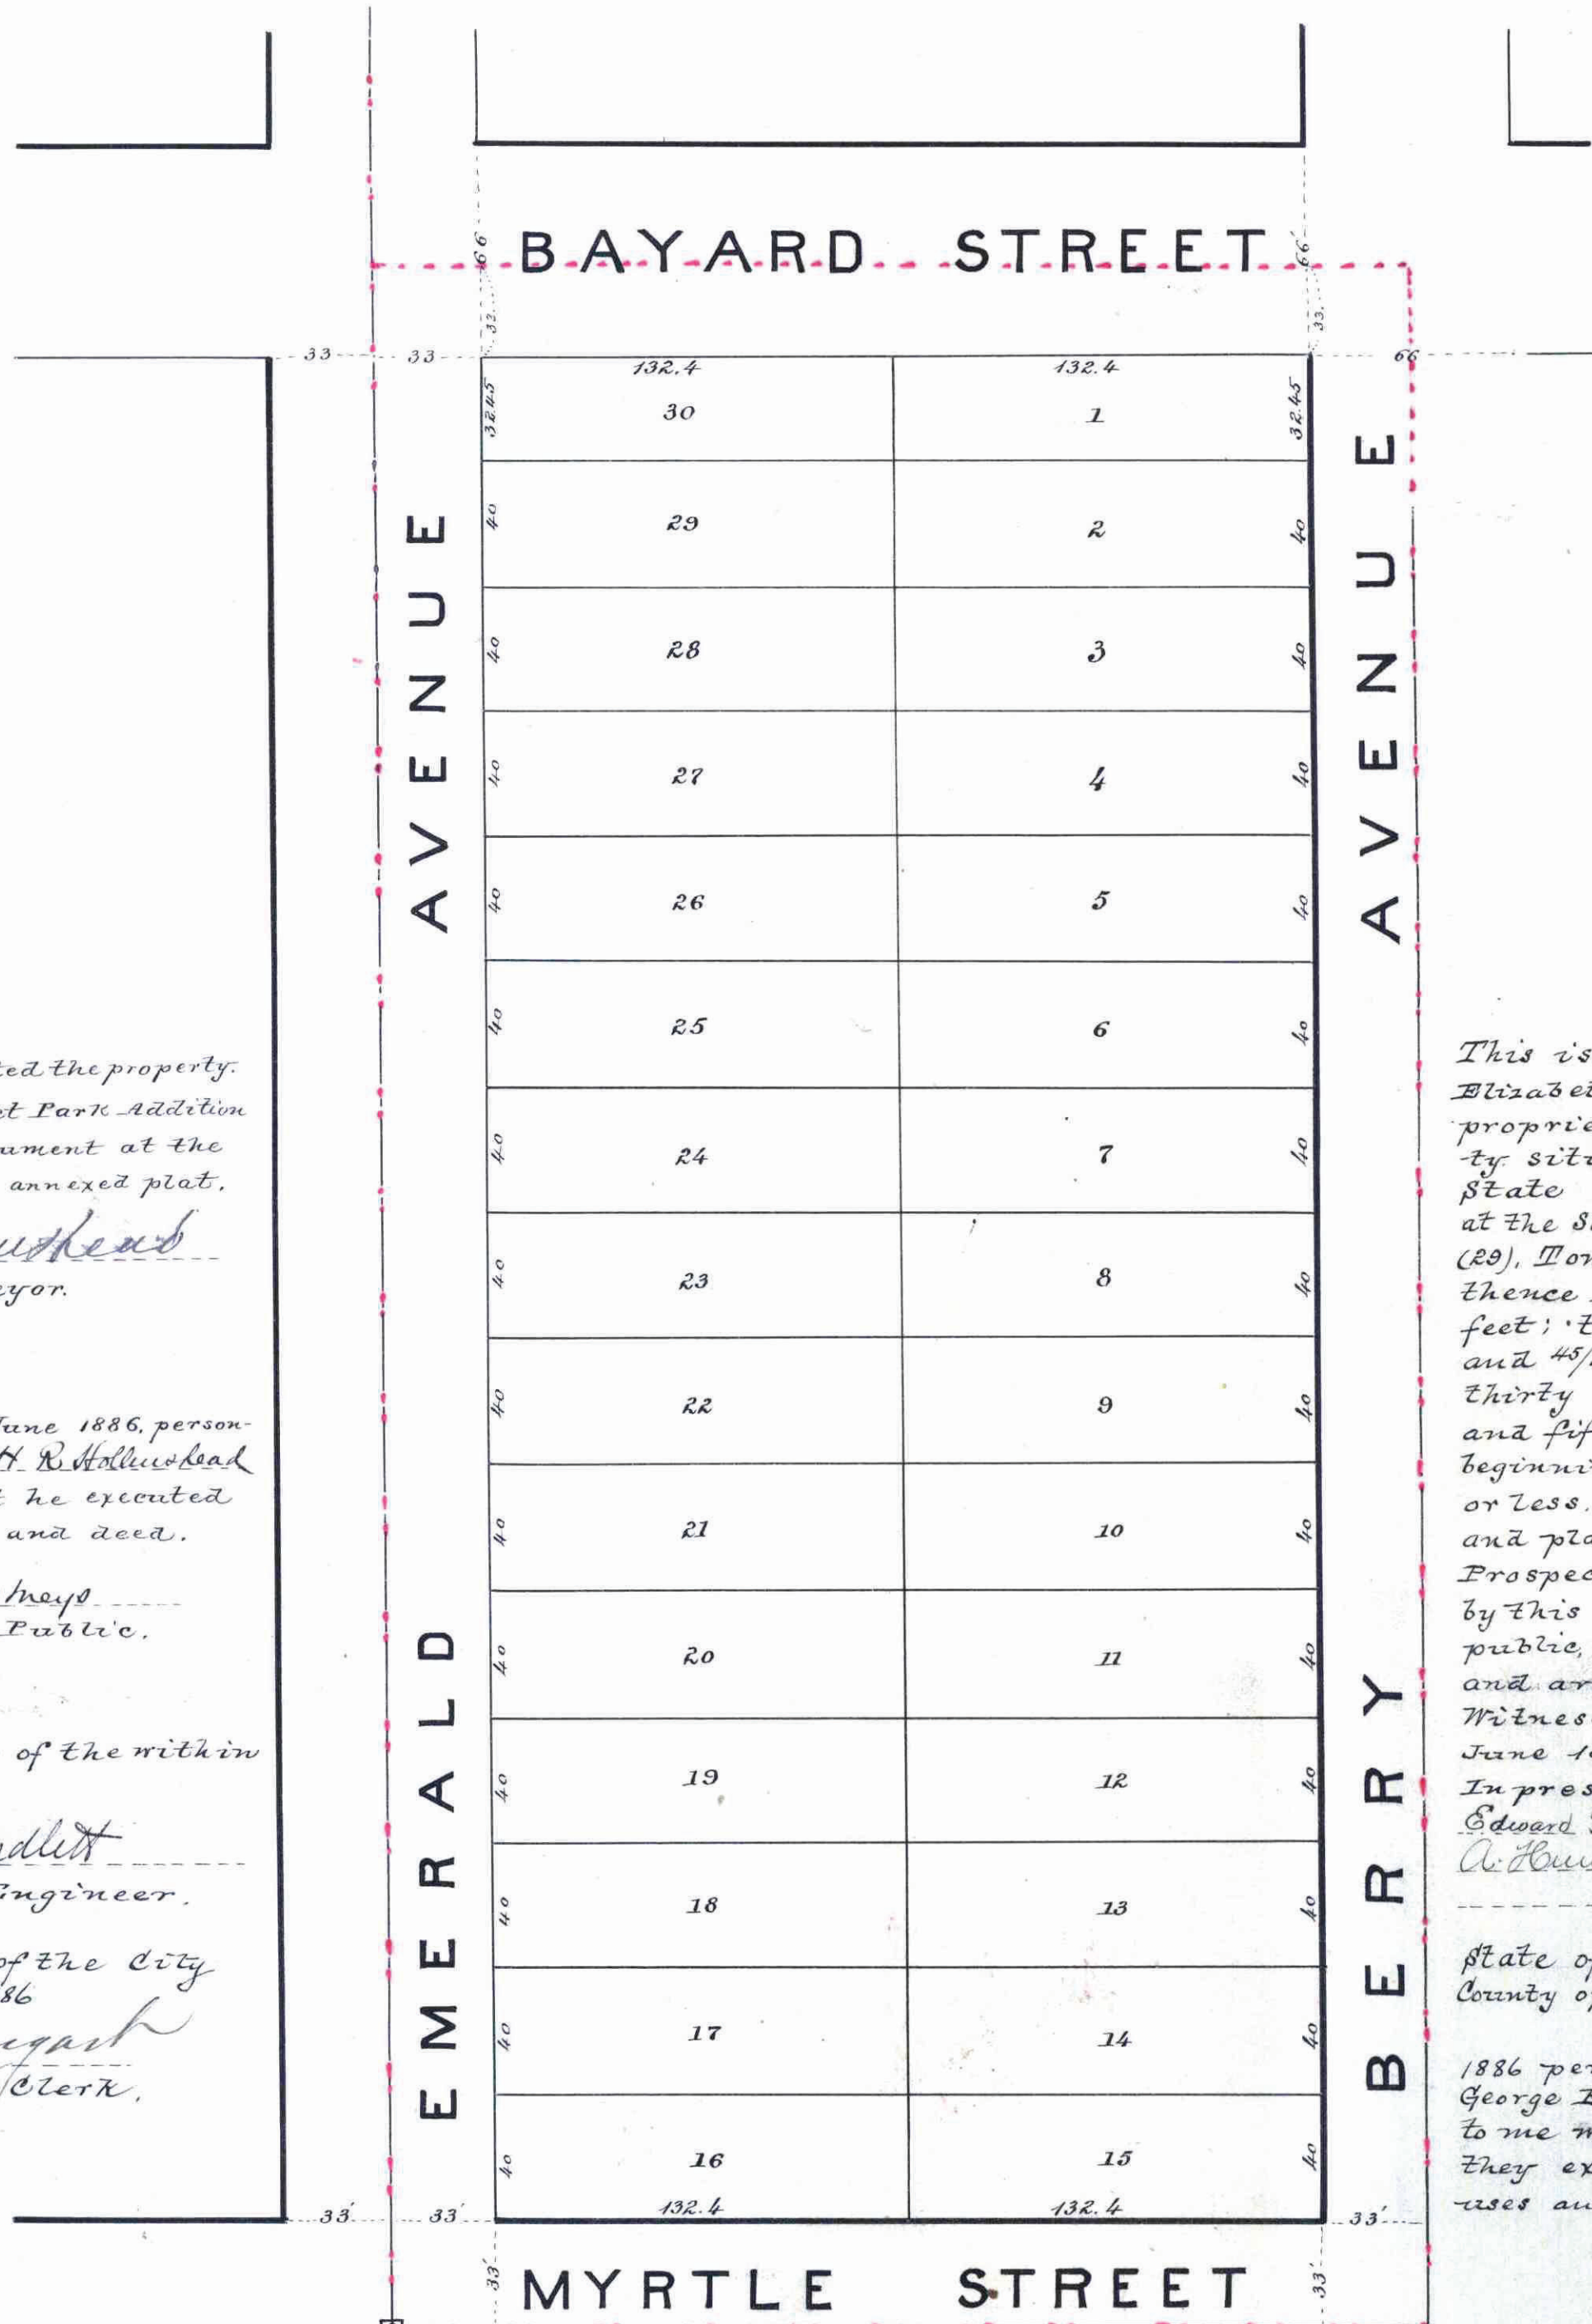

I hereby certify to having surveyed and platted the property as described on this plat as Warner's Prospect Park Addition to Saint Paul, and have placed a stone monument at the southwest corner thereof as shown upon the annexed plat.

H. R. Hallushead
Surveyor.

State of Minnesota }
County of Ramsey }
On this 17th day of June 1886, personally appeared before me the above named H. R. Hallushead to me well known, and acknowledged that he executed the foregoing certificate as his free act and deed.

A. C. Humphreys
Notary Public.

I hereby recommend the acceptance of the within plat by the Common Council.

L. W. Rundlett
City Engineer.

Accepted by the Common Council of the City of St. Paul, on this 17th day of June 1886.

W. J. McLaughlin
City Clerk.

Accepted and approved this 17th day of June 1886.

J. P. Tolson
J. S. Hartley
Flat Commissioners.

Taxes. Paid July 10 1886
James O'Brien
County Auditor
Ramsey Co. Minn.

Assessments.
George W. Gibson
City Treasurer
St. Paul.

This is to certify that George E. Warner and Elizabeth M. Warner his wife, the owners and proprietors of the following described property situate in the County of Ramsey and State of Minnesota as follows - viz. Commencing at the southwest corner of section Twenty-nine (29), Town Twenty-nine (29) Range Twenty-three (23); thence East three hundred and thirty and 7/10 feet; thence North six hundred and fifty eight and 45/100 feet; thence West three hundred and thirty and 7/10 feet; thence South six hundred and fifty eight and 7/100 feet to the place of beginning, and containing Five (5) acres more or less, have caused the same to be surveyed and platted and hereafter known as Warner's Prospect Park Addition to St. Paul, as shown by this plat, and they hereby dedicate to the public, and for public use forever, all the streets and avenues as herein indicated. Witness our hands and seals, this 7th day of June 1886.

In presence of
Edward T. Higbee
A. C. Humphreys
Geo. E. Warner (Seal)
Elizabeth M. Warner (Seal)

State of Minnesota }
County of Hennepin }
On this 7th day of June A. D. 1886 personally came before me the aforementioned George E. Warner and Elizabeth M. Warner his wife to me well known, and they acknowledged that they executed the foregoing certificate for the uses and purposes therein expressed.

A. C. Humphreys
Notary Public,
Hennepin County
Minnesota.

This plat document is an UNOFFICIAL copy of a Subdivision Plat or Registered Land Survey and is made available for information purposes only.
To obtain an official copy please contact the Ramsey County Recorder's Office.

CITY TREASURER'S OFFICE
ST. PAUL, MINN.
JUL 10 1886
ASSESSMENTS PAID
George W. Gibson
CITY TREAS.

OFFICE OF
COUNTY TREASURER,
ST. PAUL, MINN.
JUL 10 1886
1886 TAX PAID
James O'Brien
County Treas.

STATE OF MINNESOTA, } ss.
County of Ramsey, }
Office of the Register of Deeds.
This is to certify that the within instrument was filed for Record in this Office, at St. Paul, on the 17th day of June, A. D. 1886, at 2 o'clock P. M., and that the same was duly recorded in Book 2 of Plats.
W. J. McLaughlin
Register of Deeds.