


This plat document is an UNOFFICIAL copy of a Subdivision Plat or Registered Land Survey and is made available for information purposes only.

To obtain an official copy please contact the Ramsey County Recorder's Office.

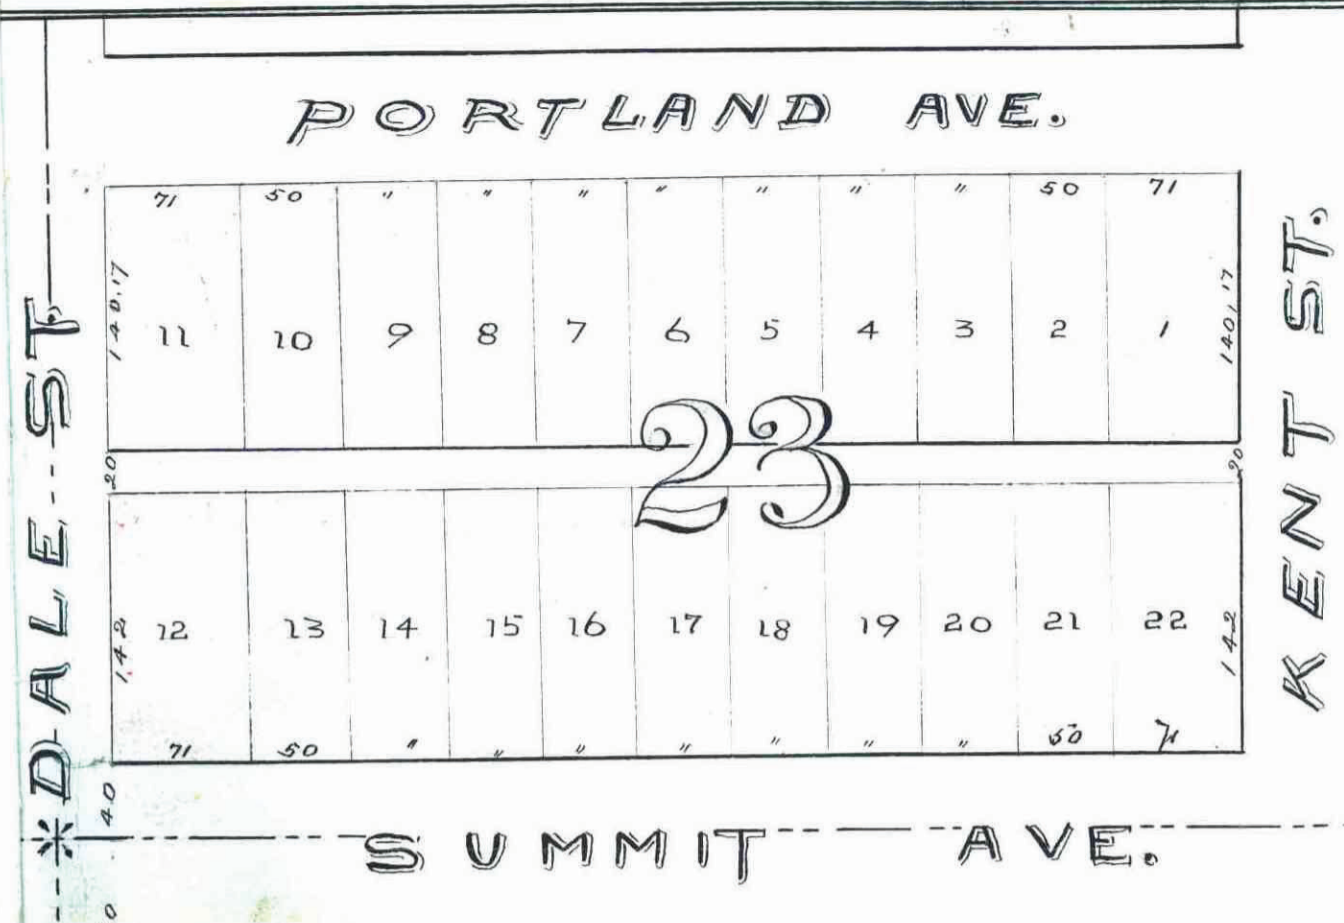


WEED and WILLIUS REARRANGEMENT OF BLOCK 23 OF WOODLAND PARK ADDITION TO THE CITY OF ST. PAUL

I hereby certify, that this is a correct Plat of Weed and Willius's REARRANGEMENT of Block 23 of Woodland Park of the City of Saint Paul Ramsey County State of Minnesota

Saint Paul
April 14th 1880

Edward Goenck
Surveyor

CITY TREASURER'S OFFICE
ST. PAUL, MINN.
MAY 14 1880
ASSESSMENT PAID.
J. A. Rogers
City Treasurer

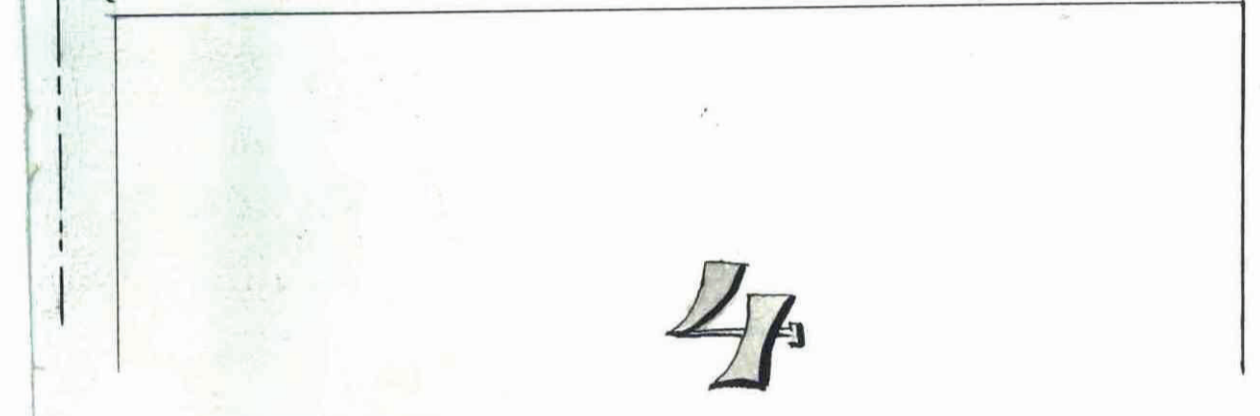

State of Minnesota
County of Ramsey

We the undersigned Gustav Willius and Emma Willius his wife, and Agnes Y. Weed and James H. Weed proprietors of Weed and Willius Rearrangement of Block 23 of Woodland Park Addition to the City of Saint Paul Ramsey County State of Minnesota, do hereby certify; that we have caused the same to be surveyed and platted as represented by this plat, and we hereby give the Alley for public use.

Witness our hands and seals
this 26th day of April 1880

Gustav Willius (Seal)
Emma Willius (Seal)
Agnes Y. Weed (Seal)
Edw. & Weed (Seal)

County Auditor's Office
Ramsey Co. Minn.
St Paul May 14 1880.

Taxes paid & transfer entered this day.

J. Lee Davis
County Auditor
J. Lee Davis
Deputy

City Clerk
I have examined the plat of Block 23 Woodland Park, as represented herein, and accepted by the Common Council of this City at their meeting held March 26th 1880.

J. H. [Signature]
City Clerk

State of Minnesota } ss.
Ramsey County

Be it known, that on this 26th day of April A.D. 1880. personally appeared before me Gustav Willius and Emma Willius his wife, and Agnes Y. Weed and James H. Weed, to me well known to be the identical persons described in and who executed the foregoing instrument, and acknowledged that they executed the same.

J. L. Rogers
Notary Public, Minn.

St Paul April 15th 1880

The alley is properly drawn on the above plat, and I recommend that the plat be accepted by the City Council.

J. S. Sewall City Engineer

STATE OF MINNESOTA, ss.
County of Ramsey.
Office of the Register of Deeds.
This is to certify that the within instrument was filed for Record in this Office, at St. Paul, on the 14th day of May, A. D. 1880 at 3 o'clock P. M., and that the same was duly recorded in Book N of Town Plats, page 27.

Otto Dreher
Register of Deeds
By J. L. Rogers Deputy