

# WHITTAKER BRISBINE

AND

# MULLEN'S


SUBDIVISION OF LOTS N<sup>o</sup> 1 & 2

OF,

# LEECHES OUT LOTS

This plat document is an UNOFFICIAL copy of a Subdivision Plat or Registered Land Survey and is made available for information purposes only.

To obtain an official copy please contact the Ramsey County Recorder's Office.

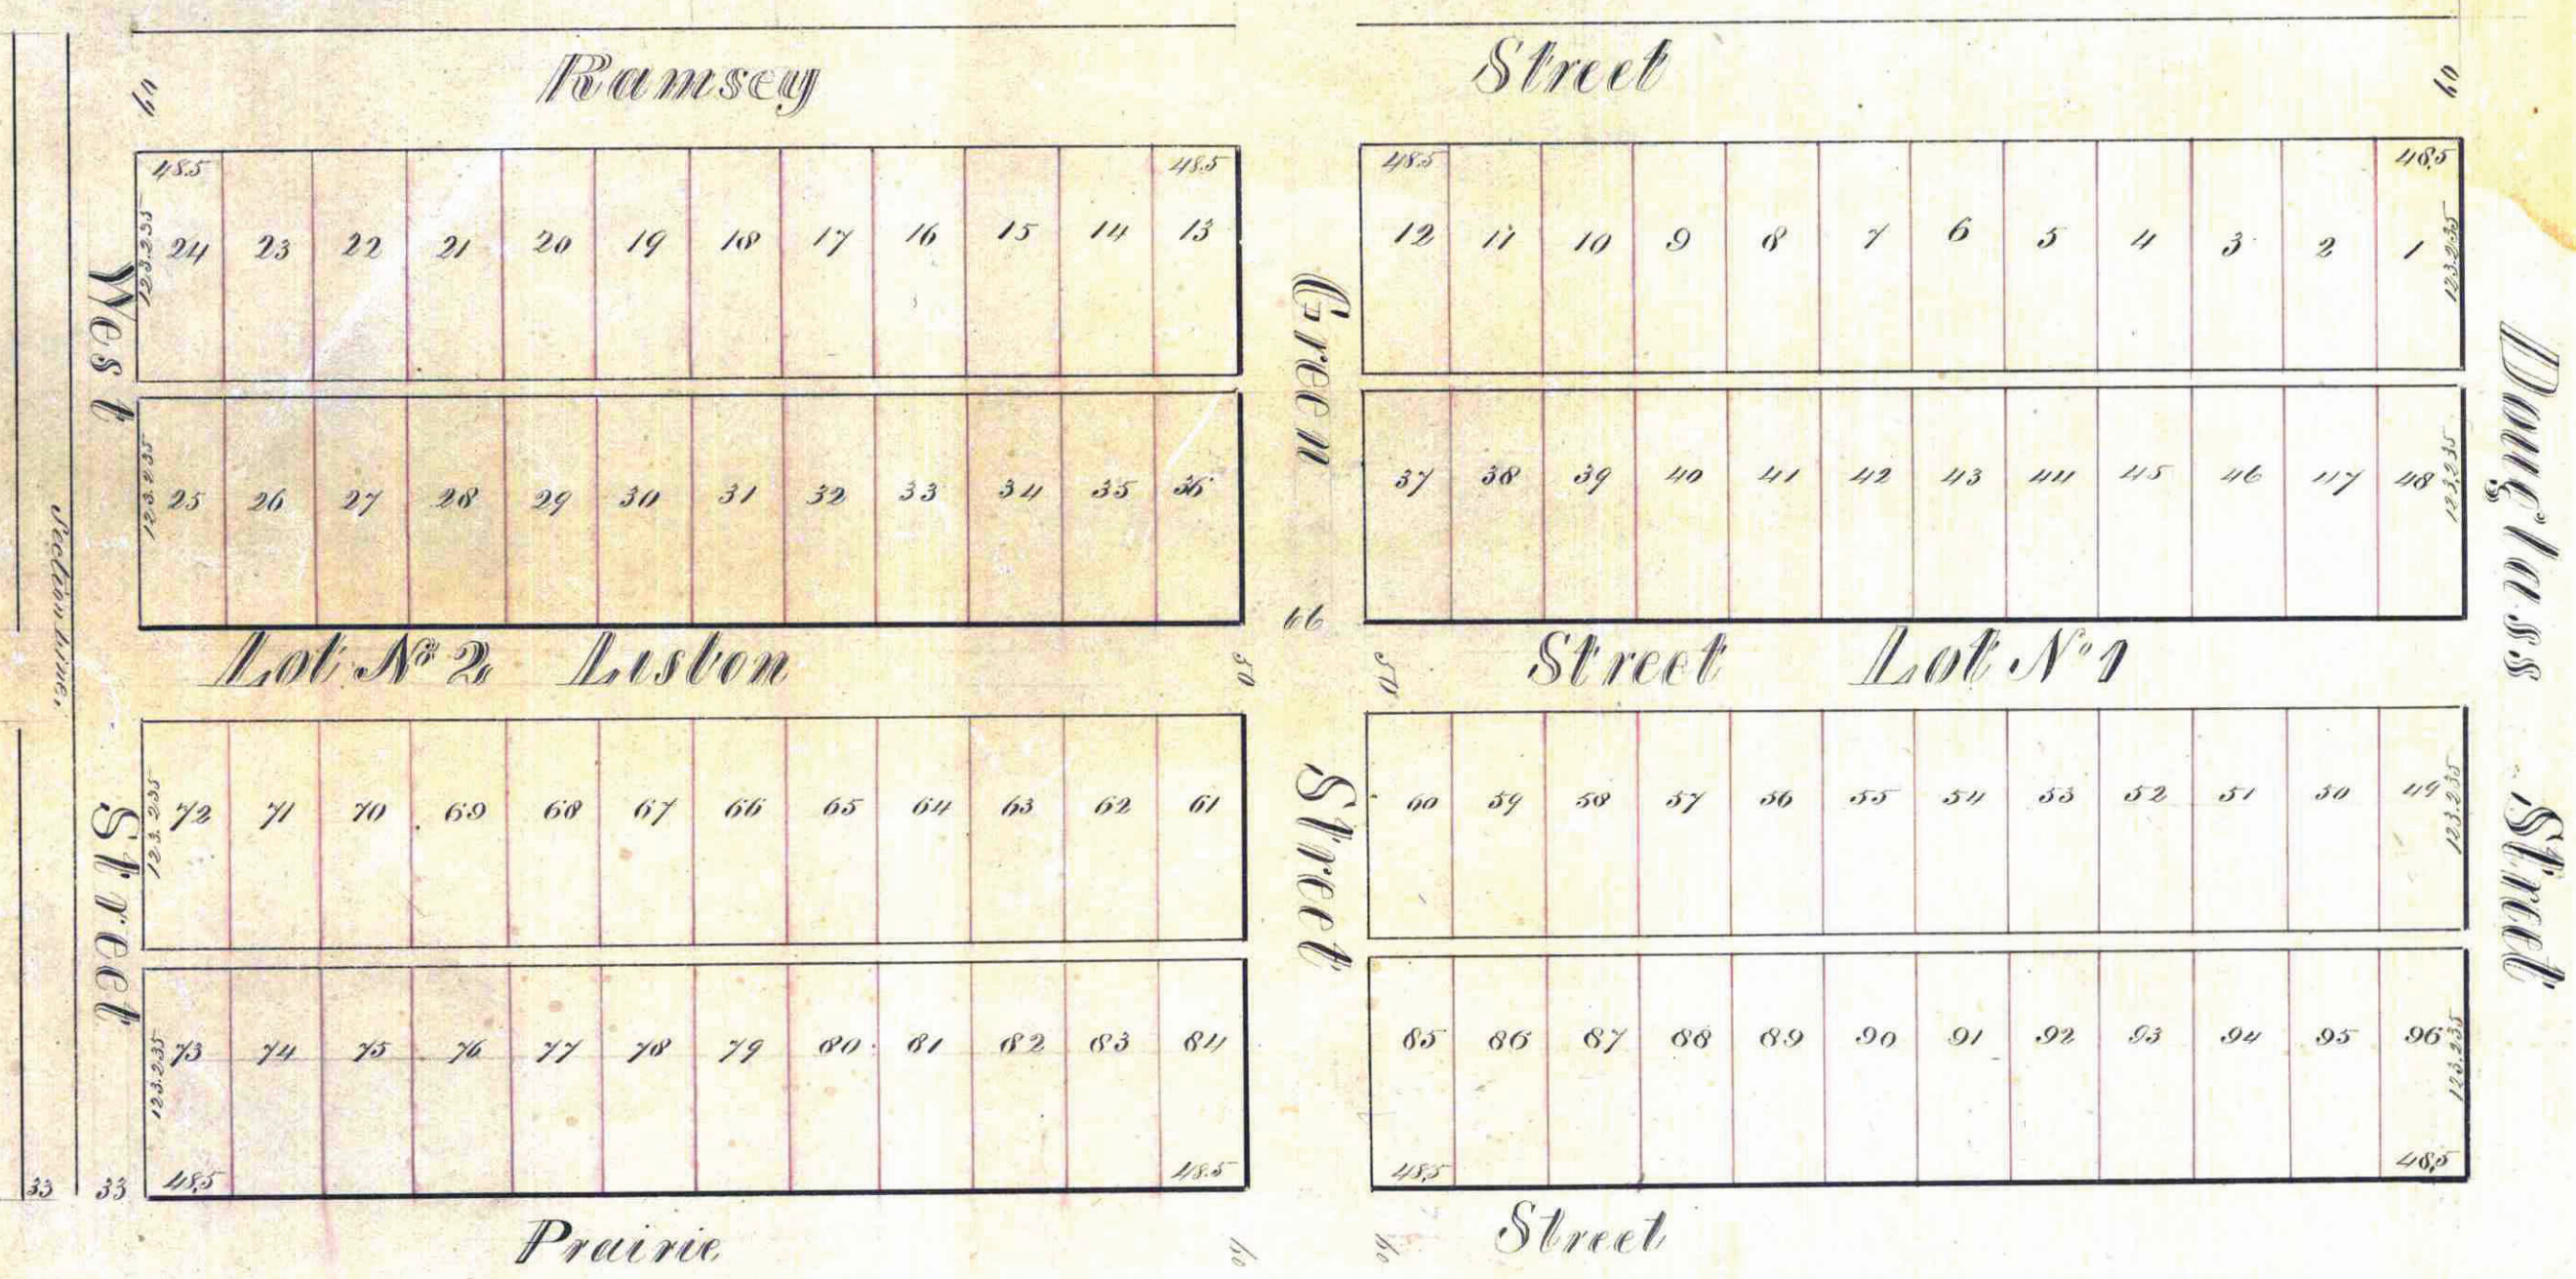

Office of Register of Deeds Ramsey City  
 I hereby certify that this map was filed in this office for record on the 7<sup>th</sup> day of September 1855 and was duly copied from the original and recorded in Book of Town Plats - Signed  
 J. M. Lewis  
 Reg. of Deeds

Territory of Minnesota  
 County of Ramsey

I hereby certify that the subdivision of Lots N<sup>o</sup> 1 & 2 of Leeches Out Lots was surveyed by me and is correct as represented on the map.  
 Signed J. P. Wilson - Surveyor

Territory of Minnesota  
 County of Ramsey

I hereby certify that the within Plat of Whittaker, Brisbines & Mullens Subdivision of Lots N<sup>o</sup> 1 & 2 of Leeches Out Lots and addition of streets to the town of Saint Paul was laid off by us for Town purposes and we do hereby give for Public use the Streets and alleys as designated therein - Lots 49, 50, 51, 94, 95 & 96, belonging to Mullens; Lots 20, 23, 25, 26, 27, 28, 29, 72, 73, 74, 75, belonging to Brisbane and the remainder of Lots in the within Plat, belonging to Whittaker. Witness our Signatures this 6<sup>th</sup> day of September, 1855.  
 Signed Robert Whittaker  
 A. G. Brisbane  
 Mary Mullens

Territory of Minnesota - County of Ramsey  
 City of Saint Paul - September 6<sup>th</sup> 1855

On this day personally appeared before me Robert Whittaker, A. G. Brisbane and Mary Mullens, and acknowledged that they signed the foregoing Plat, and that they laid off the Leeches Out Lots for City purposes to be subject to all the rules and regulations of city authorities.  
 Signed J. P. Wilson