

WATSON AND RICE'S SUBDIVISION "C"

OF BLOCK I,

STINSON BROWN AND RAMSEY'S ADD.

TO THE CITY OF ST. PAUL.

SCALE 80 FT. = 1 IN.

We William Dawson and Mary P. Dawson his wife of the city of Saint Paul, County of Ramsey and State of Minnesota do hereby certify that we have caused the following described property to be surveyed and plat to be indicated by the within map to the end that the same may be recorded as the last district viz: Block 1 of Stinson Brown and Ramsey's Addition to the city of Saint Paul, and do hereby dedicate to the public use for public use forever all the streets and alleys shown on the within map.

In testimony whereof we do hereby set our hands and seals this 14th day of October A.D. 1882.


William Dawson
Mary P. Dawson

In presence of
Fred & Parker
and Trauseyke

We the undersigned do hereby certify to having surveyed and a plat of the within described property and that the same is correct. Signed and sworn to

This plat document is an UNOFFICIAL copy of a Subdivision Plat or Registered Land Survey and is made available for information purposes only. To obtain an official copy please contact the Ramsey County Recorder's Office.

Notary Public
Chas. W. Leman
By Charles W. Spier

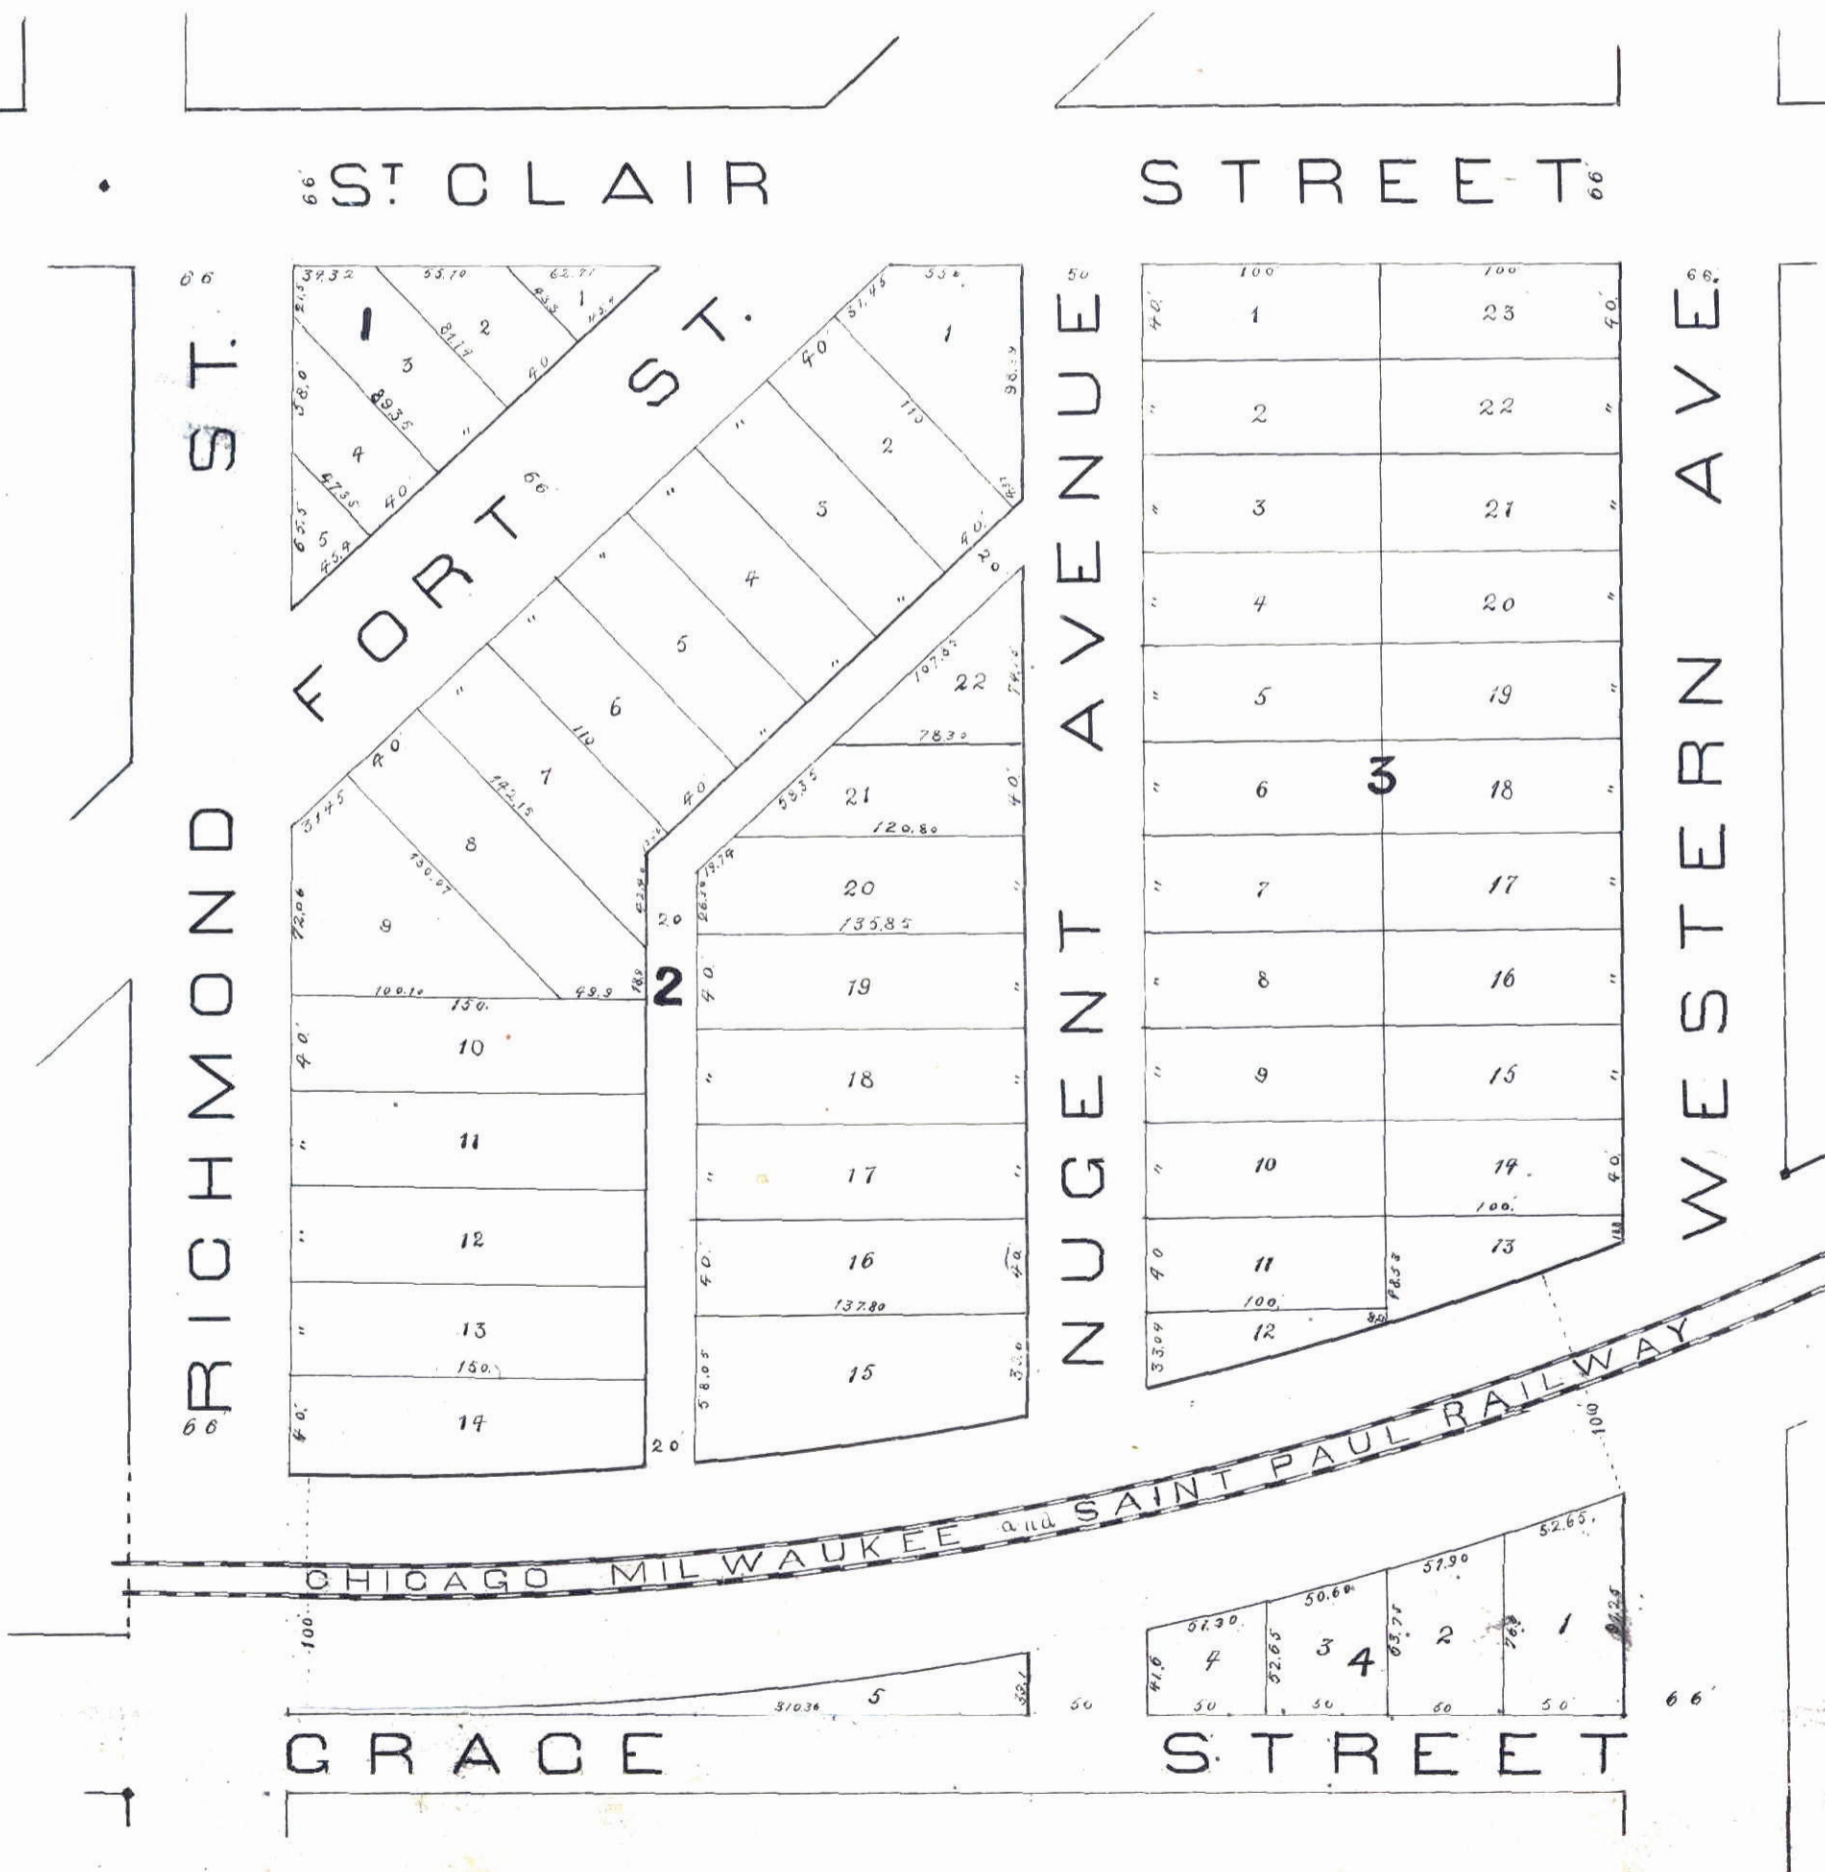

State of Minnesota,
Ramsey County, 1882.
I, Albert Schaffer, a Notary Public within and for said County of Ramsey do hereby certify that on this day personally came before me: William Dawson and Mary P. Dawson his wife to me known to be the persons described in and who executed the foregoing certificate; and acknowledged having executed the same freely and for the purposes therein described. Witness my hand and notarial seal this 14th day of October A.D. 1882.
Albert Schaffer
Notary Public Ramsey Co.

I hereby certify that I have examined the within plat and recommend its approval.
City Engineer.

Approved St. Paul Board of Aldermen this 16th day of October A.D. 1882.
S. P. Johnson
Jim A. Trauseyke
James Farley } Plat Commission

Accepted by the City Council of the City of Saint Paul this 16th day of October A.D. 1882.
L. W. Knudsen
City Clerk

Accepted by Common Council
October 17 1882
H. P. Thuermer
City Clerk

Taxes Paid
Oct. 20/82
J. M. Cardy
County Auditor
per H. P. Thuermer
City

RECEIVED
ST. PAUL, MINN.
OCT 20 1882
ASSESSMENT PAID.
George Reis, City Treas.