


This plat document is an UNOFFICIAL copy of a Subdivision Plat or Registered Land Survey and is made available for information purposes only. To obtain an official copy please contact the Ramsey County Recorder's Office.

# YOUNGMAN & LAMM'S ADDITION

RAMSEY CO. MINN.  
SCALE = 2000

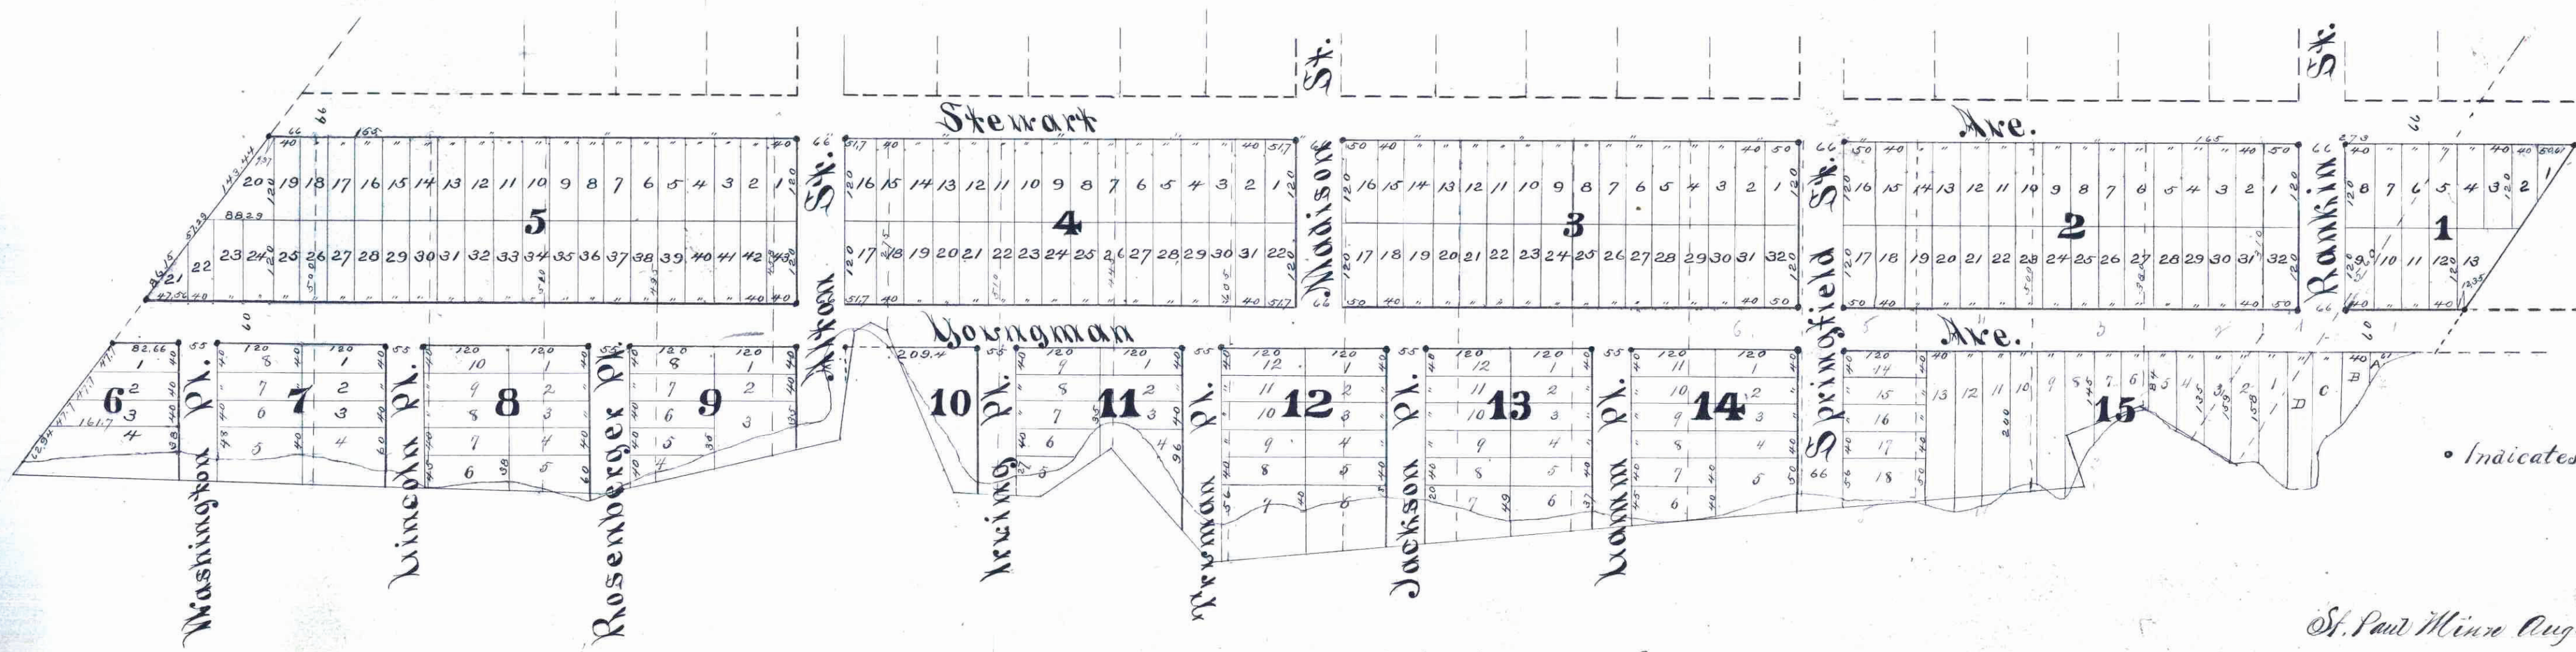

• Indicates Iron

St. Paul Minn August 25<sup>th</sup> 1886.

I hereby certify to having surveyed and platted the property described on this map as Youngman & Lamm's Addition Ramsey Co Minn and have placed iron monuments at the corners of each and every block as shown on this map and the same is correct  
D. L. Curtice, Surveyor.

Accepted and approved this 2<sup>nd</sup> day of Sept. 1886.

J. P. Tolson  
Jas. Starkey  
PLAT COMMISSION.

St Paul Minn 6<sup>th</sup> of Sept 1886.  
Taxes paid and transfers entered.  
James O'Brien  
Co Auditor, Gibson  
Ramsey Co  
Minn.

OFFICE OF  
COUNTY TREASURER,  
ST. PAUL, MINN.  
SEP 6 1886  
1885 TAX PAID.  
M. E. BURTON  
County Treasurer

State of Minnesota } ss. On this 25<sup>th</sup> day of August A.D. 1886 before me the undersigned personally appeared D. L. Curtice to me well known and acknowledged that he executed the foregoing certificate as his own free act and deed.

John M. Gray  
Notary Public  
Ramsey County  
Minn.

This is to certify that we C. W. Youngman & Mary E. Youngman his wife, Stephen Lamm & Caroline Lamm his wife, Wm. L. Rosenberger & Barbara Rosenberger his wife and John Rantz & Mary E. Rantz his wife are the owners of "Block 6," Weide's Addition of Fort St Out Lots," and the west three-fourths of Lot 27 "Fort St Out Lots," and have caused the same to be surveyed and platted and hereafter known as Youngman & Lamm's Addition, as shown by this plat and hereby dedicate to the public and for the public use forever, all the streets, avenues and places, as hereon indicated.

Witness our hands and seats this 17<sup>th</sup> day of August A.D. 1886.

In presence of

State of Minnesota } ss. On this 31<sup>st</sup> day of August A.D. 1886 before me the undersigned personally appeared C. W. Youngman & Mary E. Youngman his wife, Stephen Lamm & Caroline Lamm his wife, Wm. L. Rosenberger & Barbara Rosenberger his wife and John Rantz & Mary E. Rantz his wife to me well known and acknowledged that they executed the foregoing certificate as their own free act and deed for the uses and purposes therein expressed, and the said C. W. Youngman duly acknowledged the same as the free act and deed of his said principals, Stephen Lamm & Caroline Lamm his wife, Wm. L. Rosenberger & Barbara Rosenberger his wife.

Henry Wintermiller  
Notary Public, Ramsey Co  
Minn.

STATE OF MINNESOTA, ss.  
County of Ramsey.  
Office of the Register of Deeds.  
This is to certify that the within instrument was filed for Record in this Office, at St. Paul, on the 18<sup>th</sup> day of September A. D. 1886 at 11:25 o'clock A. M., and that the same was duly recorded in Book No. 2 of \_\_\_\_\_ pages.  
R. E. Wiley  
Register of Deeds.

Henry Wintermiller  
Fred Lindner

Anna Rosenberger

C. W. Youngman  
Mary E. Youngman  
Stephen Lamm  
Caroline Lamm  
Wm. L. Rosenberger  
Barbara Rosenberger  
John Rantz  
Mary E. Rantz  
By C. W. Youngman  
Fred Lindner  
in fact

Seal  
Seal  
Seal  
Seal  
Seal  
Seal  
Seal  
Seal