


CENTRAL PARK

STATE OF MINNESOTA, ss.
 County of Ramsey.
 Office of the Register of Deeds.
 This is to certify that the within instrument was filed for Record in this Office, at St. Paul, on the 15th day of September, A. D. 1884 at 12 o'clock M., and that the same was duly recorded in Book of Maps pages 38.
 By R. C. Wiley Register of Deeds.

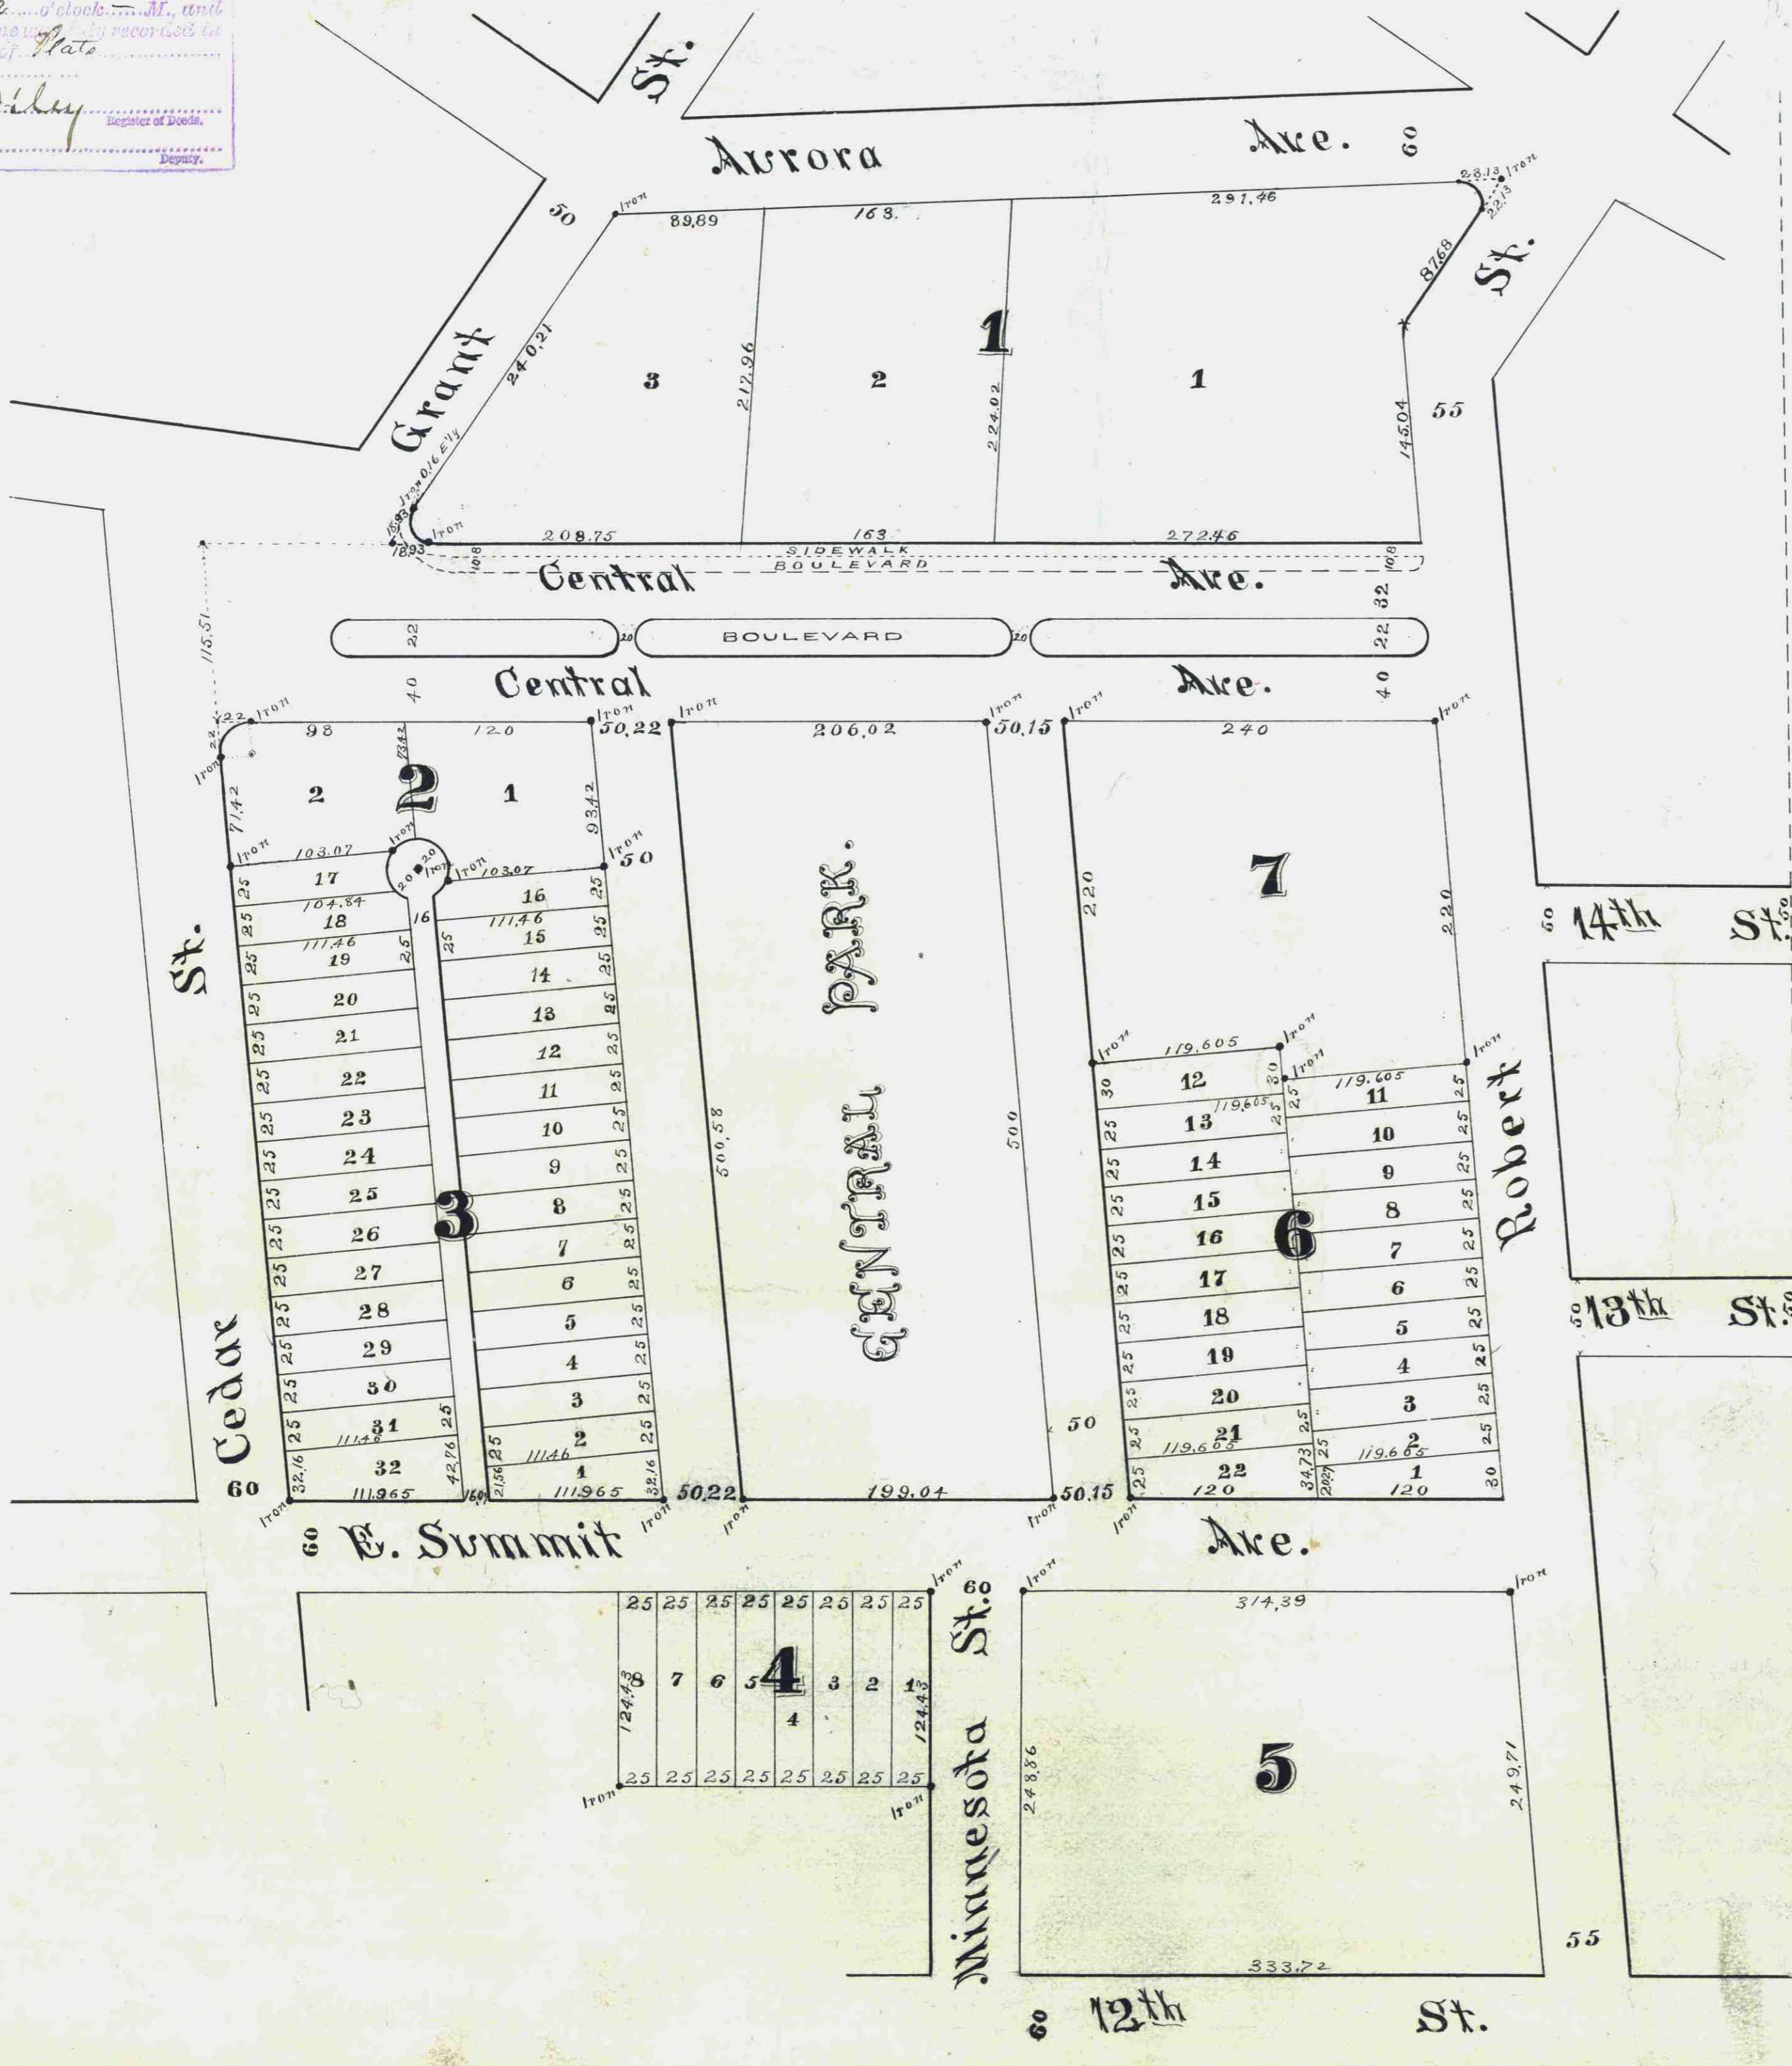

We, William Danson and Mary F. Danson his wife, - William Lindeke and Rose Lindeke his wife, - Theodore Schurmeier and Caroline E. Schurmeier his wife, - Gustave T. Schurmeier, - Uri L. Lamprey and Jeanne R. Lamprey his wife, - William Danson and Maria Danson his wife, - hereby certify that we are the owners of all that tract of land bounded on the northern side by Aurora Avenue, on the eastern side by Grant and Cedar Streets, on the southern side by 13th Street and on the western side by Robert Street, also that tract of land bounded on the northern side by 13th Street, on the eastern side by 12th St. and on the western side by Robert Street, also Lots 11, 12, 13, 14 & 15 Lots 16, 17, 18, 19, 20, 21, 22, 23, 24, 25, 26, 27, 28, 29, 30, 31, 32 and that we have caused the same to be surveyed and platted as Central Park as herein and hereon indicated, and we do hereby give and dedicate to the public and for the public use forever all the streets, alleys and parks as on this map or plat laid out, and designated.

In witness whereof we have hereunto set our hands and seals this 16 day of Sept. A.D. 1884.
 In Presence of
 Fred M. Studley
 Henry C. James
 William Danson
 Mary F. Danson
 Uri L. Lamprey
 Jeanne R. Lamprey
 William Lindeke
 Rose Lindeke
 Theodore Schurmeier
 Caroline E. Schurmeier
 Gustave T. Schurmeier
 William Danson
 Maria F. Danson

State of Minnesota } ss. Be it known that on this 16th day of Sept. A.D. 1884 before me personally
 County of Ramsey } came William Danson and Mary F. Danson his wife, - William Lindeke and Rose Lindeke his wife, - Theodore Schurmeier and Caroline E. Schurmeier his wife, - Gustave T. Schurmeier, - Uri L. Lamprey and Jeanne R. Lamprey his wife, - and William Danson Sr to me known to be the identical persons described in and who executed the foregoing instrument and who acknowledged that they executed the same of their own free act and deed for the uses and purposes therein expressed.

Henry C. James
 Notary Public
 Ramsey County
 Minnesota
 St Paul Minn August 27th 1884.
 I hereby certify to having surveyed and platted the property as described, on this map as Central Park and have placed iron monuments at the corners indicated on this map and the same is correct.
 D. L. Currier, Surveyor.

State of Minnesota } ss. Personally appeared before the undersigned this 16 day of Sept. A.D. 1884, D. L. Currier
 County of Ramsey } to me well known to be the identical person, surveyed and platted, the herein designated or described piece or parcel of land and who executed the certificate of the survey thereof and he acknowledged the same to be true and correct and his free act and deed for the uses and purposes therein expressed.

James Starkey
 Notary Public
 Ramsey Co. Minn.
 Approved Sept. 16th 1884 { James Starkey } PLAT
 Wm. A. Paulsby } COMMISSIONER.

I have examined the within plat this 16th day of Sept. A.D. 1884 and recommend its acceptance.
 W. A. Smith
 City Engineer
 Accepted by the Common Council Sept. 16th 1884.
 Wm. H. Mudgett
 City Clerk.

BY TREASURERS OFFICE
 ST. PAUL, MINN.
 OCT 30 1884
 ASSESSMENT
 Paul
 City Treas.

St Paul Minn Nov 15th 1884
 Taxes Paid
 J. H. Conroy
 County Auditor,
 Ramsey Co.
 Minn.