

BRYANT'S RANDOLPH ST ADDITION

SCALE 200 FEET TO THE INCH.

Note The monuments at the south east corner of Block 1 and the south east corner of Block are one foot north of block corners. J. S. Sewall surveyor

I hereby certify that I surveyed and plotted the property as described on this map as Bryant's Randolph St. Addition, and placed iron monuments at the corners of each and every block as shown on this map, and that the same is correct. J. S. Sewall Surveyor


State of Minnesota }
County of Ramsey } On this thirtieth day of March, A.D. 1886, personally appeared before me, J. S. Sewall, to me well known, and acknowledged that he executed the foregoing certificate as his own free act and deed. J. S. Sewall Notary Public, Ramsey Co., Minn.

I hereby recommend the acceptance of the within plat by the common council. J. W. Russell City Engineer

Accepted by the common council of the city of St. Paul, on the 20th day of April, 1886. J. W. Russell City Clerk

Taxes paid April 23-1886 James O'Brien County Auditor, Ramsey Co., Minn.

Assessments paid. J. S. Peterson City Treasurer St. Paul

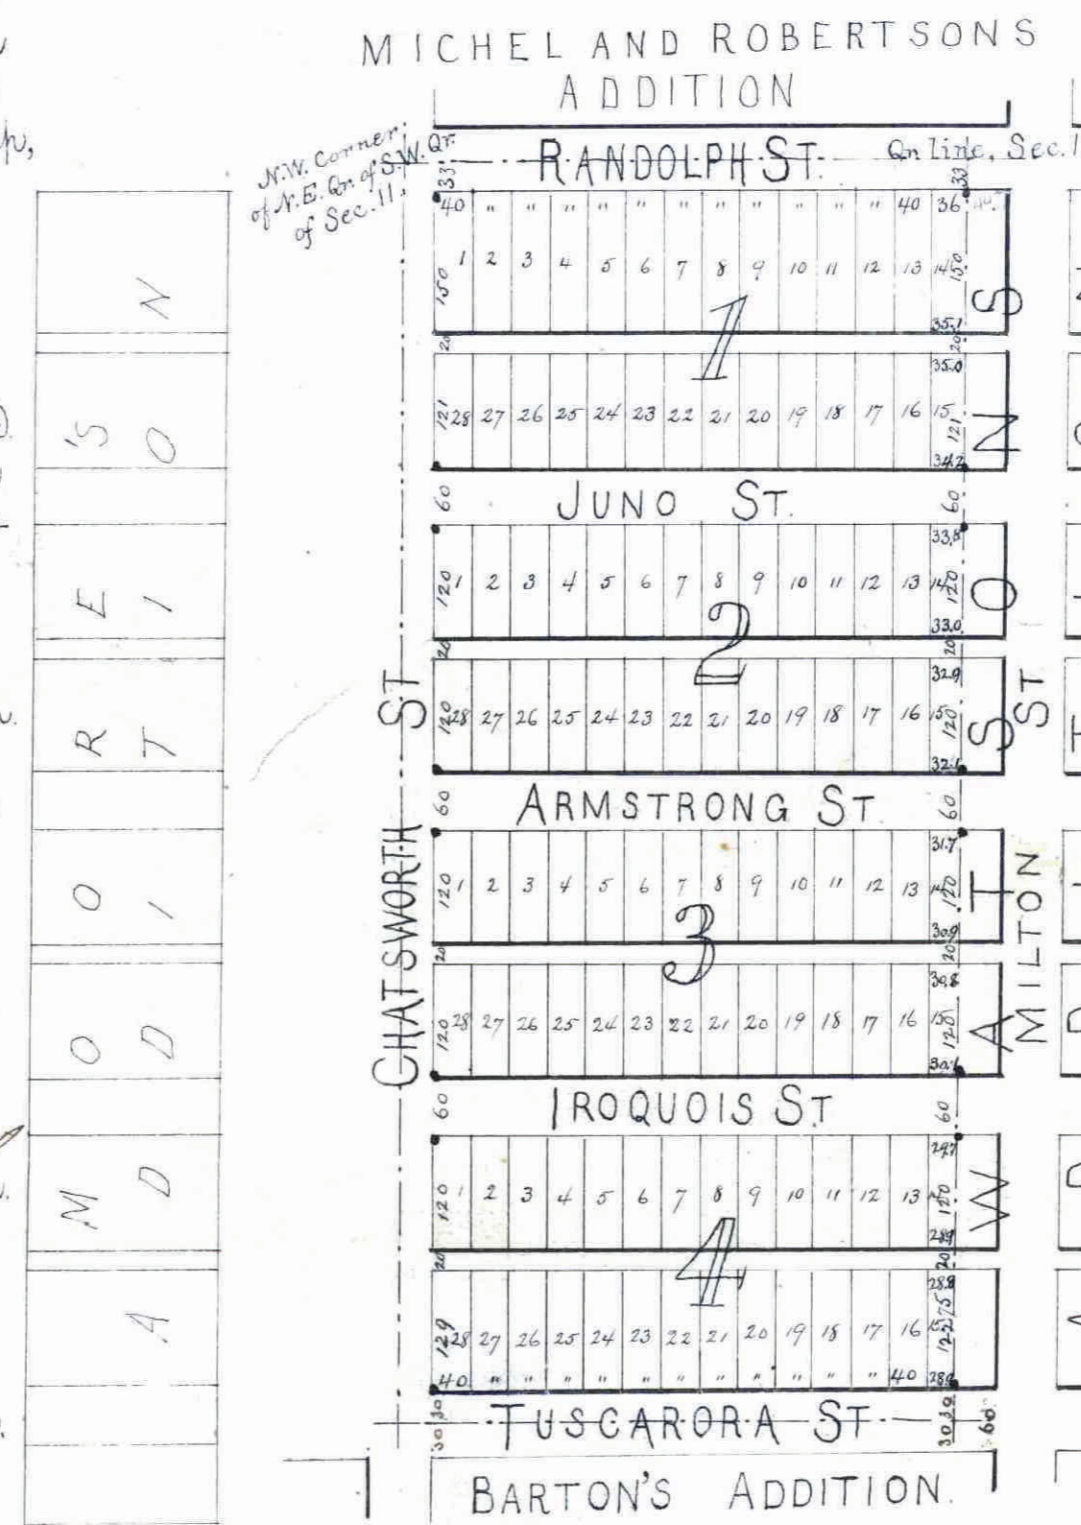

This is to certify that we, Frederic S. Bryant, of St. Paul, and James Moor and Mary Moor, his wife, of New York, proprietors of the west seventeen and one-half acres of the N. E. Dr. of the S. W. Dr. of Sec. 11, Town 28, Range 28, according to the government survey thereof have caused the same to be surveyed and plotted as Bryant's Randolph St. Addition, as shown by this plat, and we hereby dedicate to the public, for public use forever all the streets and alleys herein indicated.

In presence of A. M. Loughby, J. S. Sewall, Frederic S. Bryant, James Moor, Mary Moor, T. M. Lee, and others.

State of Minnesota }
County of Ramsey } On this 30th day of March, A.D. 1886, personally came before me, Frederic S. Bryant, to me well known, and acknowledged that he executed the foregoing certificate for the uses and purposes therein expressed. Geo. P. Wood Notary Public, Ramsey County, Minn.

State of California }
County of Los Angeles } On this 16th day of March, A.D. 1886, personally came before me, James Moor and Mary Moor, his wife, to me well known, and acknowledged that they executed the foregoing certificate for the uses and purposes therein expressed. Geo. P. Wood Notary Public in and for the County of Los Angeles, State of California

Accepted and approved this 19th day of April, A.D. 1886. J. P. Johnson and W. Starkey Plat Commissioners

This plat document is an UNOFFICIAL copy of a Subdivision Plat or Registered Land Survey and is made available for information purposes only. To obtain an official copy please contact the Ramsey County Recorder's Office.

CITY TREASURER'S OFFICE APR 5 1886 ASSESSMENTS PAID

APR 5 1886 PAID CITY TREASURER

STATE OF MINNESOTA, County of Ramsey, Office of the Register of Deeds. This is to certify that the within instrument was filed for Record in this Office, at St. Paul, on the 13th day of April, A.D. 1886, at 9:45 o'clock A.M., and that the same was duly recorded in Book... of Town Plat... pages... of...

COUNTY TREASURER, ST. PAUL, MINN. APR 23 1886 1885 TAX PAID