

BUCKHOUT'S REARRANGEMENT

OF LOTS 25, 26, 27, 46, 47 & 48 OF BLOCK 12 AND
 LOTS 31, 32 & 33 OF BLOCK 17 OF STINSON
 BROWN & RAMSEY'S ADDITION TO
 SAINT PAUL RAMSEY COUNTY,
 MINNESOTA.

This plat document is an UNOFFICIAL copy of a Subdivision Plat or Registered Land Survey and is made available for information purposes only.

To obtain an official copy please contact the Ramsey County Recorder's Office.

STATE OF MINNESOTA, ss.
 County of Ramsey, ss.
 Office of the Register of Deeds.
 This is to certify that the within instrument was duly recorded in this Office on the 1st day of November, 1886, at 10:00 o'clock, A. M., and that the same is on file in Book No. 11, page 100.

County of Ramsey } S. S.
 State of Minnesota }

On this 1st day of November
 A. D. 1886, personally came before me T. B. Hawley
 of the firm of Hawley & Newell
 to me well known, and acknowledged to me he executed the foregoing certificate as his own free act and deed.

T. B. Hawley
 Notary Public,
 Ramsey County,
 Minnesota.

We hereby certify that we have surveyed and platted the property described on this plat as Buckhout's Rearrangement of Lots 25, 26, 27, 46, 47 & 48 of Block 12 + Lots 31, 32 & 33 of Block 17 of Stinson Brown & Ramsey's Addition to Saint Paul, and have placed iron monuments at the corners as shown on this plat. That this is a correct plat of said survey.

Wardley & Newell
 Surveyors.

I, John J. Buckhout, the undersigned owner of Lots 25, 26 & 27, 46, 47 & 48 of Block 12 + Lots 31, 32 & 33 of Block 17 of Stinson Brown & Ramsey's Addition to Saint Paul, Ramsey County, Minnesota, hereby certify that we have caused the same to be surveyed and platted and hereafter known as, Buckhout's Rearrangement of Lots 25, 26, 27, 46, 47 & 48 of Block 12 and Lots 31, 32 & 33 of Block 17 of Stinson Brown and Ramsey's Addition to Saint Paul Ramsey County, Minnesota as herein indicated.



Witness my hand and seal this 29 day of November 1886
John J. Buckhout
John J. Buckhout
E. J. Shepard

County of Ramsey } S. S.
 State of Minnesota }

On this 29 day of November
 A. D. 1886, personally came before me John J. Buckhout
 to me well known, and acknowledged to me he executed the foregoing certificate as his own free act and deed.

John J. Buckhout
 Notary Public,
 Ramsey County,
 Minnesota.

STATE OF MINNESOTA, ss.
 County of Ramsey, ss.
 Office of the Register of Deeds.
 This is to certify that the within instrument was duly recorded in this Office on the 2nd day of December, 1886, at 10:00 o'clock, A. M., and that the same is on file in Book No. 11, page 101.

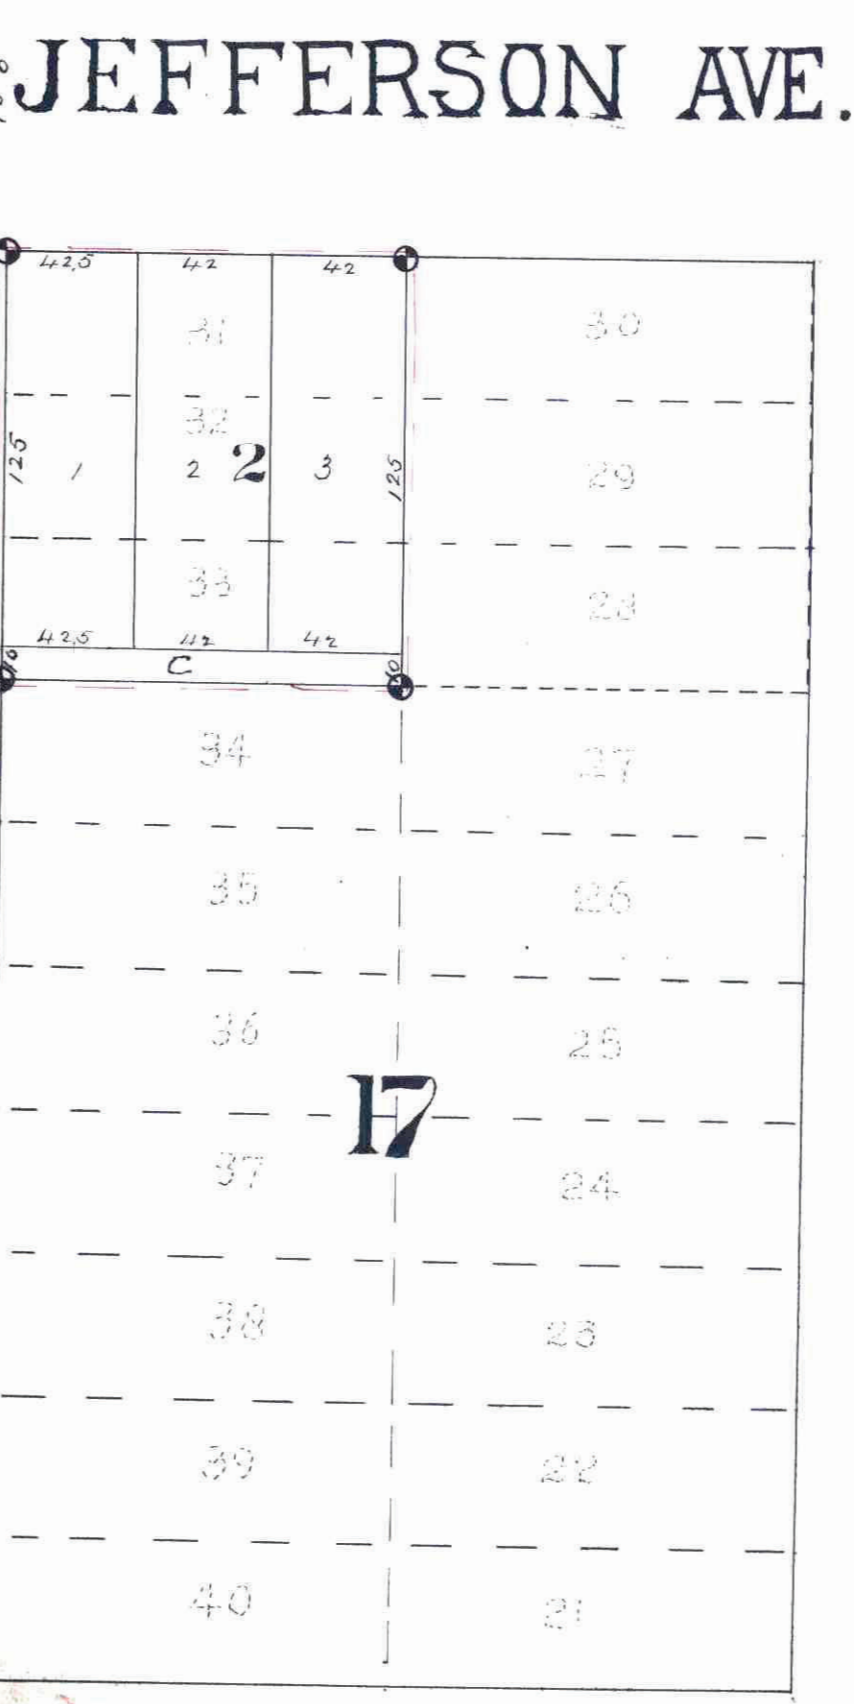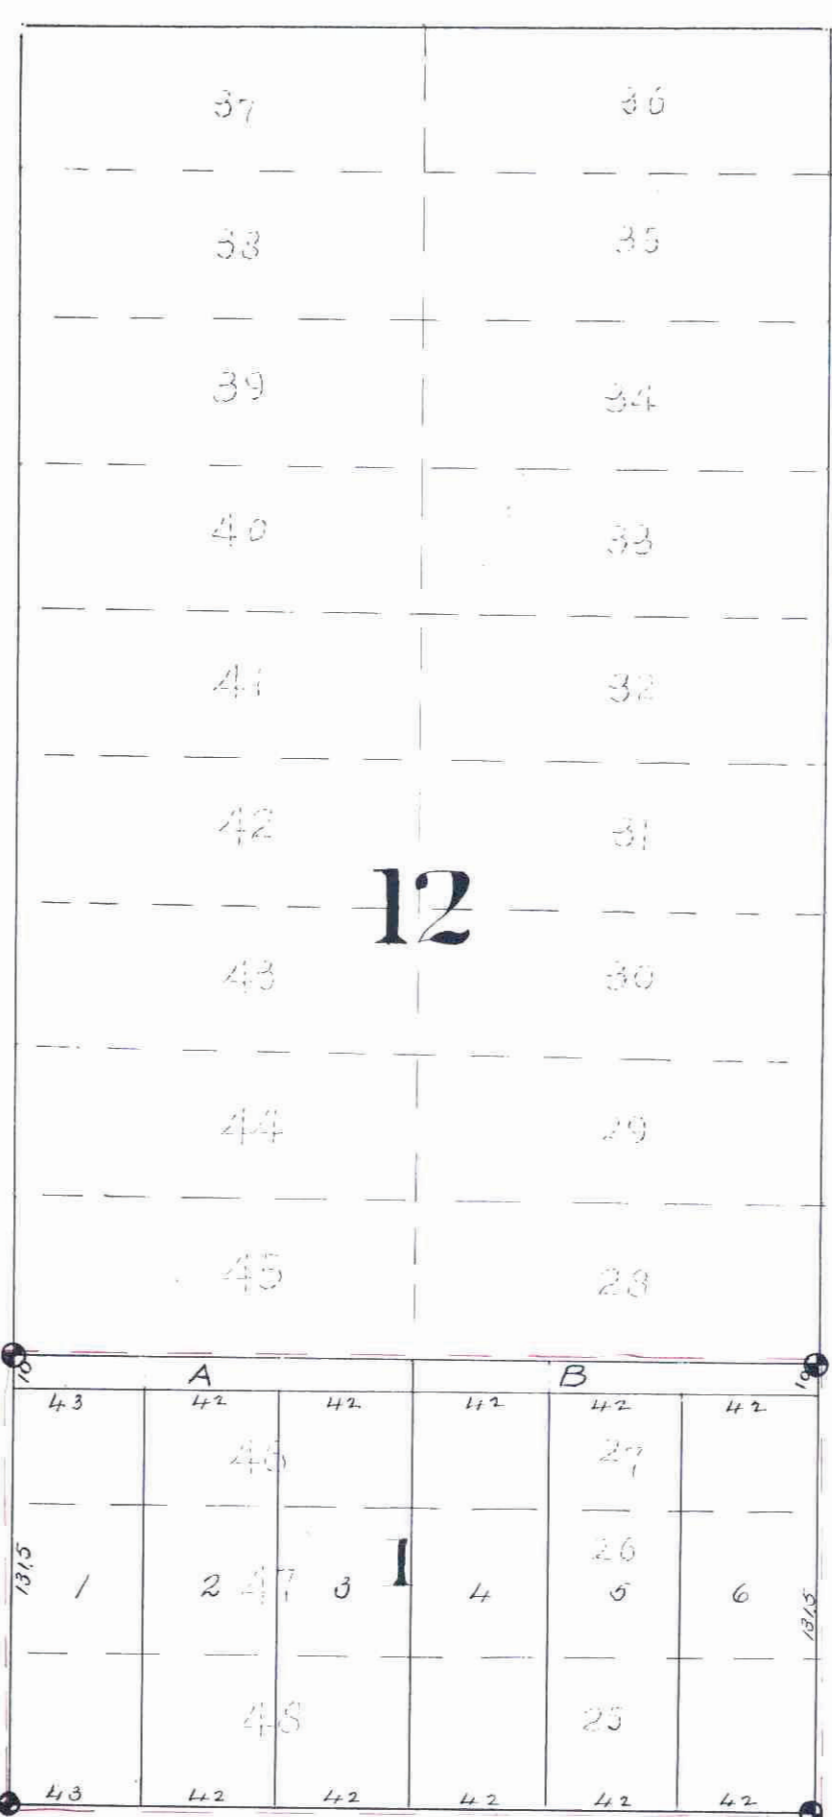

ACCEPTED AND APPROVED THIS
30th day of November
 A. D. 1886,
Wm. Starky
 Plat Commissioners.

I hereby recommend the acceptance of the within plat by the Common Council.
W. W. Benedict
 City Engineer.

Accepted and Approved by the
 Common Council of the City of
 St. Paul on the 1st day
 of December A. D. 1886
John J. Buckhout
 City Clerk.

Taxes paid Dec 30 1886
John O'Brien
 County Auditor,
 Ramsey County, Minn.

Assessments
John O'Brien
 City Treasurer, St. Paul.

DEC 30 1886
 ASSESSMENTS PAID
John O'Brien
 COUNTY AUDITOR

COUNTY TREASURER,
 ST. PAUL, MINN.
 DEC 30 1886
John O'Brien
 COUNTY TREASURER

4