


SWIFT'S SUBDIVISION
of
LOTS 10 & 11
SMITH and LOTT'S' OUT LOTS.

SCALE 80 FEET = 1 INCH

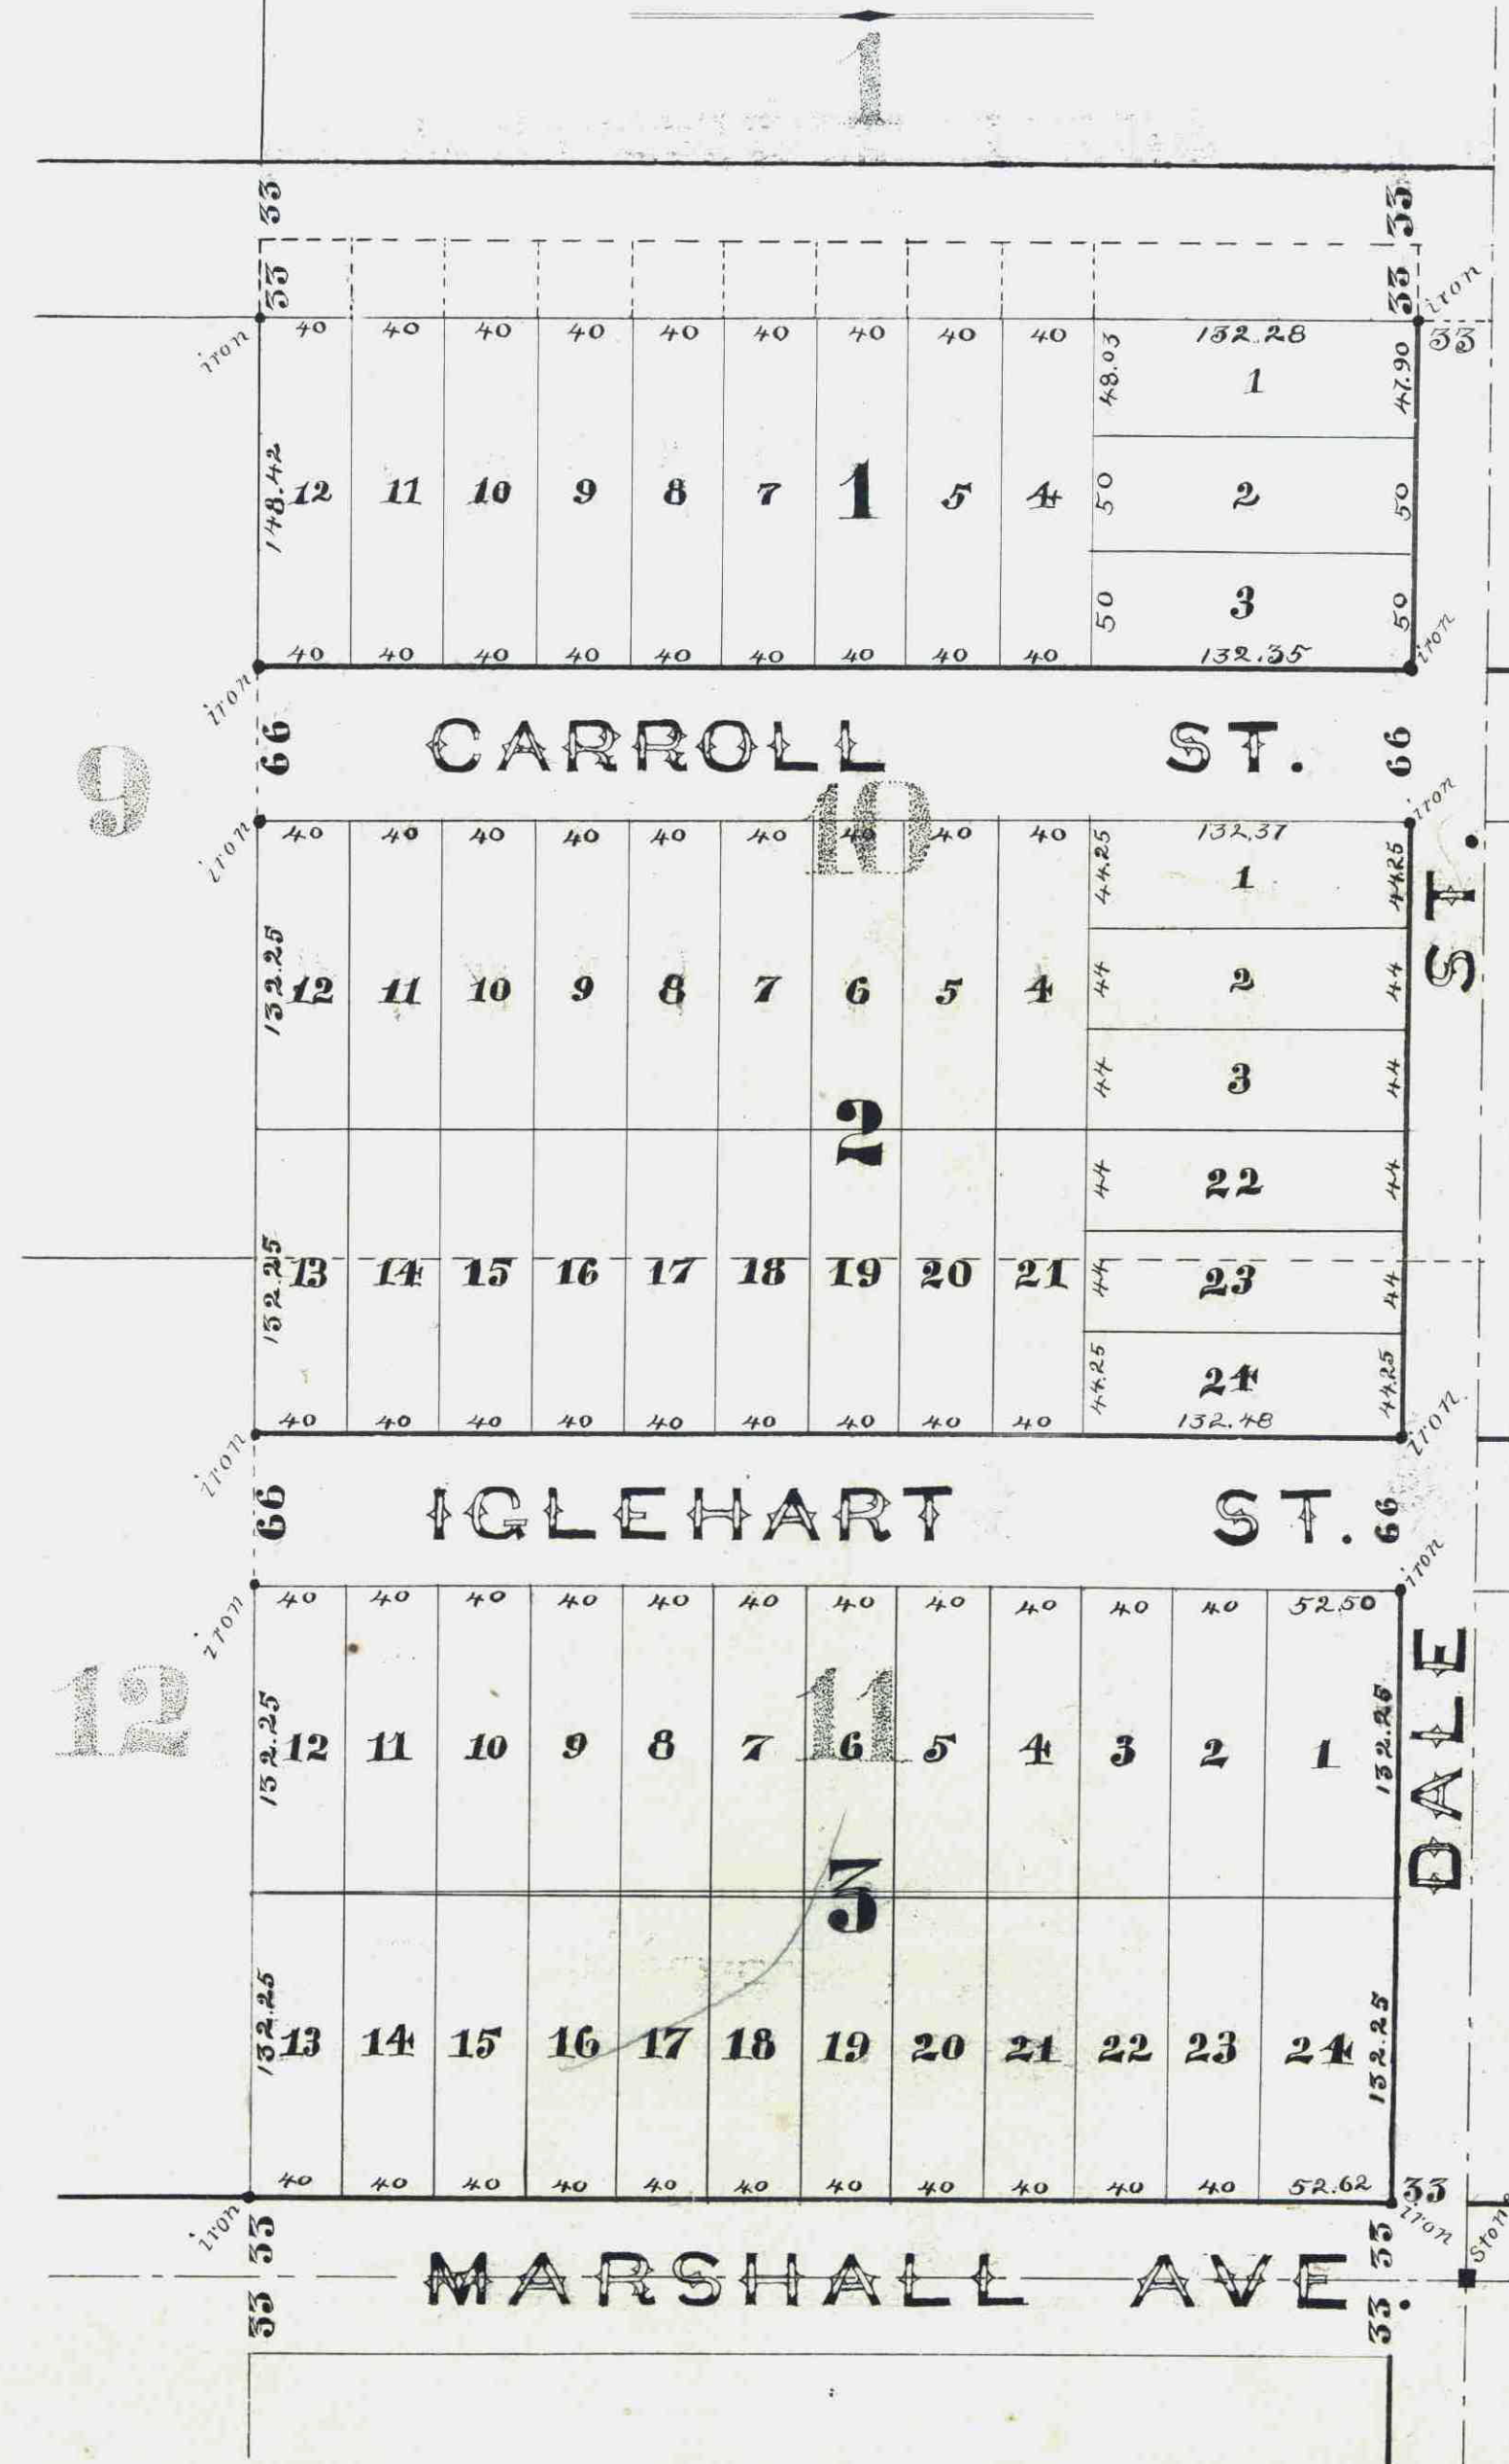

MACKUBIN AND MARSHALL'S

We, the undersigned owners of LOTS 10 and 11 "SMITH & LOTT'S' OUT LOTS" as the same is recorded in the office of the Register of Deeds of Ramsey County Minnesota, do hereby certify to having caused the same to be surveyed and platted as SWIFT'S SUBDIVISION OF LOTS 10 and 11 "Smith & Lott's' Out Lots" as herein and hereon indicated, and we do hereby give and dedicate to the public and for the public use forever all the streets as on this map or plat laid out, and designated.

In witness whereof we have hereunto set our hands and seals this 19th day of July A.D. 1883.

In Presence of
 Jno. S. Dodd } as to Mary E. & Ed. S. Ives
 Geo. Montgomery }
 Wm. H. Hays }
 Gilbert O. S. Nicoll } as to Margaret L. & William M. Spackman
 Mary E. Ives Seal
 Ed. S. Ives Seal
 Margaret L. Spackman Seal
 Wm. M. Spackman Seal

State of Minnesota } ss. Be it known, That on this 19th day of July A.D. 1883 before me personally
 County of Nicollet. } came Mary E. Ives and Gideon S. Ives, her husband, ~~Margaret L. Spackman and William M. Spackman, her husband~~ to me known to be the identical persons described in and who executed the foregoing instrument and who acknowledged that they executed the same freely and voluntarily for the uses and purposes therein expressed.

State of New York } ss. Be it known, That on this 26th day of July, A.D. 1883, before me personally came Margaret L. Spackman & William M. Spackman, her husband,
 County of New York } to me known to be the identical persons described in and who executed the foregoing instrument and who acknowledged that they executed the same freely and voluntarily for the uses and purposes therein expressed.
 Jno. S. Dodd, Notary Public, Nicollet Co. Minnesota
 Gilbert O. S. Nicoll, Notary Public in and for New York County

St Paul Minn July 6th 1883.

I hereby certify to having surveyed and platted the property as described on this map, as SWIFT'S SUBDIVISION OF LOTS 10 and 11 "Smith and Lott's Out Lots" and have placed iron monuments at the corners of each and every BLOCK as shown on this map and the same is correct.
 D. L. Currier
 Surveyor

Approved August 4th 1883 }
 J. S. H. } PLAT COMMISSION.
 Tom S. Hensley }
 Geo. Starkey }

St Paul Minn Aug 6th 1883

I have examined the within plat and recommend its approval
 W. A. Jarvis City Engineer.

Accepted by the Common Council Aug 7th AD 1883

[Signature] City Clerk.

Dates paid and transfer entered
 August 13th 1883
 J. J. McCarthy
 Co. and
 per A

City Treasurer's Office
 ST. PAUL, MINN.
 AUG 13 1883
 ASSESSMENT PAID.
 George Rice City Treas.

OFFICE OF THE REGISTER OF DEEDS,
 Ramsey County, Minnesota.
 This is to certify that the within instrument was filed for record in this office, at St. Paul, on the 13th day of August A. D. 1883 at 2 o'clock P. M., and that the same was recorded in Book 7 of Plats page 15 of the Register of Deeds.
 By *[Signature]* Deputy.