

CLIFTON ADDITION

RAMSEY COUNTY MINN
1887.

STATE OF MINNESOTA, ss.
County of Ramsey.
Office of the Register of Deeds.
This is to certify that the within instrument was filed for Record in this Office, at St. Paul, on the 22nd day of March, A. D. 1887, at 3 o'clock P. M., and that the same was duly recorded in Book... of... pages...
By: *J. Bell*
Deputy.

This plat document is an UNOFFICIAL copy of a Subdivision Plat or Registered Land Survey and is made available for information purposes only.
To obtain an official copy please contact the Ramsey County Recorder's Office.

I hereby certify to having surveyed and platted the property as described on this map as Clifton Addition and have placed iron monuments at the corners of each and every block as shown on this map and the same is correct.

Charles A. Forbes
Surveyor.

State of Minnesota } ss. On this 19th day of March, A.D. 1887, personally came before me the undersigned, Charles A. Forbes, to me well known and acknowledged that he executed the foregoing certificate as his own free act and deed.

Edward J. Godfrey
Notary Public
Ramsey Co Minn.

This is to certify that Mary Barlean and W. L. Barlean her husband proprietors of the following described property, commencing at the S.E. Corner Section 9, Twp. 20 N. Range 22, 20th Meridian, thence West along South line, said Section 9, 30 chains thence North parallel with East line of said Section 9, 35 chains to intersection with North line of said South East 1/4 of said Section 9, thence East along said North line 32 chains to east line of said section thence South along said east line 40 chains to place of beginning. Have caused the same to be surveyed and platted and hereafter known as Clifton Addition Ramsey Co. Minn. as shown by this plat and hereby dedicate to the public and for the public use forever all the streets, avenues, alleys, Parks and boulevards, as herein indicated, witness our hands and seals this 19th day of March, A.D. 1887, in presence of.

Edward J. Godfrey
Notary Public

Mary Barlean (Seal)
W. L. Barlean (Seal)

State of Minnesota } s.s. On this 22nd day of March, A.D. 1887, personally came before me the undersigned Mary Barlean, and W. L. Barlean her husband to me well known and they acknowledged that they executed the foregoing certificate for the uses and purposes therein expressed.


Edward J. Godfrey
Notary Public
Ramsey Co Minn

Accepted and Approved this 22nd day of March, A.D. 1887.

L. W. Randall
Plat Commissioner

Dated and paid March 20, 1887.
M. D. Kain
County Auditor
J. P. Sullivan
Deputy.

OFFICE OF COUNTY TREASURER, ST. PAUL, MINN.
MAR 20 1887
1886 TAX PAID.
By: *J. P. Sullivan*

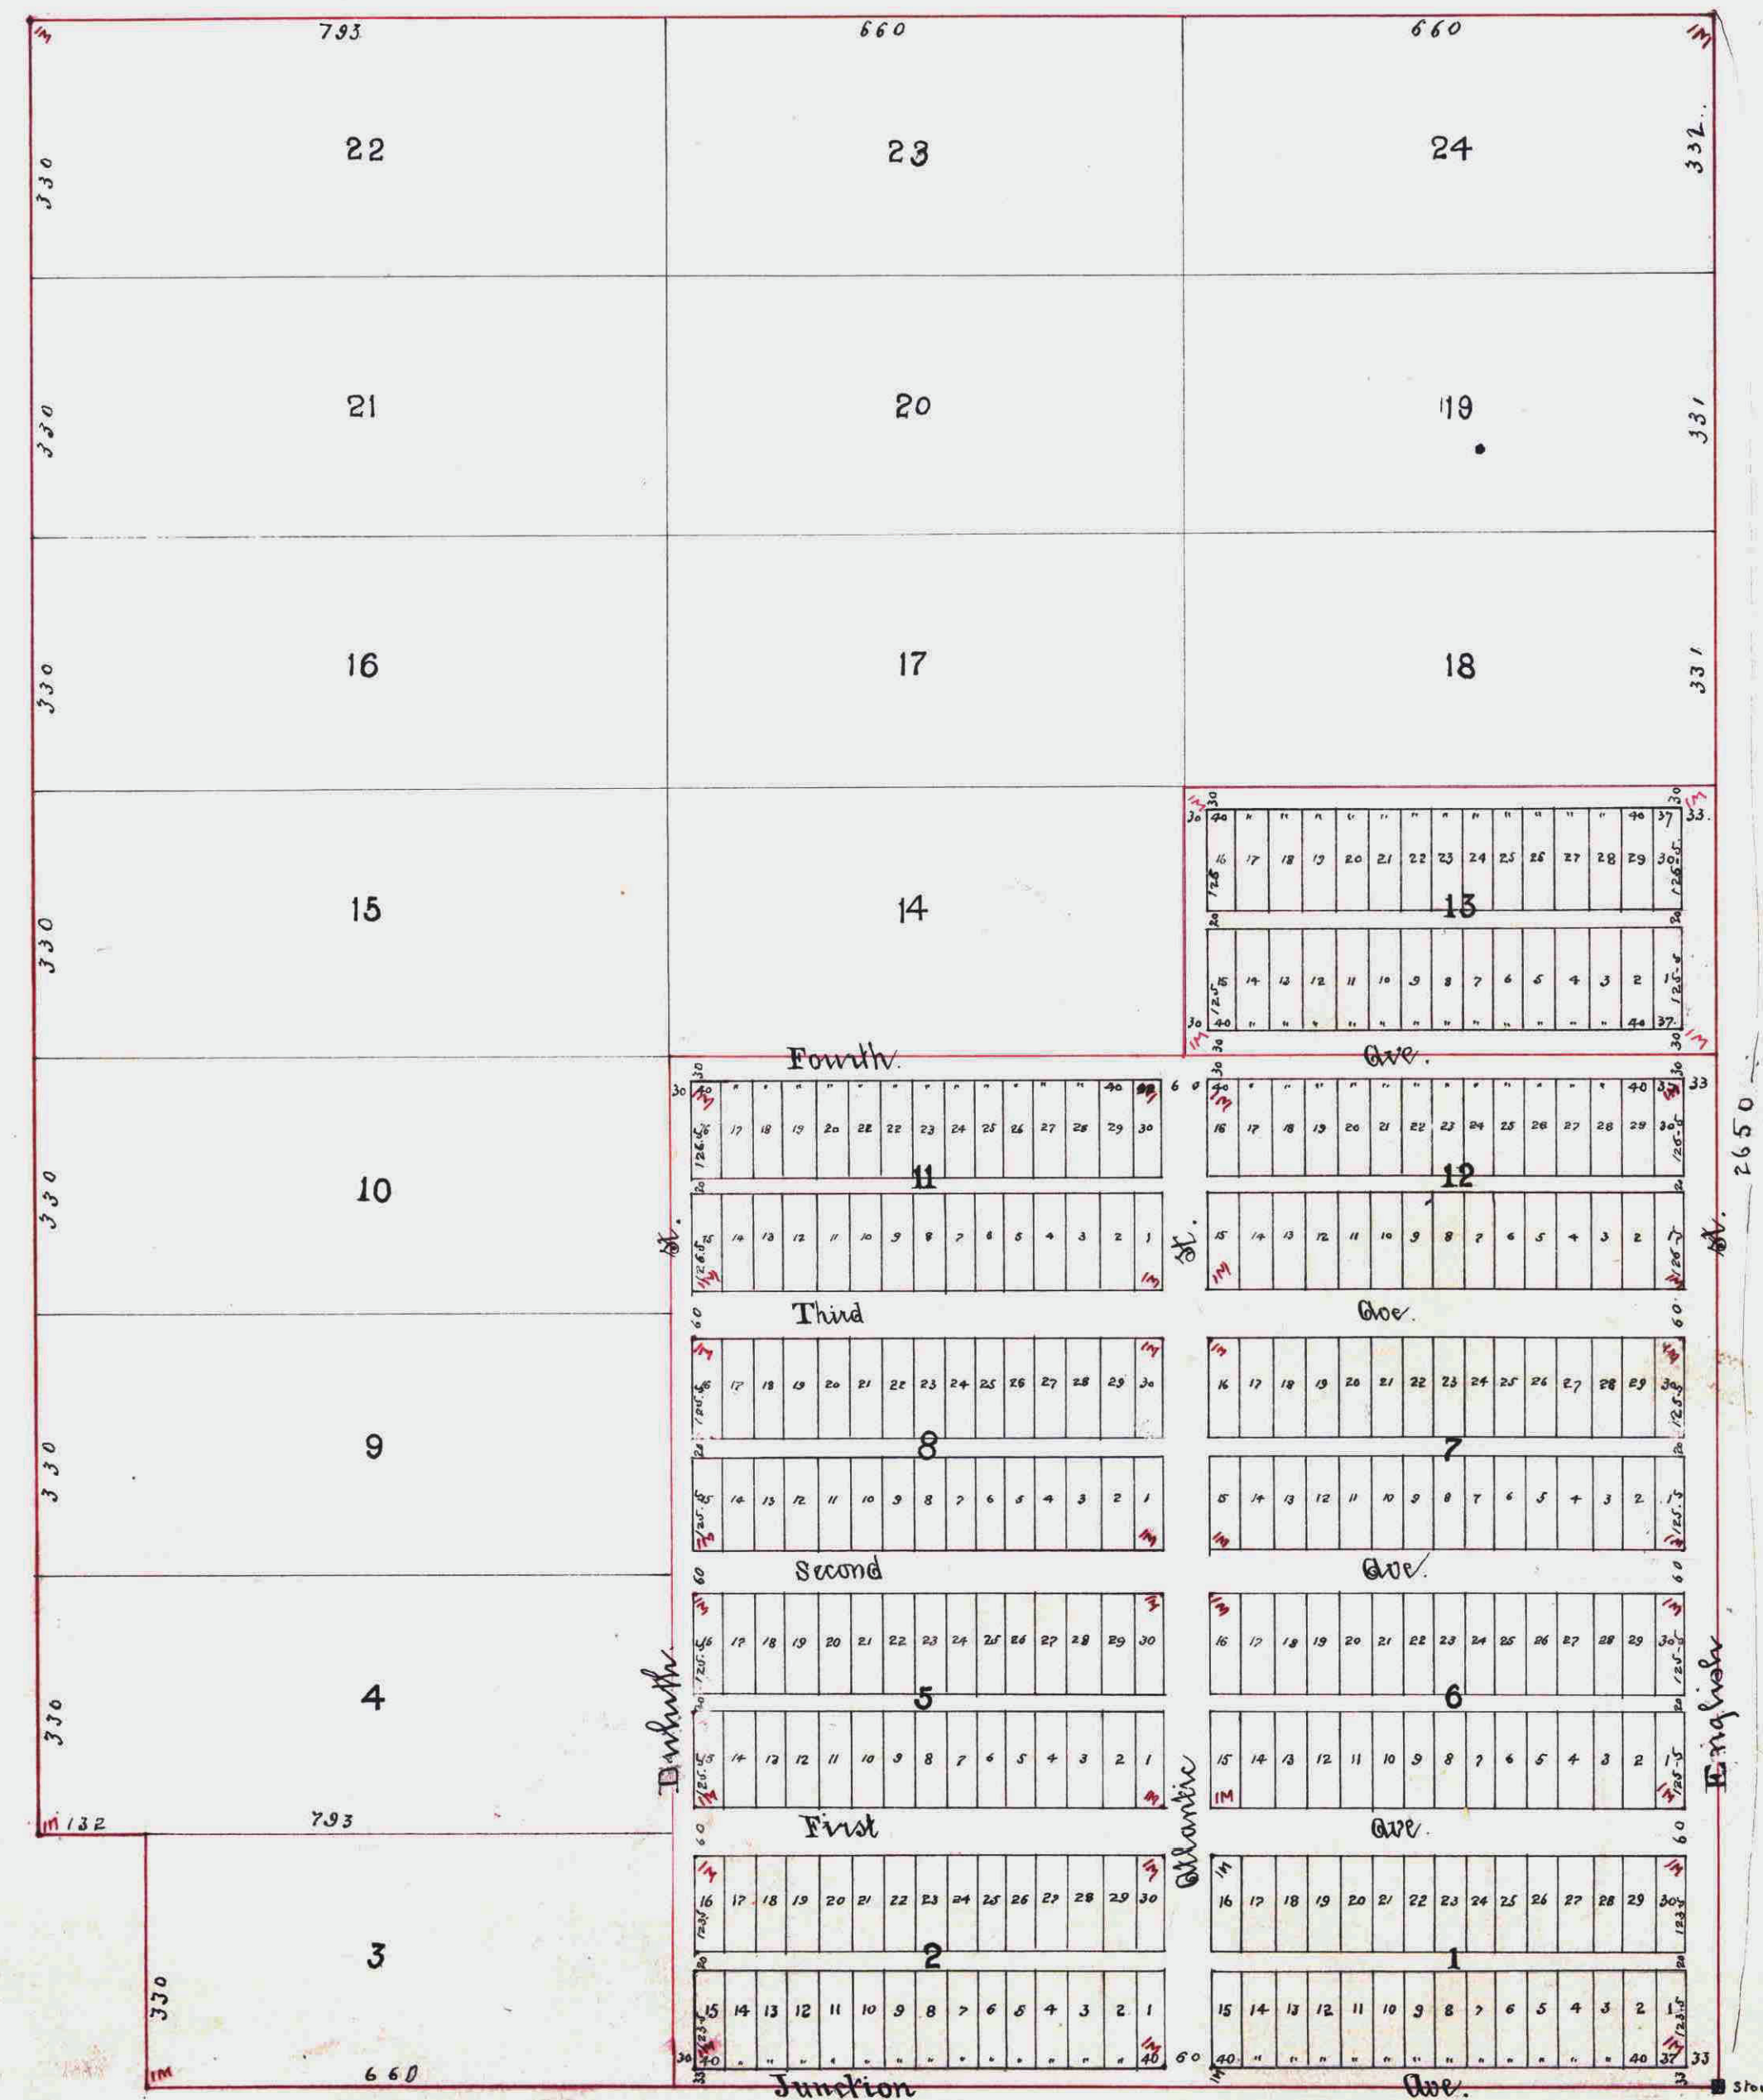

SABINS GARDEN LOTS

31st Stone
56 Co. Sec. 9
Twp. 20 N. R. 22