

GRIEBIE & BREWSTER'S ADDITION

Co Che

City of St Paul.

Scale: 1 in 60 ft.

HAWLEY & NEWELL,
Civil Engineers and Landscape
ARCHITECTS,
Rooms 36 37 Chamber of Commerce Building,
ST. PAUL, - MINN.

This plat document is an UNOFFICIAL copy of a Subdivision Plat or Registered Land Survey and is made available for information purposes only.




To obtain an official copy please contact the Ramsey County Recorder's Office.

STATE OF MINNESOTA, ss.
County of Ramsey.
Office of the Register of Deeds.
This is to certify that the within instrument was filed for Record in this office, at St. Paul, on the 11th day of January, A. D. 1887 at 11 o'clock A. M., and that the same was approved in Book No. 5 of 1887 pages 100 & 101.
By: *J. J. Bell*
Register of Deeds.

Indicates iron monument.

This is to certify that H. C. Brewsters and Minnie B. Brewster, his wife, and C. R. Gribie, unmarried, proprietors of the following described piece of property commencing at the Northwest corner of N. E. 1/4 of N. W. 1/4 of Sec. 3 5. 28. R. 23. thence North 623.83 ft. thence East 279.31 ft. thence South 623.83 ft. thence West 279.3 ft. to place of beginning, have caused the same to be surveyed and platted and hereafter known as "Gribie & Brewster's Addition to the City of St. Paul," and hereby dedicate to the public and for the public use forever all the streets, avenues and alleys herein indicated. Witness our hands and seals this 15th day of September, A. D. 1886

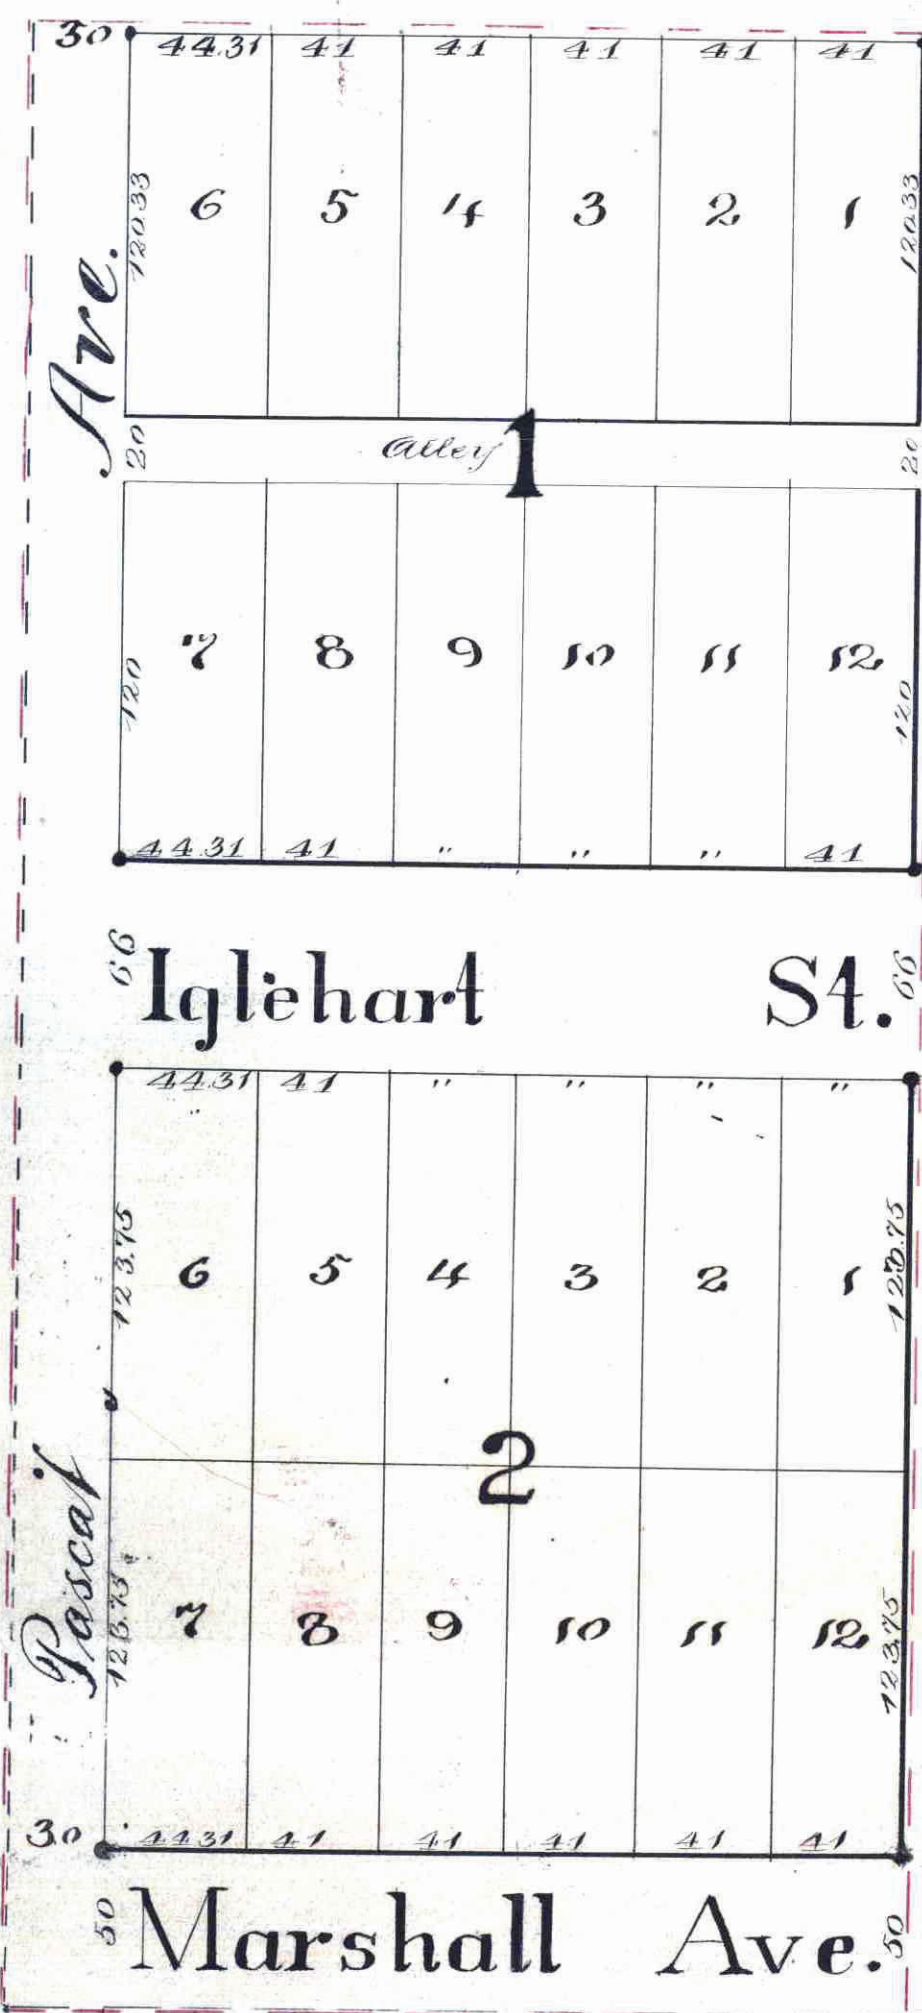

We hereby certify to having surveyed, ^{platted} the property described on this plan and Gribie & Brewster's addition to the City of St. Paul, ~~and~~ to having ~~platted~~ the same, and have placed iron monuments at the corners of each and every block as shown on this plat and the same is correct.

Hawley & Newell
Civil Engineers.

In presence of
W. A. Gault
J. A. Gault
David Petty

H. C. Brewster
Minnie B. Brewster
C. R. Gribie

County of Ramsey } S.S.
State of Minnesota }
On this 13th day of January
A. D. 1887, personally came before the undersigned, J. B. Hawley
of the firm of Hawley & Newell
to me well known, and acknowledged that he executed the foregoing certificate as his own free act and deed.
E. N. Holmberg
Notary Public,
Ramsey County,
Minn.

County of Dakota } S.S.
State of Minnesota }
On this 15th day of September
A. D. 1886, personally came before the undersigned,
C. R. Gribie
to me well known, and acknowledged that he executed the foregoing certificate as his own free act and deed.
Wm. A. Gray
Notary Public,
Dakota County,
Minn.

Accepted and Approved by the
Common Council of the City of
St Paul, on the 10th day
of Oct. A. D. 1886
J. H. G. City Clerk.

Taxes paid January 13, 1887
Assessments
County Auditor, Ramsey Co. Minn.
City Treasurer, St. Paul.

ACCEPTED AND APPROVED THIS
10th day of October
A. D. 1886,
J. H. G. Plat Commissioners.

I hereby recommend the acceptance of
the within plat by the Common Council.
A. W. Russell
City Engineer.

OFFICE OF
COUNTY TREASURER,
ST. PAUL, MINN.
JAN 13
1886 TAX PAID.
Gribie & Brewster

CITY TREASURER'S OFFICE
ST. PAUL, MINN.
JAN 13 1887
ASSESSMENTS PAID
Gribie & Brewster
CITY TREAS.

CITY TREASURER'S OFFICE
ST. PAUL, MINN.
NOV 5 1886
ASSESSMENTS PAID
Gribie & Brewster
CITY TREAS.

County of Ramsey } S.S.
State of Minnesota }
On this 15th day of September
A. D. 1886, personally came
H. C. Brewster and Minnie B. Brewster his wife
to me well known and acknowledged that they executed the foregoing certificate as their own free act and deed.
Daniel Petty
Notary Public,
Ramsey County,
Minn.