

FOREST LAWN

Addition
TO
ST. PAUL

Scale: 1 inch = 100 feet.

Hawley & Newell
Civil Engineers.

This plat document is an UNOFFICIAL copy of a Subdivision Plat or Registered Land Survey and is made available for information purposes only.



To obtain an official copy please contact the Ramsey County Recorder's Office.

STATE OF MINNESOTA, ss.
County of Ramsey.
I, R. C. Wiley, Register of Deeds.
This is to certify that the within instrument was filed for record in this Office, at St. Paul, on the 30th day of December, A. D. 1886 at 12:15 o'clock P. M., and that the same was duly recorded in Book No. 5 of Plats, pages 3.

We hereby certify that we have surveyed and platted the property described on this plat as Forest Lawn Addition to Saint Paul, Ramsey County, Minnesota and have placed iron monuments at the corners of each and every block as shown on this plat and that this is a correct plot of said survey.
Hawley & Newell,
Surveyors in Charge.


State of Minnesota, ss.
County of Ramsey.
On this 21st day of March 1886 personally came before me J. B. Hawley of the firm of Hawley & Newell to me well known and acknowledged that he executed the above certificate as his own free act and deed and as the free act and deed of said firm for and in behalf of said firm.
J. B. Hawley
Notary Public Ramsey County, Minnesota

ACCEPTED AND APPROVED THIS 21st day of Dec 2

A. D. 1886,
J. B. Hawley
Notary Public
Plat Commissioners

I have recommended the acceptance of the within plat by the Common Council.

City Engineer.

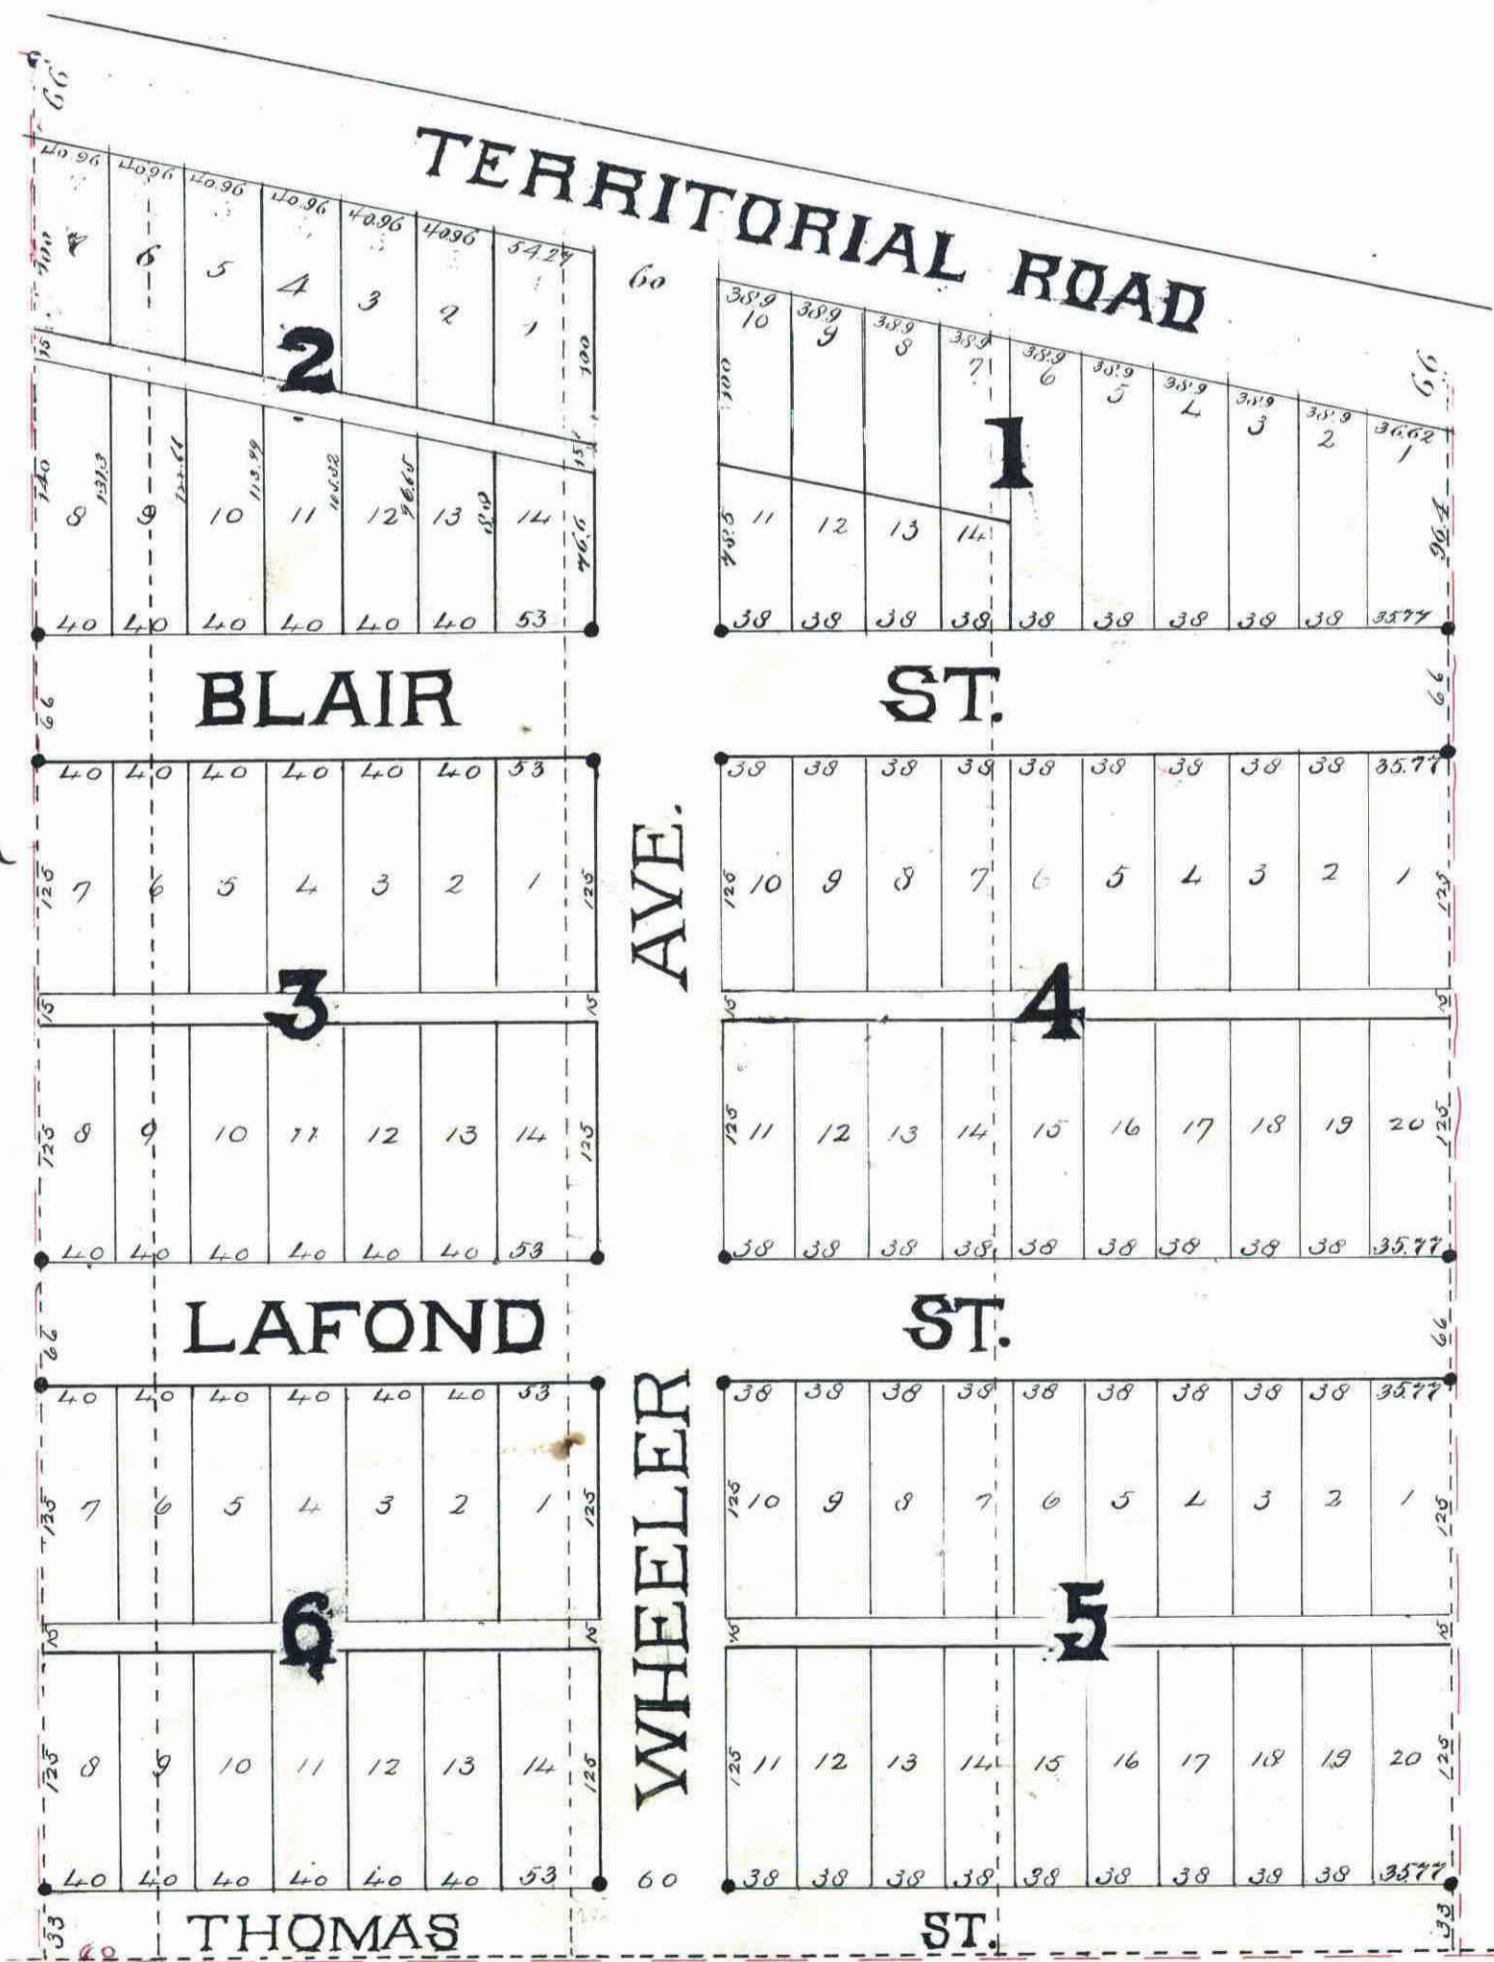

We the undersigned owners of lots 6, 9 and 10 and the east 60 ft of lot 7 of Block 1 of Forest Lawn Addition to St. Paul, Minn., show on this map, and do hereby dedicate to the public and for the public use forever all the streets, avenues and alleys as herein indicated.

Morris Beifeld
Joseph Beifeld
James Plympton
James D. Gibson
Augustus S. Briggs
Catherine S. Briggs
Philip Potts
Philomine Potts
Lodowick J. Hauke
Alice Hauke

County of Cook }
State of Illinois } S.S.
On this Twenty second day of November, A. D. 1886, personally came before the undersigned Morris Beifeld and Alice Hauke, as wife

to me well known, and acknowledged that they executed the foregoing certificate as their own free act and deed.
James P. Plimpton
Notary Public
Cook County, Illinois

Accepted and Approved by the Common Council of the City of St. Paul on the 21st day of Dec 2, A. D. 1886.
City Clerk.

Taxes paid December 30, 1886.
James P. Plimpton
County Auditor
Ramsey Co. Minn.
City Treasurer, St. Paul.

OFFICE OF COUNTY TREASURER, ST. PAUL, MINN. DEC 30 1886

County of Ramsey } S.S.
State of Minnesota }
On this 30th day of December, A. D. 1886, personally came before the undersigned James P. Plimpton and Augustus S. Briggs his wife, Augustus S. Briggs and Elizabeth Briggs his wife, Philip Potts and Philomine Potts his wife, Lodowick J. Hauke and Alice Hauke (his wife), to me well known, and acknowledged that they executed the foregoing certificate as their own free act and deed.
J. P. Plimpton
Notary Public,
Ramsey County.

