


This plat document is an UNOFFICIAL copy of a Subdivision Plat or Registered Land Survey and is made available for information purposes only.

To obtain an official copy please contact the Ramsey County Recorder's Office.



A. E. ROBERTSON'S ADD'N ST. PAUL, MINN.

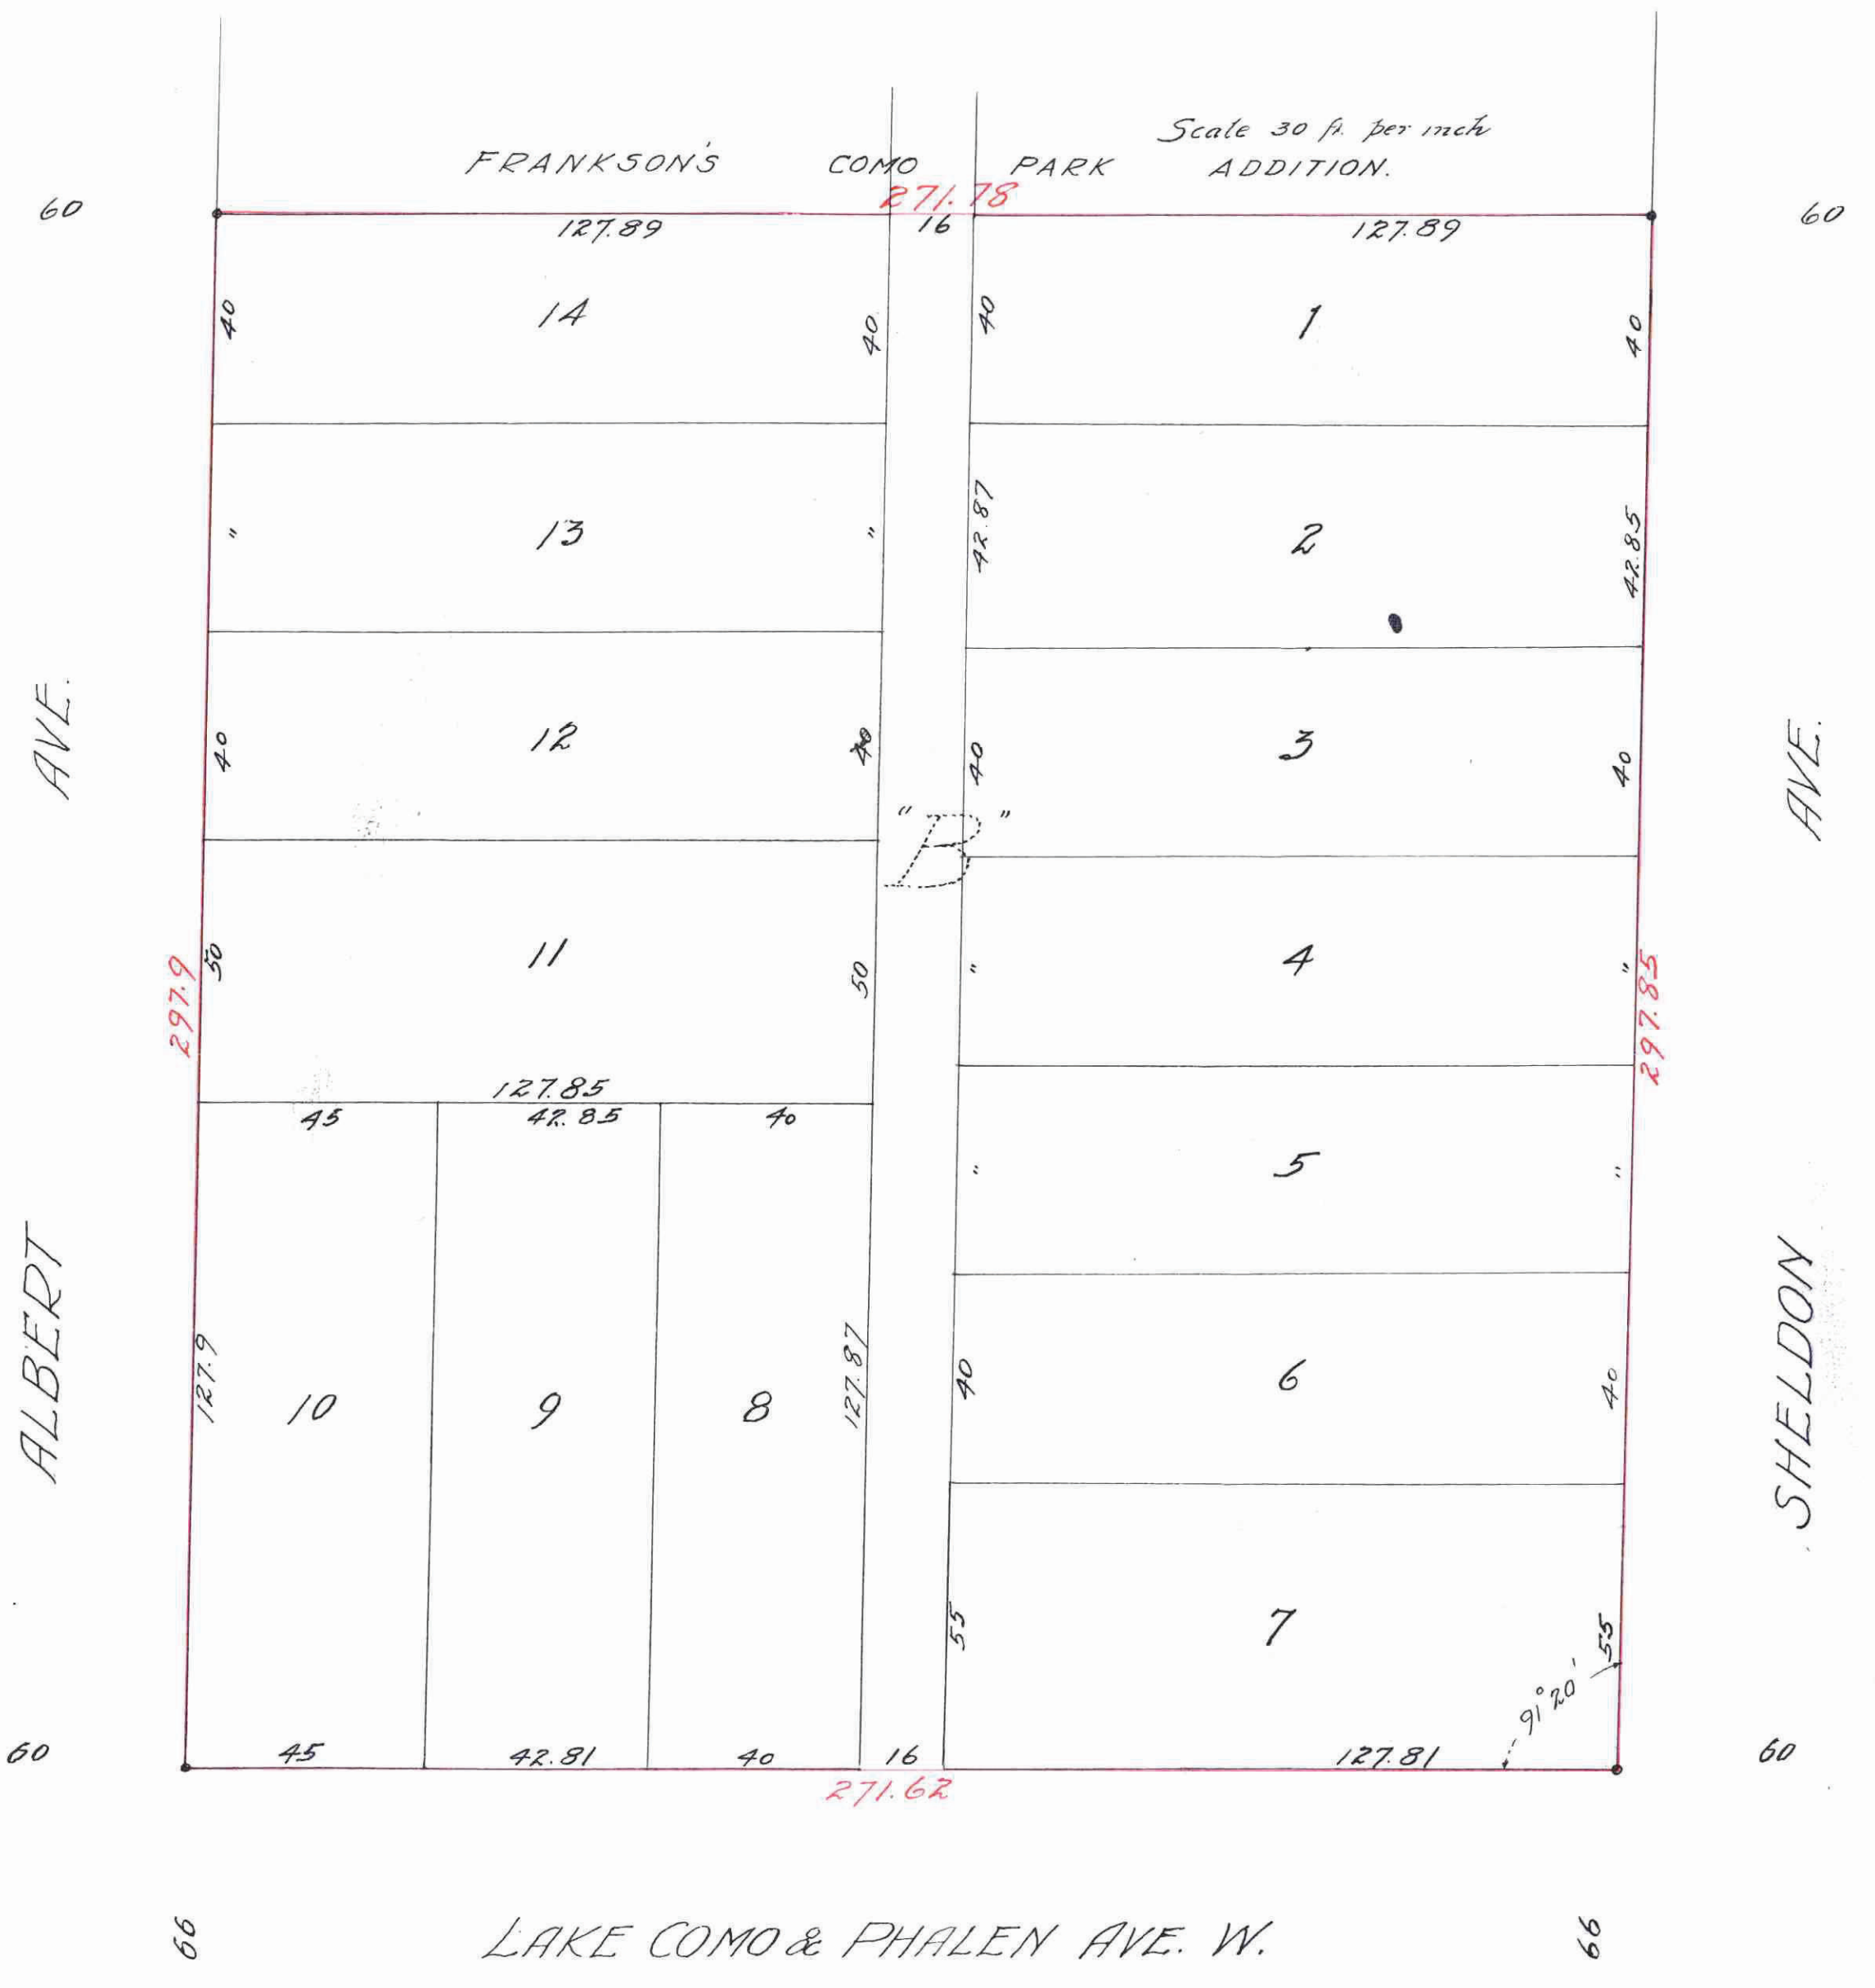

I hereby certify to having surveyed and platted the property described on this map as A. E. ROBERTSON'S ADD'N. ST. PAUL, MINN. and have placed iron monuments at the corners as shown on this map and the same is correct.

State of Minnesota }
County of Ramsey } On this 13th day of November A.D. 1917 personally appeared before the undersigned, F. J. Armstrong to me well known and acknowledged that he executed the foregoing certificate as his own free act and deed

F. J. Armstrong
Surveyor

Edwin J. Deane
Notary Public
Ramsey Co. Minn.
My commission expires Feb. 1 - 1921

This is to certify that August E. Robertson and Elizabeth Robertson, his wife, and Herman E. Nelson and Mabel Nelson, his wife, proprietors of, and Hector Baxter - owner and holder of a mortgage on the following described property; LOT 15 FRANKSON'S COMO PARK ADDITION, have caused the same to be surveyed and platted and hereafter known as A. E. ROBERTSON'S ADD'N. ST. PAUL, MINN. and hereby dedicate to the public and for the public use forever all streets, avenues and alleys as herein indicated.

Witness our hands and seals this 13th day of November A.D. 1917

August E. Robertson
Elizabeth Robertson
Herman E. Nelson
Mabel Nelson
Hector Baxter

E. M. Johnson
Notary Public
My commission expires Feb. 1 - 1921

State of Minnesota }
County of Ramsey } On this 13th day of November A.D. 1917 personally appeared before the undersigned, August E. Robertson and Elizabeth Robertson, his wife, and Herman E. Nelson and Mabel Nelson, his wife, proprietors, and Hector Baxter mortgagee, to me well known and acknowledged that they executed the foregoing certificate as their own free act and deed

TAXES PAID AND TRANSFER ENTERED
DEC 4 1917
GEO. J. PRES. COUNTY AUDITOR
Augus

Wm. Schaub
Notary Public
Ramsey Co. Minn.
My Commission expires - March 1 - 1920

Accepted and approved this 26th day of November A.D. 1917

George H. Johnson
Charles H. Johnson
James Gordon

Plat Commission

Wm. Toss
Commissioner of Public Works

Accepted by the Council November 27th - 1917
Approved November 27th 1917
John J. Larsson
City Clerk

DEC 4 1917
Schneider

Taxes for the year of 1916 on this land described within PAID
DEC - 4 1917
Martin J. O'Connell
Treasurer
RAMSEY COUNTY, MINN.
Wm. Toss

30567

CERTIFICATE NUMBER 2361586
PAGE 61 PAGES 2361586
STATE OF MINNESOTA
DEPARTMENT OF TITLES
REGISTERED
5th Jay
A. D. 1917
Wm. Toss
Deputy