


HAZEL PARK

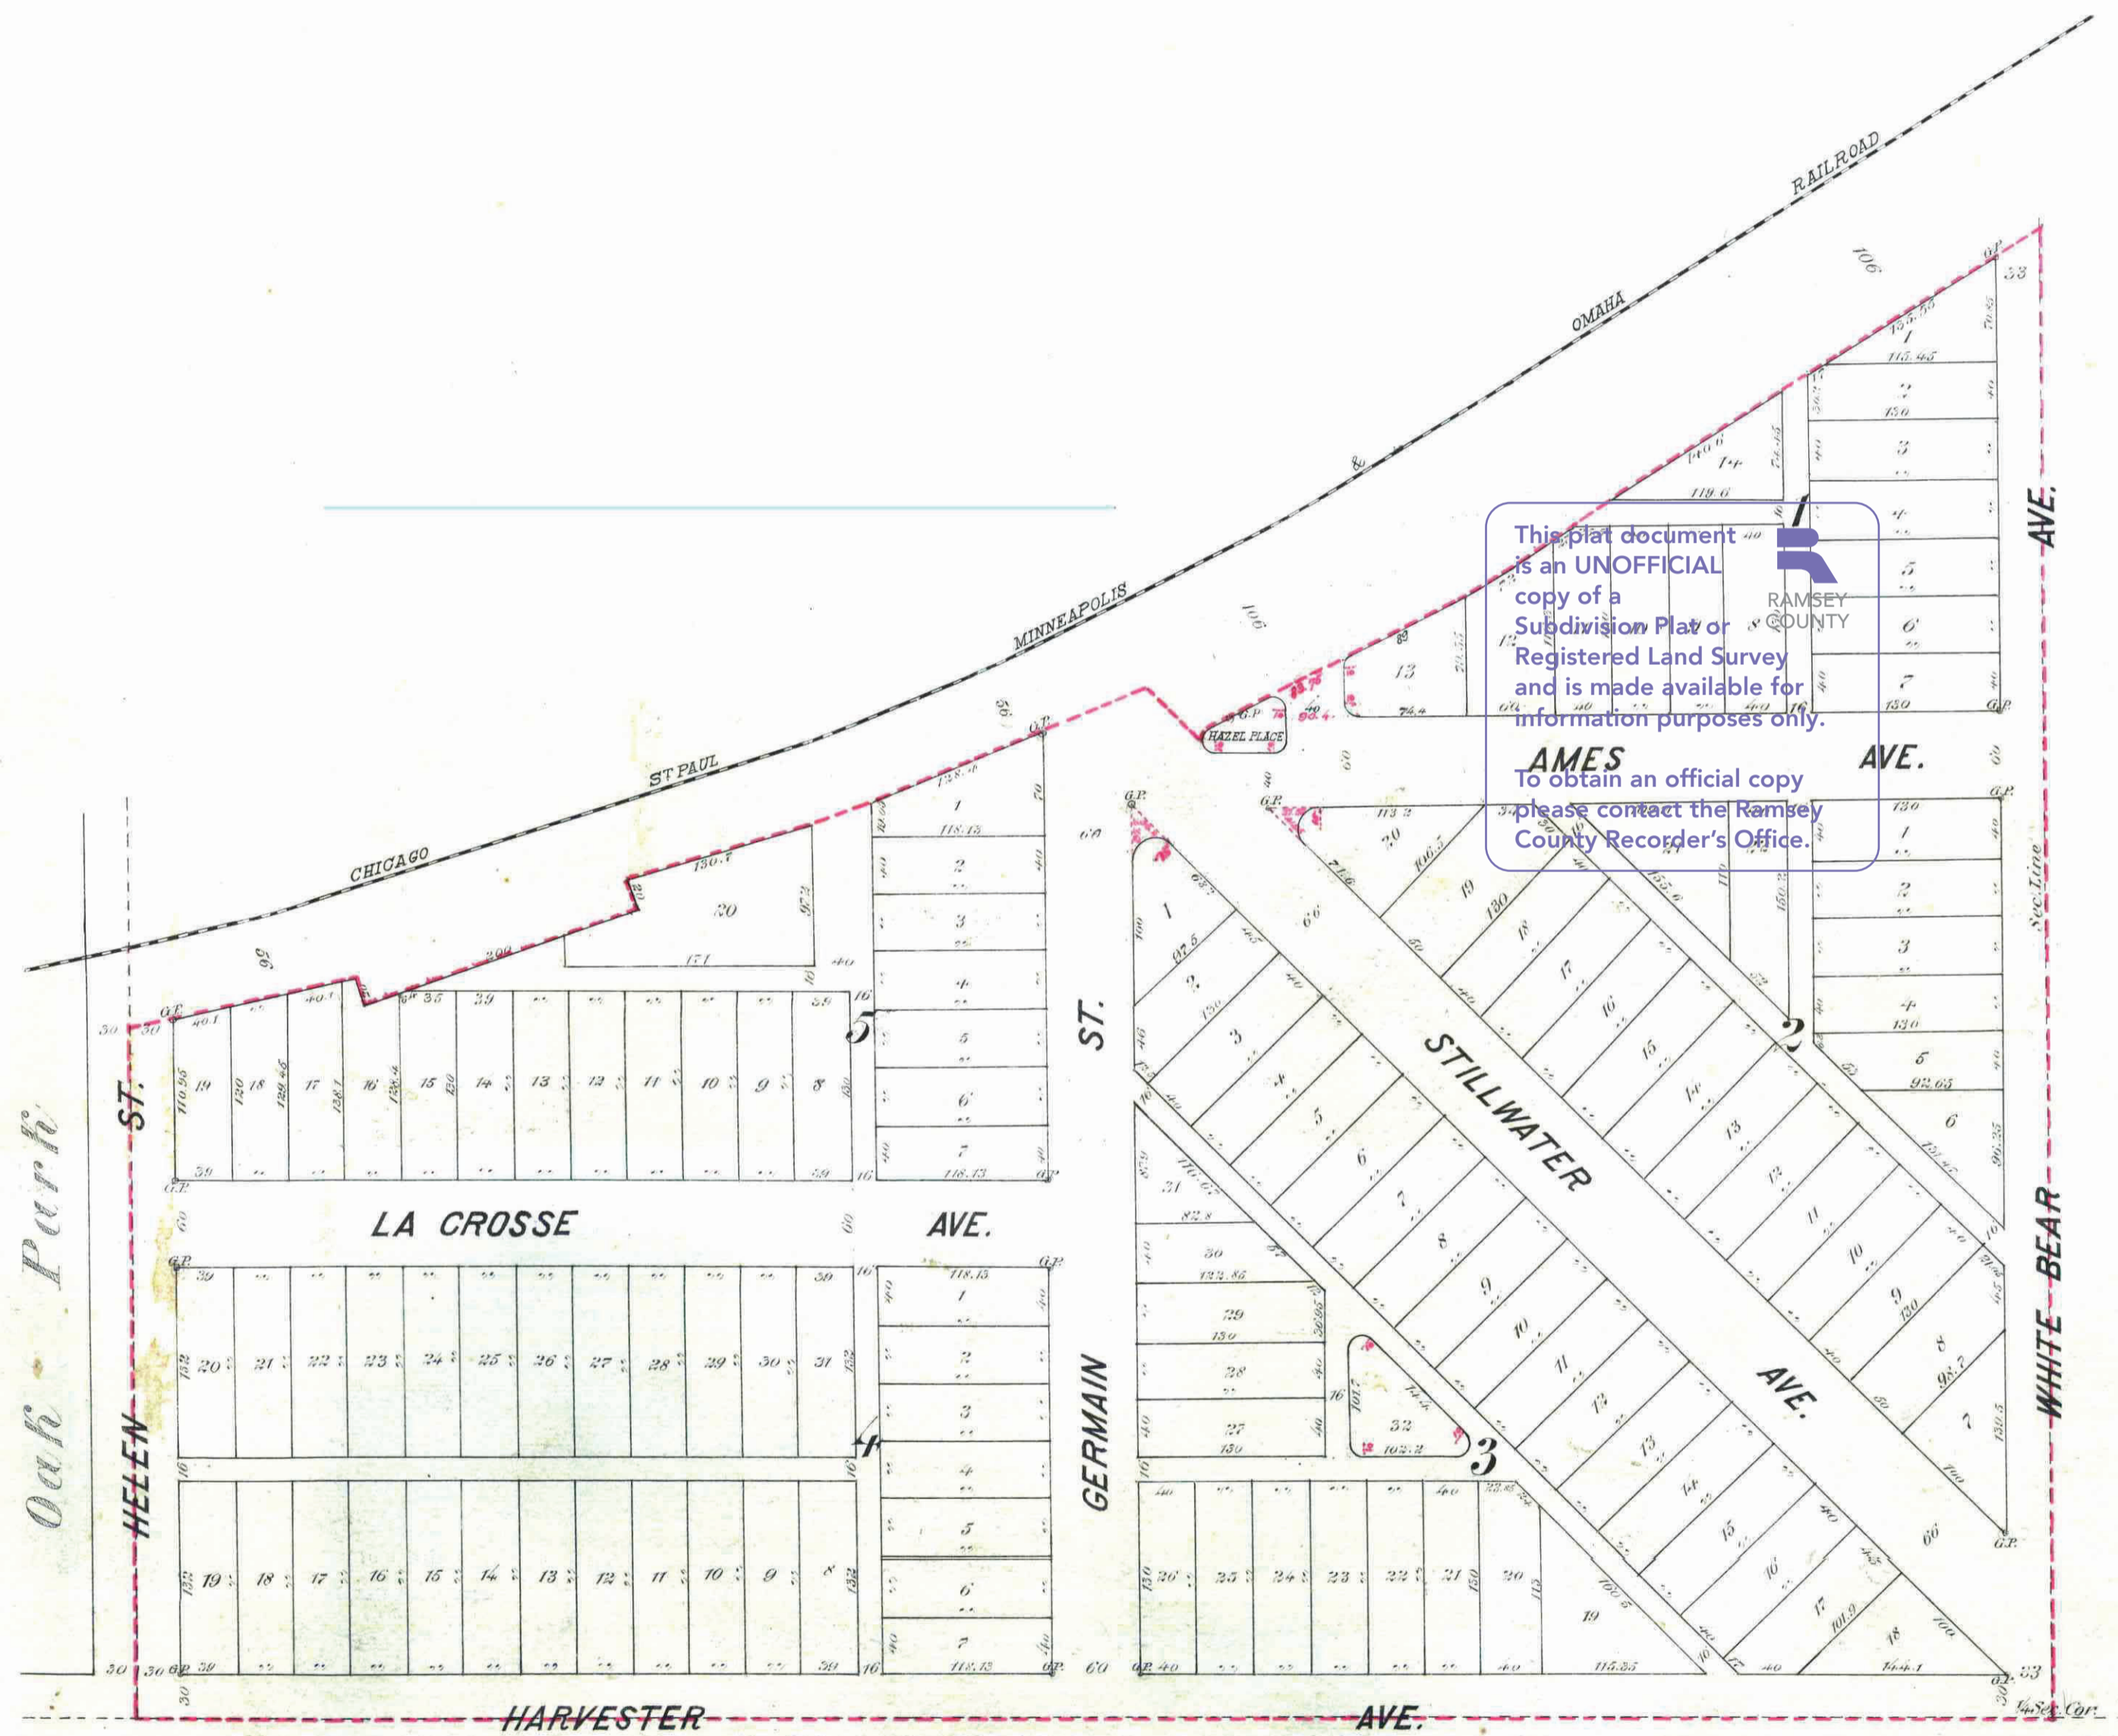

Scale: 100ft = 1 inch.

This plat document is an UNOFFICIAL copy of a Subdivision Plat or Registered Land Survey and is made available for information purposes only.



To obtain an official copy please contact the Ramsey County Recorder's Office.

STATE OF MINNESOTA, 1886.
County of Ramsey.
Office of the Register of Deeds.
This is to certify that the within instrument was filed for Record in this Office, at St. Paul, on the 6th day of May, A.D. 1886, at 2 o'clock P.M., and that the same was duly recorded in Book 177 of this Office, pages 177-178.
By: *R. H. Bailey*
Register of Deeds.

37

We hereby certify having surveyed and platted the property as described on this map as Hazel Park, and have placed true monuments at the corners as shown on this map and the same is correct.

Brinckerhoff & Phillips
Surveyors

State of Minnesota, On this 29th day of April, A.D. 1886, personally appeared before me the undersigned, C. Brinckerhoff and H. L. Phillips, both well known and acknowledged that they executed the foregoing certificate as their own free act and deed.

Henry Rothschied
Notary Public
Ramsey Co. Minn.

This is to certify that Wm. L. Ames, proprietor of all that part of the S.E. 1/4 of the N.E. 1/4 of Sec. 27, T. 29, R. 22, lying South of the Right of Way of the Chicago, St. Paul, Minneapolis and Omaha Railroad, have caused the same to be surveyed and platted, and hereafter known as Hazel Park, as shown by this plat, and hereby dedicate to the public, and to the public use forever, all the streets, avenues and alleys, as herein indicated.

Witness our hands and seals, this 29th day of April, 1886.

In presence of
Wm. L. Ames
Helen E. Ames

State of Minnesota, On this 29th day of April, A.D. 1886, personally came before me, the undersigned, Wm. L. Ames and Helen E. Ames, his wife, both well known and who acknowledged that they executed the foregoing certificate for the uses and purposes therein expressed.

Wm. L. Ames
Notary Public
Ramsey Co. Minn.

Accepted and approved this 4th day of May, A.D. 1886.

Jos. Starky
Plat Commissioners

Taxes paid May 6, 1886.
Jos. Starky
County Auditor
Ramsey Co. Minn.