

# KERWIN'S OUTLOTS

TO THE CITY OF ST PAUL MINN.

SURVEYED BY GATES A. JOHNSON C.E. IN JULY, 1884.

SCALE: 200 FEET TO ONE INCH.

OFFICE OF THE  
 REGISTER OF DEEDS  
 This is to certify that the instrument was filed in this office at St. Paul, Minn. on the 9th day of August A. D. 1884 at 4 o'clock P. M. and that the same was duly recorded in Book V of Plats pages 7

By *R. C. Wiley* Register of Deeds.

This plat document is an UNOFFICIAL copy of a Subdivision Plat or Registered Land Survey and is made available for information purposes only.

To obtain an official copy please contact the Ramsey County Recorder's Office.

I hereby certify to having surveyed and platted the property as described on this map as Kerwin's Outlots to the City of St Paul, Minn. being the North East quarter of Section No 22, Township 29, Range 22, and have placed iron monuments at the corners of the blocks as on this map shown, and the same is correct.  
 Saint Paul July 15/84 Gates A. Johnson Surveyor


We, William Dawson and Mary P. Dawson, his wife, John Kerwin and Hannah Kerwin his wife, Robert A. Smith and Mary E. Smith his wife, the undersigned owners of the North East quarter of Section No 22, Township 29, Range 22, do hereby certify to having caused the same to be surveyed and platted as Kerwin's Outlots to the City of St Paul, Minn. as herein and hereon indicated, and we do hereby give and dedicate to the Public and for public use forever all the streets as on this map or plat laid out and designated  
 In witness whereof we have hereunto set our hands and seals this day of A.D. 1884.

In presence of  
*W. Dawson*  
*M. P. Dawson*  
*J. Kerwin*  
*H. Kerwin*  
*R. A. Smith*  
*M. E. Smith*

Be it known that on this 9th day of July A.D. 1884, personally came before me William Dawson and Mary P. Dawson his wife, John Kerwin and Hannah Kerwin, his wife, Robert A. Smith and Mary E. Smith his wife, to me personally known to be the same persons described in and who executed the foregoing instrument and acknowledged that they executed the same freely and voluntarily for the uses and purposes hereon expressed.  
*W. Dawson*  
 Notary Public.

Examined and approved  
*S. J. Tolson*  
*J. S. Starkey* } Plat Commission.  
 Saint Paul, Aug: 9<sup>th</sup> 1884.

Auditor's Office, Ramsey County, Minn.  
 Taxes paid and transfer entered August 9<sup>th</sup> 1884  
*J. J. McCarry* County Auditor  
*Chas Deaud* Deputy

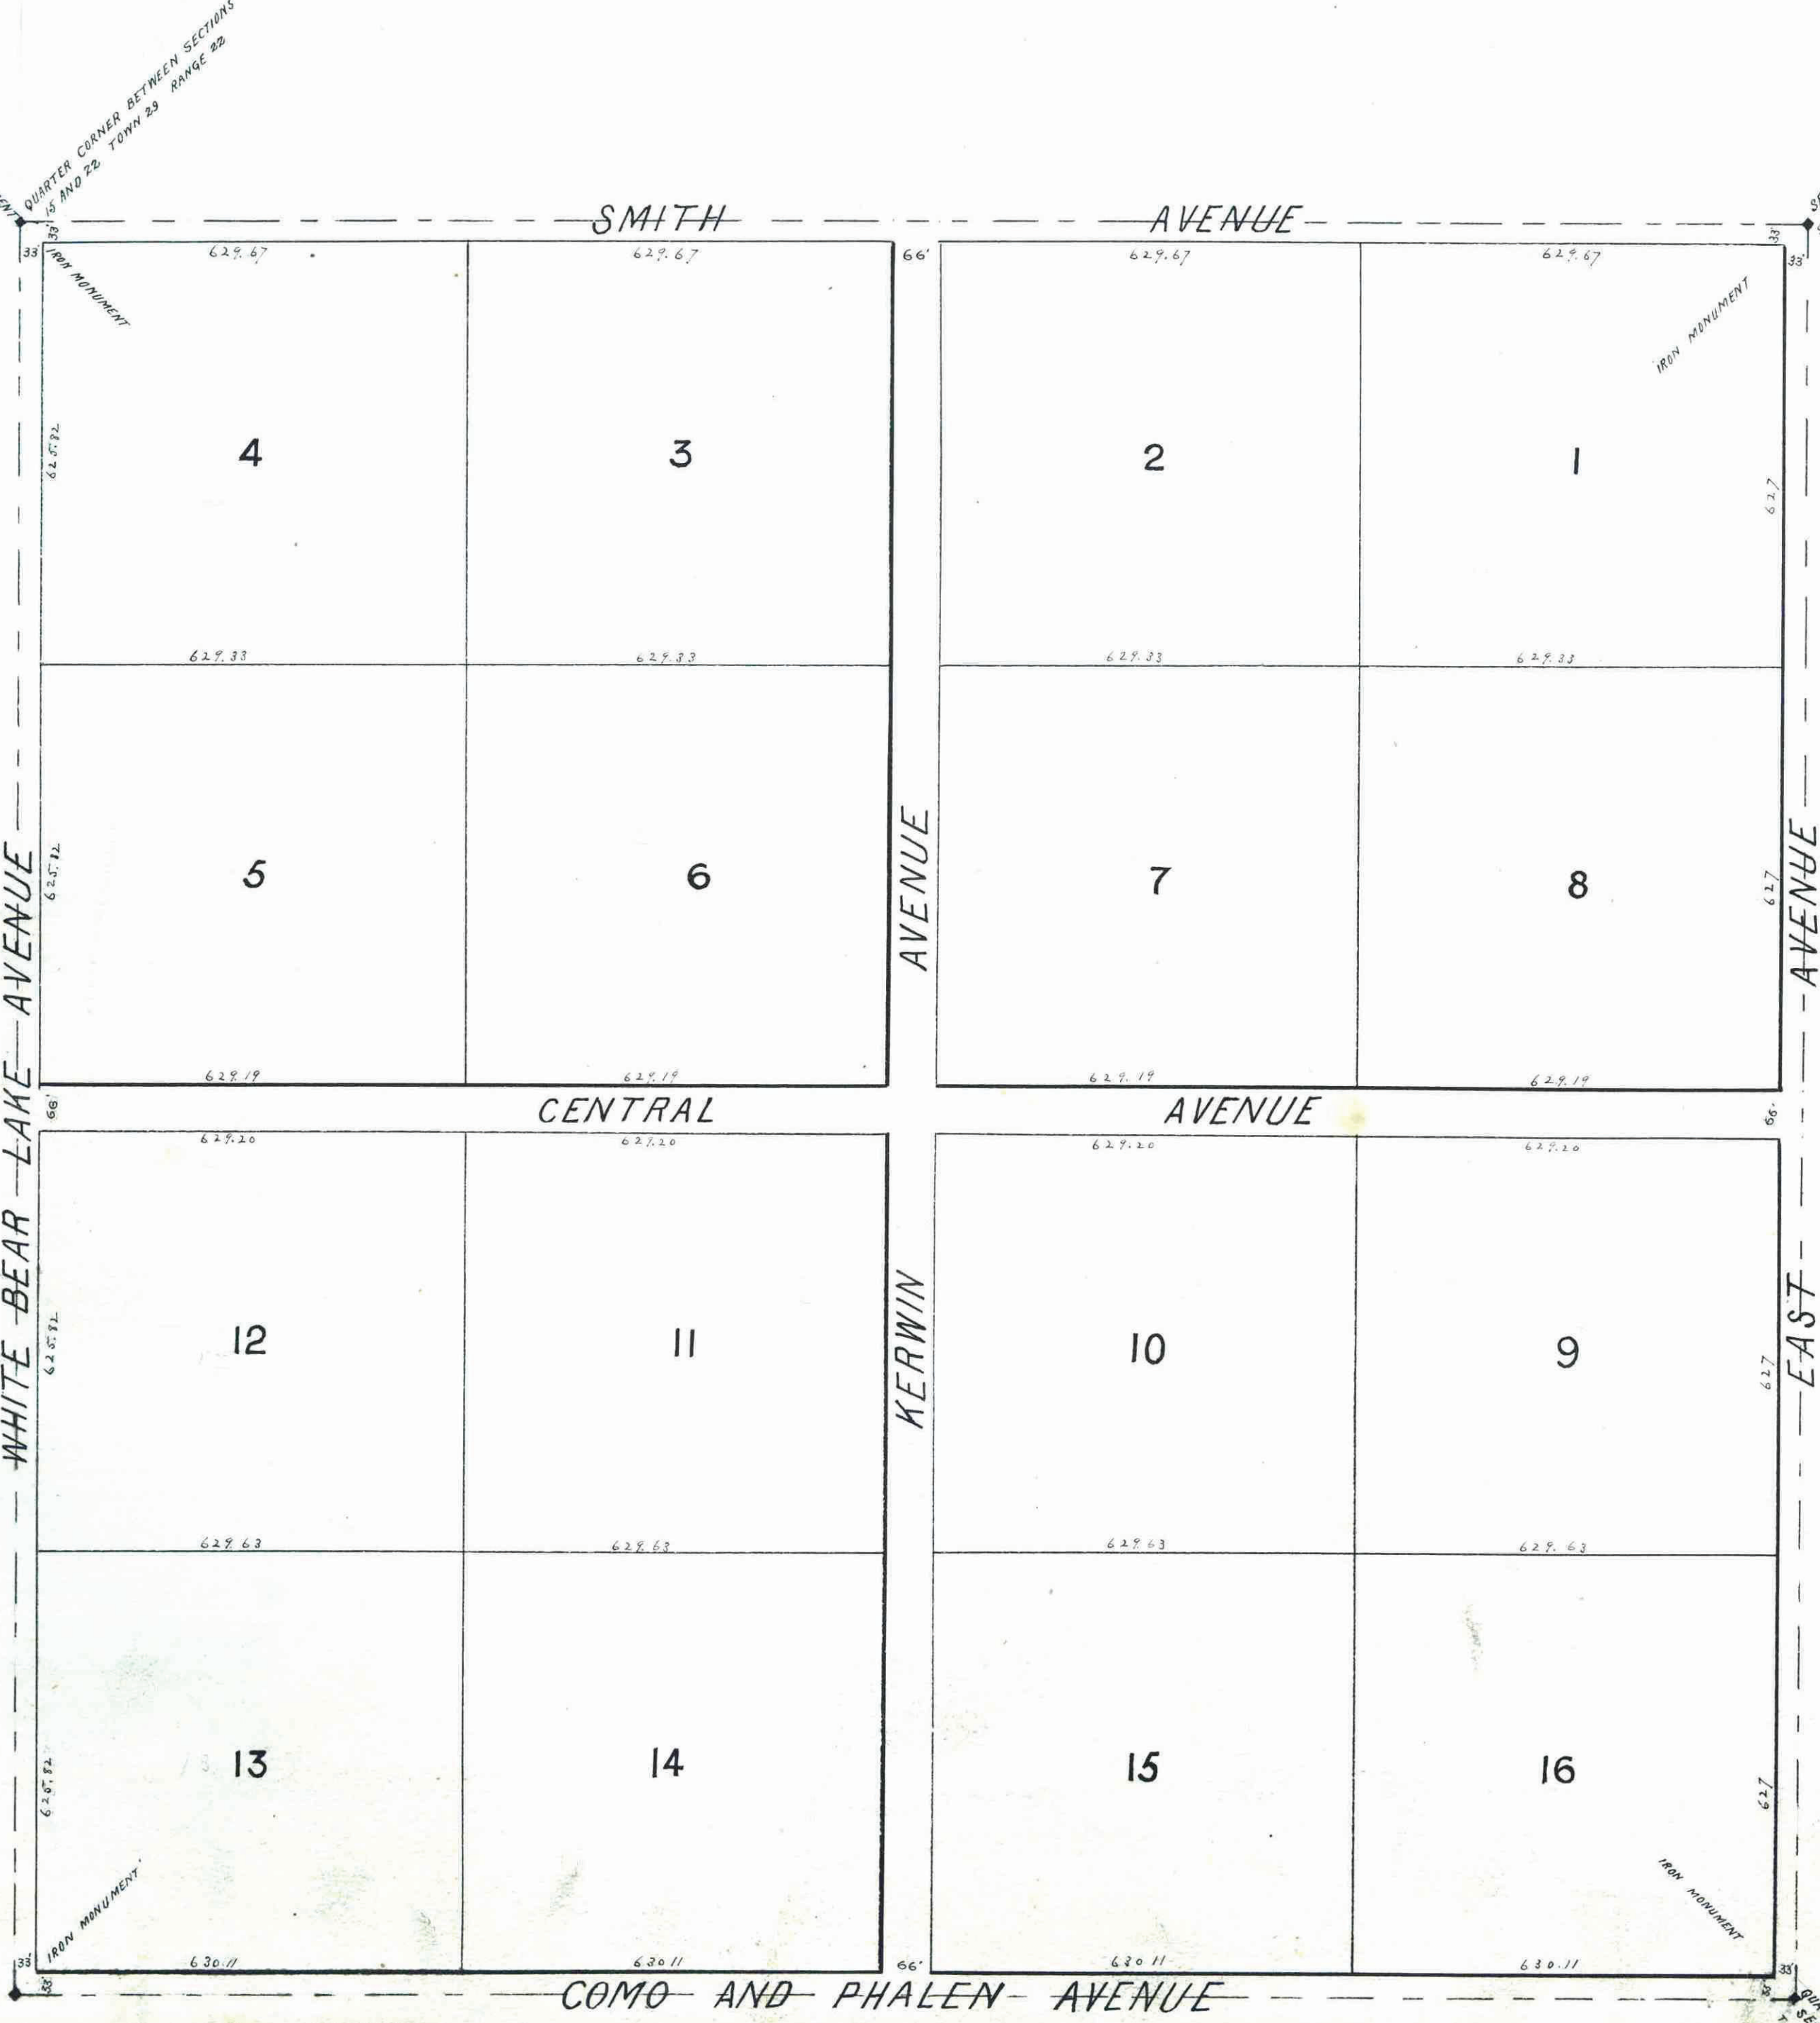

City Treasurer. St Paul, Minn.  
 1884  
 Assessments for local improvements paid.  
 City Treasurer.

Office of Register of Deeds } ss.  
 Ramsey County }  
 Filed for record on the day of 1884  
 Register of Deeds

We hereby certify that this plat or map is a true and correct copy of an original plat or map of said Kerwin's Outlots to the City of St Paul, Minn. this day approved, signed and accepted by this Commission.  
 Dated St Paul Aug 9<sup>th</sup> 1884  
*S. J. Tolson*  
*J. S. Starkey* } Plat Commission.