

This plat document is an UNOFFICIAL copy of a Subdivision Plat or Registered Land Survey and is made available for information purposes only.



To obtain an official copy please contact the Ramsey County Recorder's Office.

Lanoux's Subdivision


of

Lots 7, 8 and 9 of Bazille's Addition of Acre Lots

to

Saint Paul.


ST.

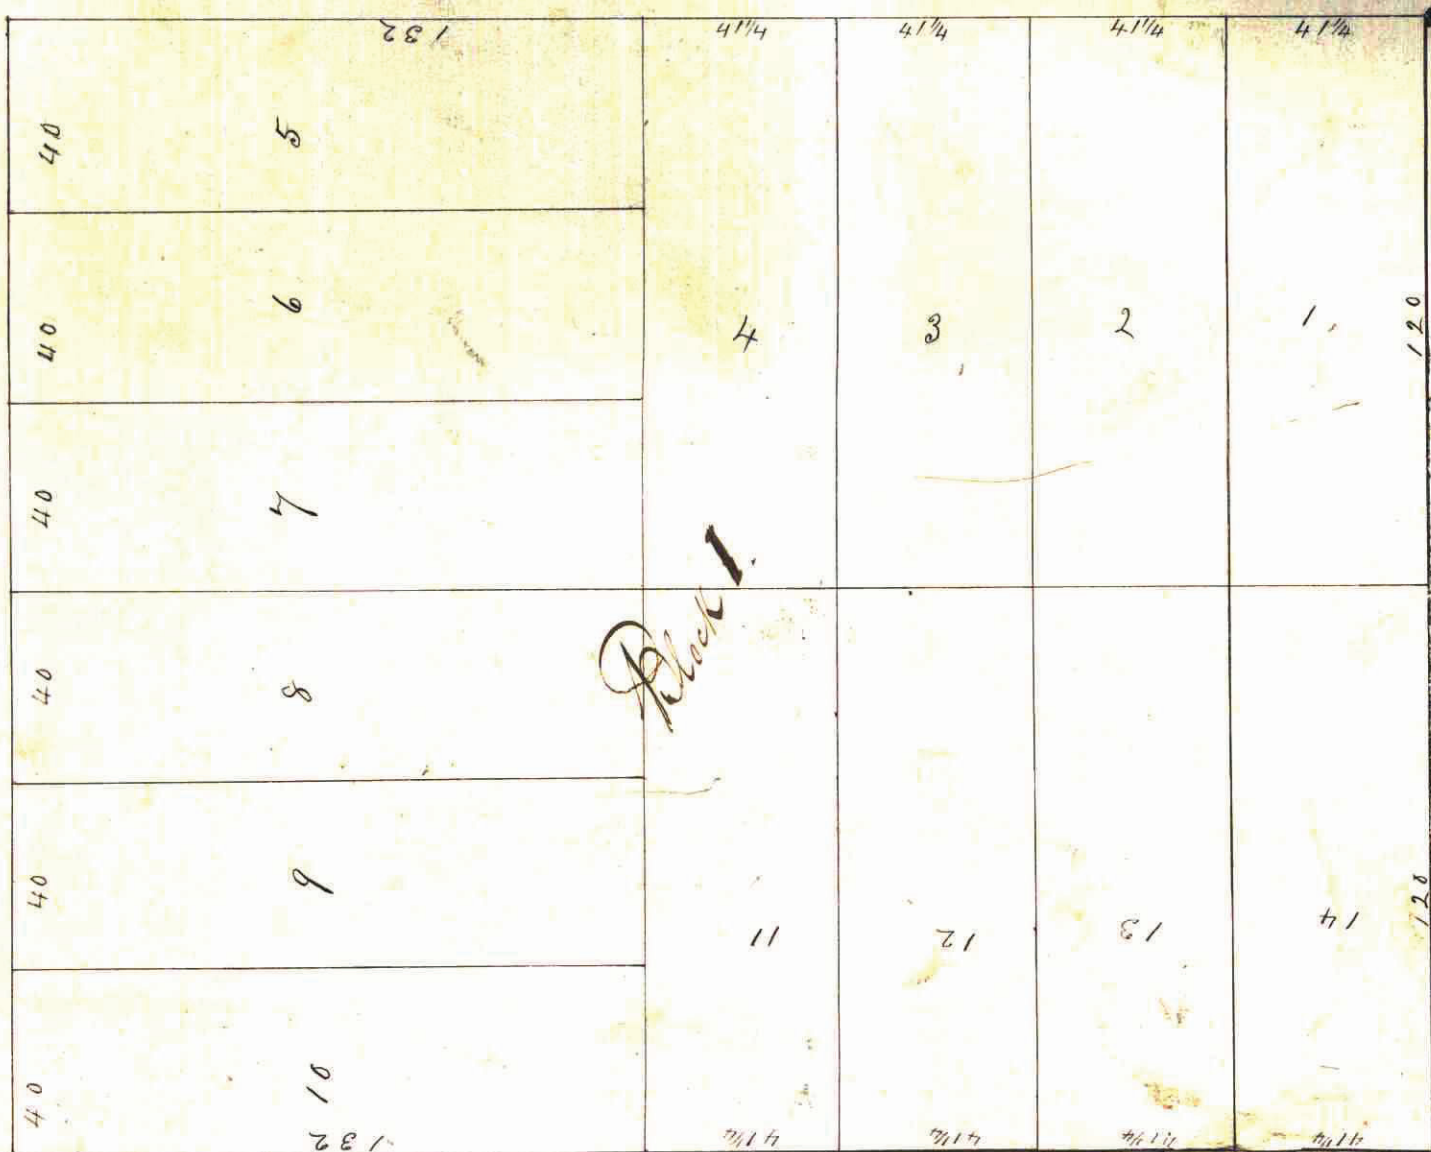

I Certify that the plat of Lanoux's Subdivision as presented by this diagram was accepted by the Common Council of the City of Saint Paul on the 19th day of June 1873 by J. H. Connor City Clerk
 June 20th 1873 J. H. Connor

50 LITCHFIELD ST.

RICE

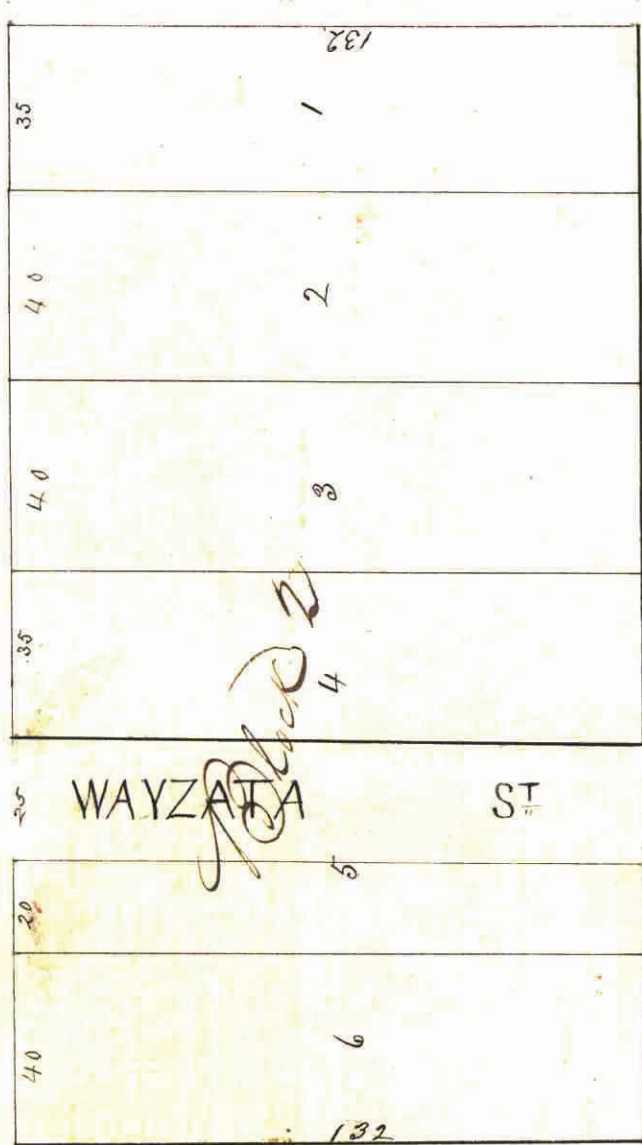

I certify that this is a correct Plat of Lanoux's Subdivision of Lots 7, 8 & 9 of Bazille's Addition of Acre Lots to Saint Paul, according to the recorded Plat of the same now on file in the Office of the Recorder of Ramsey County, Minnesota.
 J. H. Connor
 City Clerk

I certify that the streets as plotted on the foregoing diagram conform with the streets in adjoining Additions.
 J. H. Connor
 City Clerk

Office of Register of Deeds
 Ramsey County, Minn.
 of August 21st 1873 at 10.45 A.M. and recorded in
 Book of Town Plats on page 111

State of Minnesota, County of Ramsey, I, Antoine Lanoux, Proprietor of "Lanoux's Subdivision of Lots 7, 8, & 9 of Bazille's Addition of Acre Lots to Saint Paul," do hereby certify that I caused this subdivision to be made to the end that the same may be recorded and I hereby dedicate to the Public for Public use the streets represented herein. Witness my hand and seal this 2nd day of June A.D. 1873.
 Antoine Lanoux (Seal)

Executed in presence of
 J. P. Oliver
 S. Leo Davis

State of Minnesota, County of Ramsey, On this 4th day of June A.D. 1873, personally came before me Antoine Lanoux to me well known as the identical person described and who executed the foregoing certificate and he acknowledged the same as his free act and deed.
 J. P. Oliver
 Notary Public

County Auditor Office
 St. Paul Aug 5 1873
 J. H. Connor

12