


# BRYANT'S PARK ADDITION N<sup>o</sup> 2.

SCALE 1 INCH = 50 FEET.

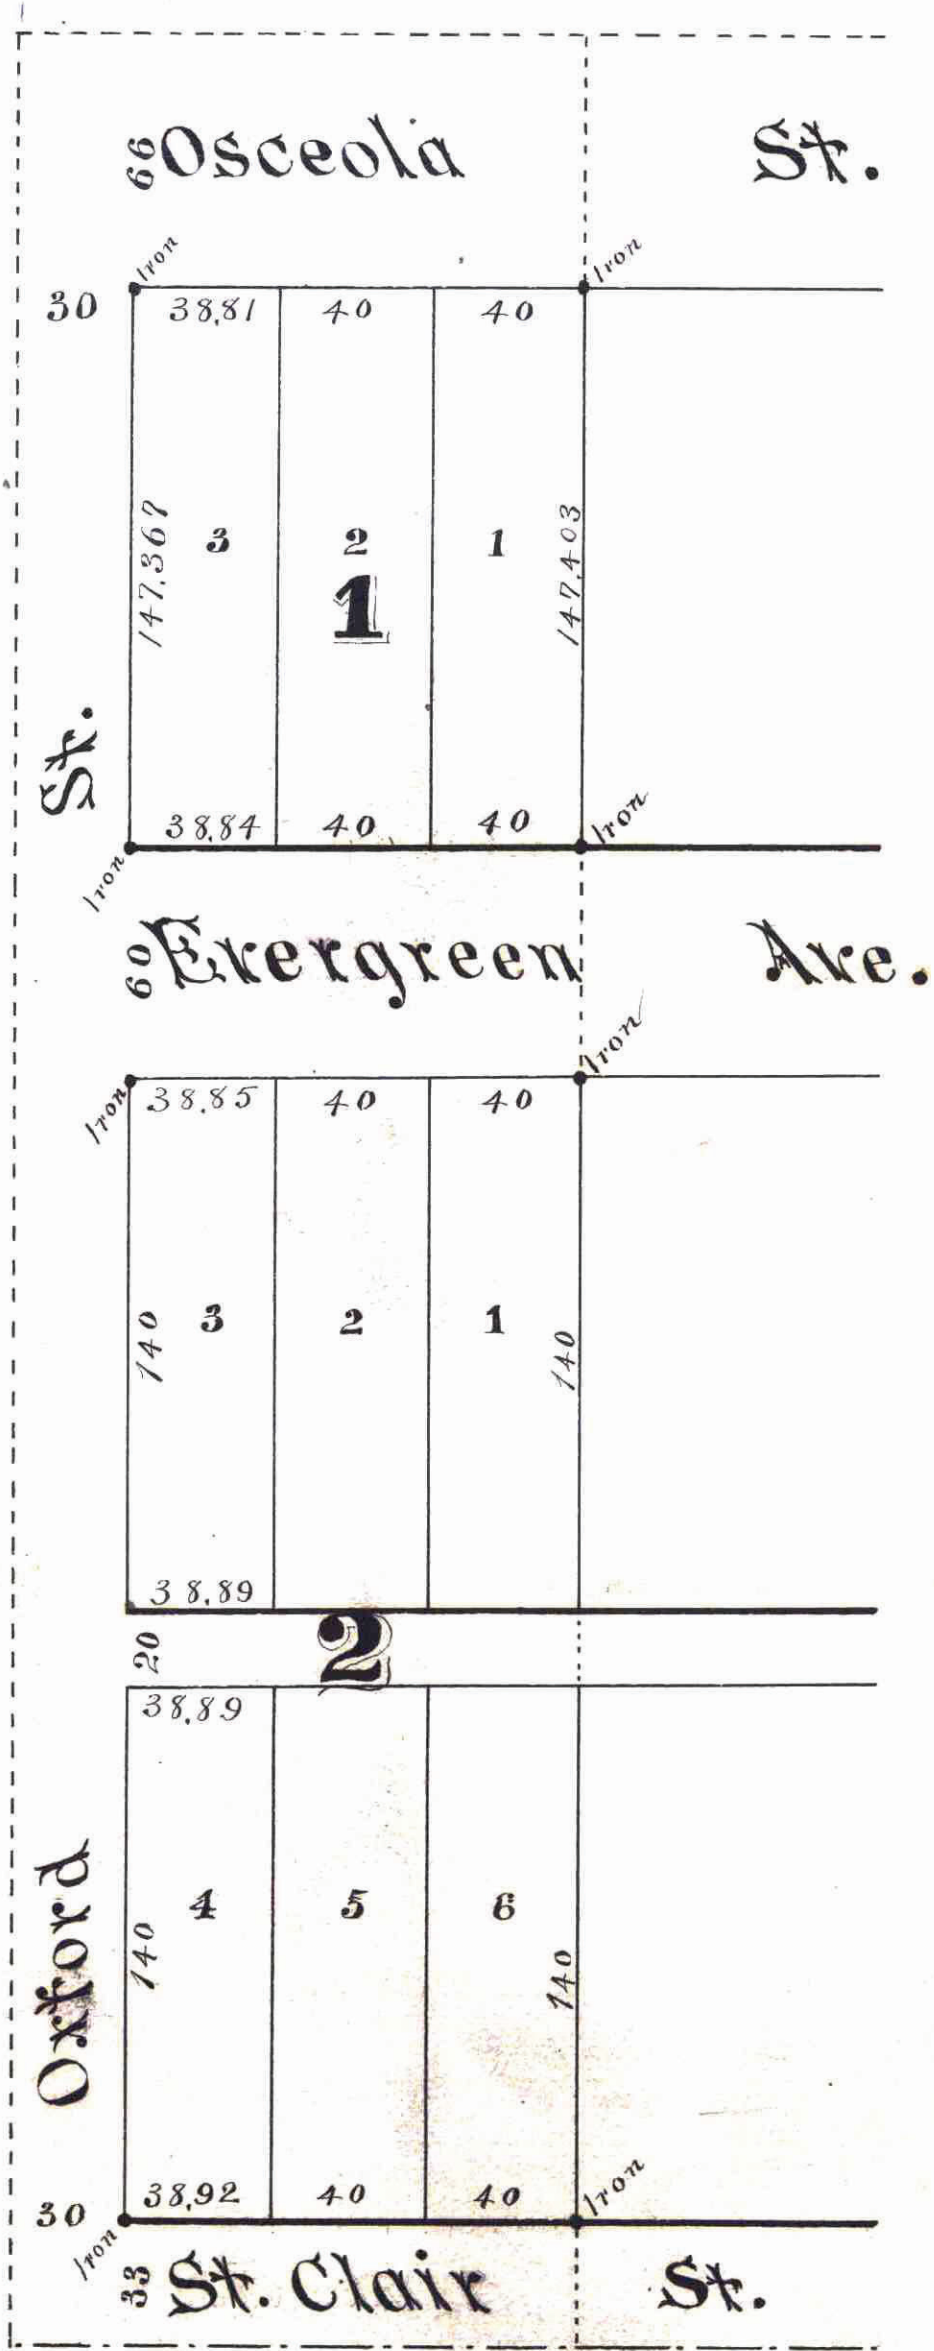

This plat document is an UNOFFICIAL copy of a Subdivision Plat or Registered Land Survey and is made available for information purposes only.

To obtain an official copy please contact the Ramsey County Recorder's Office.



CITY TREASURERS OFFICE  
ST. PAUL MINN  
MAY 20 1884  
ASSESSMENTS PAID

STATE OF MINNESOTA, }  
County of Ramsey, }  
OFFICE OF THE REGISTER OF DEEDS.  
This is to certify that the within instrument was filed for Record in this office, at St. Paul, on the 20 day of May, A. D. 1884 at 2:20 o'clock P. M., and that the same was duly recorded in Book 22 of Deeds, pages 30.  
R. C. Wiley  
Register of Deeds.  
By \_\_\_\_\_ Deputy

We, John H. Bryant and C. Anna Bryant his wife hereby certify that we are the owners of the following described property to wit: Commencing on the south line of Section 2, Town 28, Range 23 where the west line of Bryant's Park Addition intersects the same; Thence west 148.93 feet; Thence north 606.358 feet; Thence east 148.8 feet to the north west corner of said Addition; Thence south along the west line of said Addition 606.403 feet to the point of beginning, and that we have caused the same to be surveyed and plotted as BRYANT'S PARK ADDITION N<sup>o</sup> 2, as herein and hereon indicated, and we do hereby give and dedicate to the public and for the public use forever all the streets and alleys as on this map or plat laid out, and designated.

In witness whereof we have hereunto set our hands and seals this 10<sup>th</sup> day of May A.D. 1884.  
In Presence of }  
Edward Simonton }  
George H. ... }  
John H. Bryant }  
C. Anna Bryant }

Seal  
Seal

State of Minnesota, }  
County of Ramsey } ss. Be it known that on this 10<sup>th</sup> day of May A.D. 1884 before me personally came John H. Bryant and C. Anna Bryant his wife to me known to be the identical persons described in and who executed the foregoing instrument and who acknowledged that they executed the same freely and voluntarily for the uses and purposes therein expressed, and of their own free act and deed.

Edward Simonton  
Notary Public Minn.

St Paul Minn May 9<sup>th</sup> 1884.

I hereby certify to having surveyed and plotted the property as described on this map as Bryant's Park Addition N<sup>o</sup> 2 and have placed iron monuments at the corners of each and every block as shown on this map and the same is correct.

D. L. Curtice, Surveyor.

State of Minnesota, }  
County of Ramsey } ss. Personally appeared before the undersigned, D. L. Curtice to me well known to be the identical person who surveyed and plotted the herein designated and described piece or parcel of land and who executed the certificate of the survey thereof and he acknowledged the same to be true and correct and his free act and deed for the uses and purposes therein expressed.

Edward Simonton  
Notary Public Minn.

St Paul Minn May 10<sup>th</sup> 1884.

Approved May 10<sup>th</sup> 1884 }  
S. O. Holson }  
Geo. Starkley } PLAT COMMISSION.

I have examined the within plat this 15<sup>th</sup> day of May A.D. 1884 and recommend its approval.

W. D. Somers  
City Eng'r

Accepted by the Common Council May 15 1884.

M. W. ...  
City Clerk.

St Paul Minn May 21 1884  
Taxes Paid  
J. McCarry  
Co Auditor.  
Ramsey Co.  
Minn.