


This plat document is an UNOFFICIAL copy of a Subdivision Plat or Registered Land Survey and is made available for information purposes only.

To obtain an official copy please contact the Ramsey County Recorder's Office.



CROWLEY and SMITH'S

Subdⁿ of Lots 17 and 24
HOYT'S OUT LOTS
ST PAUL.

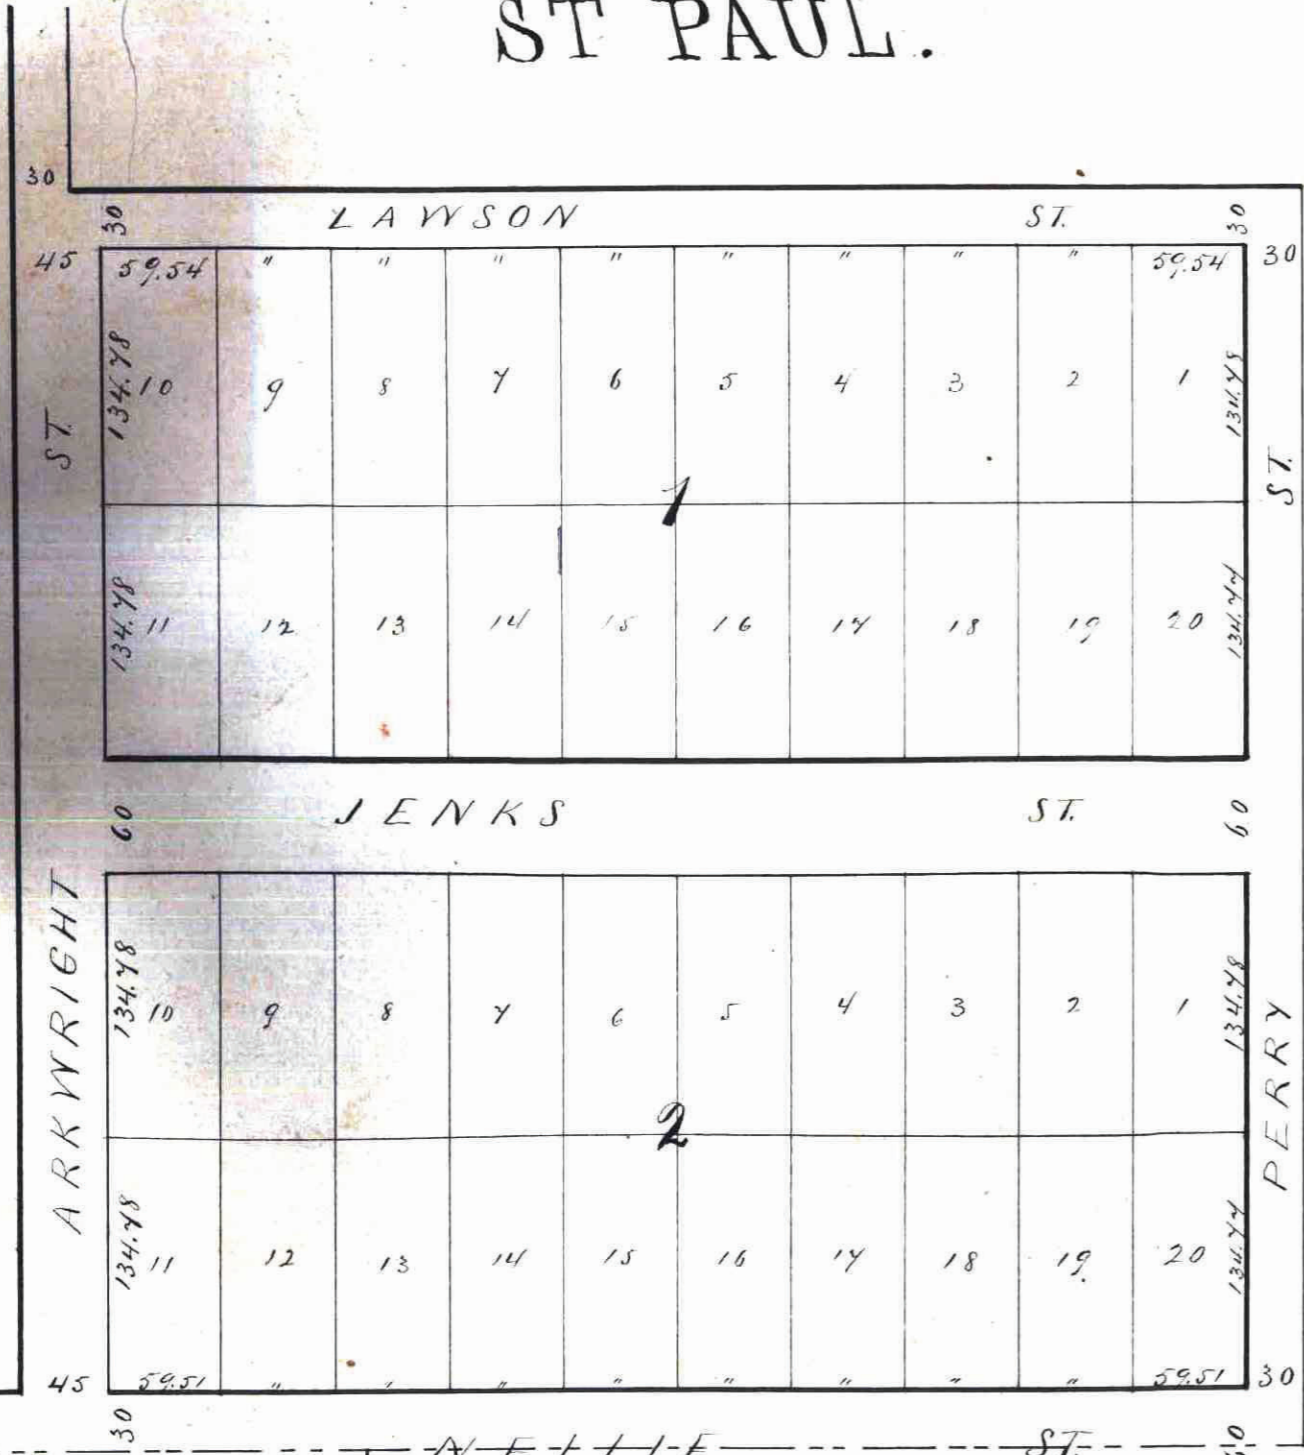

St Paul Minn Oct 5th 1872
We certify that this is a correct Plat of Crowley and Smiths subdivision of Lots 17 and 24 of Hoyt's Out Lots being in the southwest 1/4 of Section 29 Town 29 North Range 22 West, as surveyed and plotted by us

Justice & State
Civil Engineer

We John H. Crowley and George P. Smith, proprietors of Lots Seventeen (17) and Twenty Four (24) of Hoyt's Out Lots to the City of Saint Paul, do hereby certify that we have caused the same to be subdivided, as indicated on this map; to the end that it may be recorded as the law directs; and we hereby give and dedicate for public use the streets and alleys represented therein:

Witness our hands and seals this 5th day of October A.D. 1872.

In Presence of us
J. H. Oliver }
J. Minger }
State of Minnesota }
County of Ramsey }

Geo. P. Smith

Be it Remembered: that on this 5th day of October A.D. 1872 personally appeared before me John H. Crowley and George P. Smith, and each for himself acknowledged that he executed the above and foregoing certificate of dedication for the uses and purposes therein expressed, and that the same was his voluntary act and deed.

W. S. Wilson
Notary Public

Office of Reg. of Deeds of Ramsey Co. Minn.
A. N. 1872 at 10 A. M. & recorded in Book W of Town plats on page 2
J. Minger
Registered of Deeds

Rice's 1st Addⁿ

Taxes Paid & transfer made
Nov. 7, 1872
W. D. Taylor, Assn.
J. H. Shaw, Deputy

