

This plat document is an UNOFFICIAL copy of a Subdivision Plat or Registered Land Survey and is made available for information purposes only.



To obtain an official copy please contact the Ramsey County Recorder's Office.

BRYANT & MINEA'S

REARRANGEMENT OF BLOCK 13 WOODBURY & CASES ADDITION TO WEST SAINT PAUL.

I hereby certify that I have surveyed and platted the property described on this map as Bryant and Minea's Rearrangement of Block 13 of Woodbury and Cases Addition to West Saint Paul Minnesota, and have placed iron monuments at the corners as shown on this map and the same is correct.

J. Barclay Surveyor

I hereby certify that I have examined the above plat and recommend its approval.
M. A. Jones City Engineer


Approved by the Common Council on the 4th day of Feb. 1884
S. P. Ho Lamm
Jas. Starkey Plat Commissioner

Accepted by the Common Council of the City of Saint Paul on the 4th day of Feb. 1884
The Mayor
City Clerk

State of Minnesota
County of Ramsey
s.s. Be it known that on this day of Feb. A. D. 1884 personally came before me J. B. Stanley to me well known to be the identical person who executed the foregoing Surveyors Certificate, and he acknowledged that he executed the same freely and voluntarily for the uses and purposes therein expressed.

J. B. Stanley
Notary Public
Ramsey County
Minnesota

Taxes paid & Transferred
March 2nd 1884
J. H. Coody
County Auditor

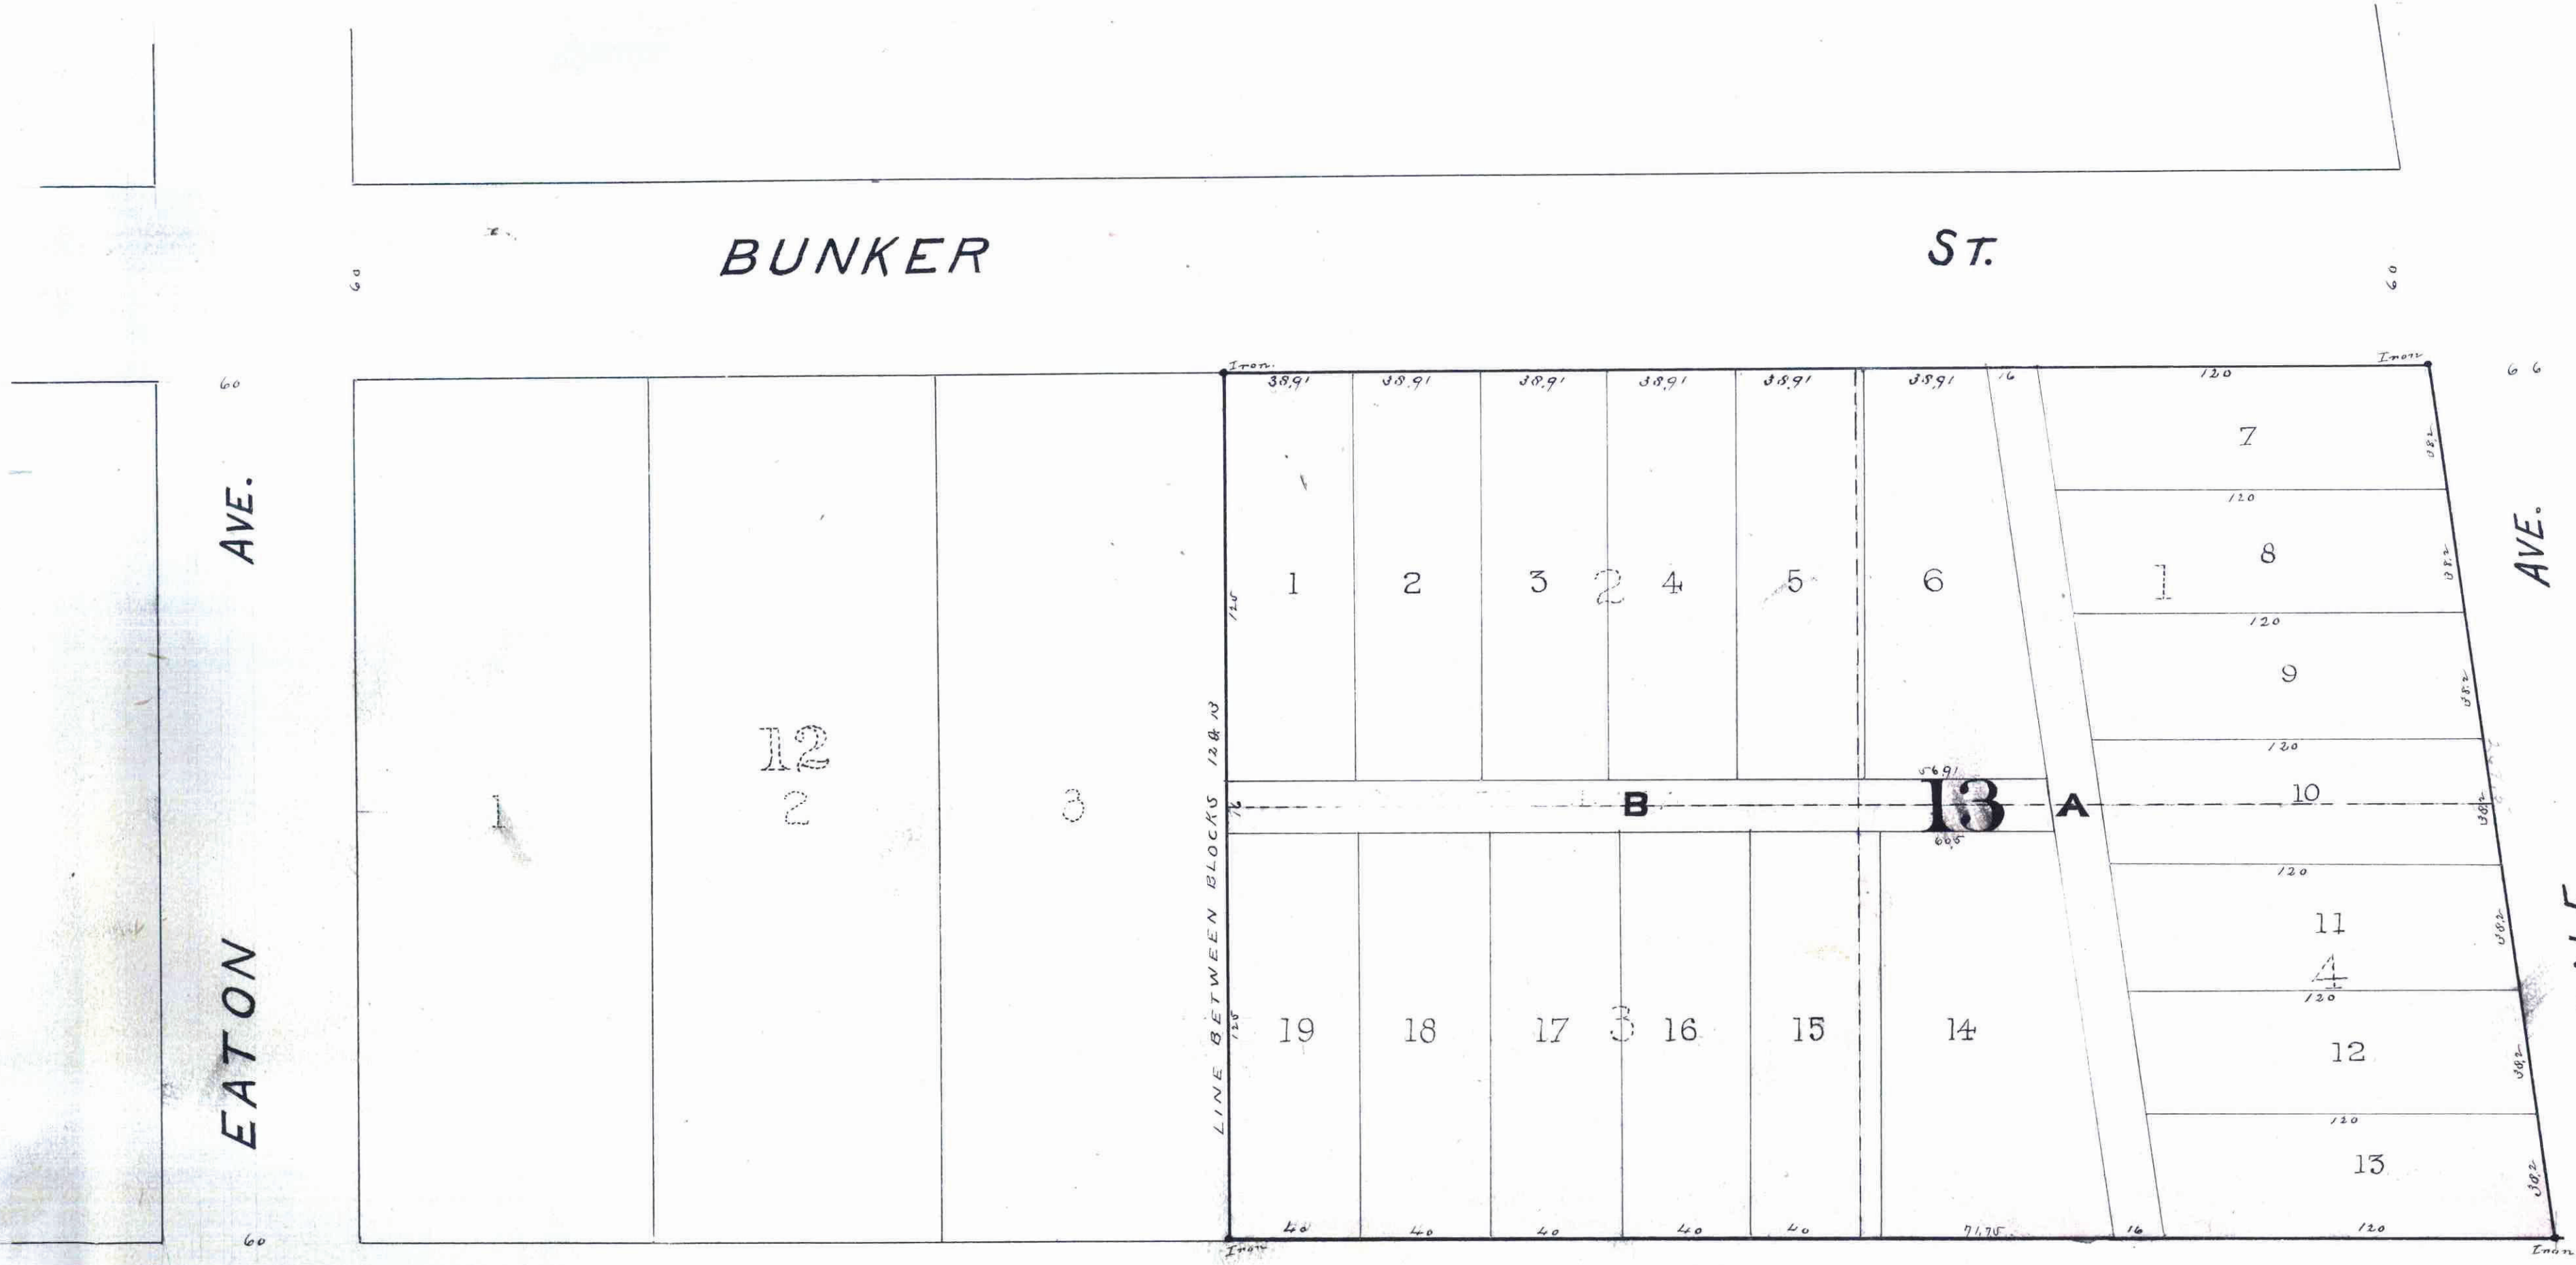

We Charles H. Lunau President and C. R. Bryant Secretary of the West Side Land and Cottage Company of Saint Paul Minnesota a corporation duly organized and incorporated under the laws of the State of Minnesota, the owner of Block 13 of Woodbury and Cases Addition to West Saint Paul Minnesota, do hereby certify that we have caused the same to be surveyed and platted as Bryant and Minea's Rearrangement of Block 13 of Woodbury and Cases Addition to West Saint Paul Minnesota, as herein and therein provided. In witness whereof the said West Side Land and Cottage Company has caused these presents to be subscribed by its President and Secretary, and its corporate seal to be affixed hereto on the 4th day of February 1884.

In the presence of
J. H. Coody
State of Minnesota
County of Ramsey

By *Charles H. Lunau* President
By *C. R. Bryant* Secretary

Be it known that on this 4th day of February, A. D. 1884, personally came before me Charles H. Lunau President and C. R. Bryant Secretary of the West Side Land and Cottage Company, to me personally known to be the President and Secretary of said corporation, described in and who executed the foregoing certificate, and acknowledged that they executed the same freely and voluntarily and as the act and deed of said corporation, and that the corporate seal hereto affixed is the corporate seal of the West Side Land and Cottage Company.

By *W. J. Ladd*
Notary Public
Ramsey County, Minn.

STATE OF MINNESOTA,
County of Ramsey,
OFFICE OF THE REGISTER OF DEEDS.
This is to certify that the within instrument was filed for record in this office, at St. Paul, on the 2nd day of March, A. D. 1884 at 4 o'clock P. M., and that the same was duly recorded in Book 11 of Town Plat pages 1-3
R. C. Wiley
Register of Deeds.

CITY TREASURERS OFFICE
ST. PAUL, MINN.
MAR 21 1884
ASSESSMENT PAID
W. J. Ladd