

This plat document is an UNOFFICIAL copy of a Subdivision Plat or Registered Land Survey and is made available for information purposes only. To obtain an official copy please contact the Ramsey County Recorder's Office.

STATE OF MINNESOTA, 88. County of Ramsey. Office of the Register of Deeds. This is to certify that the within instrument was filed for Record in this Office, at St. Paul, on the 16th day of March, A. D. 1887 at 3:45 o'clock P. M., and that the same was duly recorded in Book 5 of Land Plats pages 38.

SHELDON'S REARRANGEMENT

OF LOT 1 OF BLOCK 1 OF J.N. ROGERS 2^d ADDITION AND LOTS 1-2 AND 3 OF BLOCK 1 OF PARK ADDITION TO SAINT PAUL MINN. RAMSEY COUNTY

I hereby certify to having surveyed and plotted the property as described on this map as Sheldon's Re-arrangement, and have placed iron monuments at the corners of each and every block, as shown on this map, and the same is correct. F.E. Sheldon Surveyor

State of Minnesota } County of Ramsey } On this 11th day of January A.D. 1887 personally appeared before the undersigned F.E. Sheldon to me well known and acknowledged that he executed the foregoing Certificate as his own free act and deed. Henry H. Hinkley Notary Public, Ramsey Co. Minn.


This is to certify that Carl Youngman and Mary E. Youngman his wife Frank W. Youngman and Avis E. Youngman his wife proprietors of the following described property, viz - Lot One (1) of Block One (1) of J. N. Rogers 2^d Addition and Lots One, two and three (1-2+3) of Block One (1) of Park Addition to Saint Paul Minnesota Ramsey County, have caused the same to be surveyed and plotted, and hereafter known as "Sheldon's Re-arrangement" as shown by this plat, Metes and Bounds and seals this 11th day of January 1887. In presence of - H. Hinkley Notary Public, Ramsey Co. Minn. Carl Youngman (seal) Mary E. Youngman (seal) Frank W. Youngman (seal) Avis E. Youngman (seal)

State of Minnesota } County of Ramsey } On this 11th day of Jan - A.D. 1887 personally came before me the undersigned, Carl Youngman and Mary E. Youngman his wife and Frank W. Youngman and Avis E. Youngman his wife to me well known and they acknowledged that they executed the foregoing Certificate for the uses and purposes therein expressed. Henry H. Hinkley Notary Public, Ramsey Co. Minn.

Accepted and approved this 25th day of January A.D. 1887. J.P. Holston } Plat Commissioners } J.W. Starkey } J.M. Karsner }

I hereby recommend the acceptance of the within plat by the Common Council. L.W. Rasmussen City Engineer

Accepted by the Common Council of the City of Saint Paul on the 14th day of March 1887. J. J. Mulcahy City Clerk

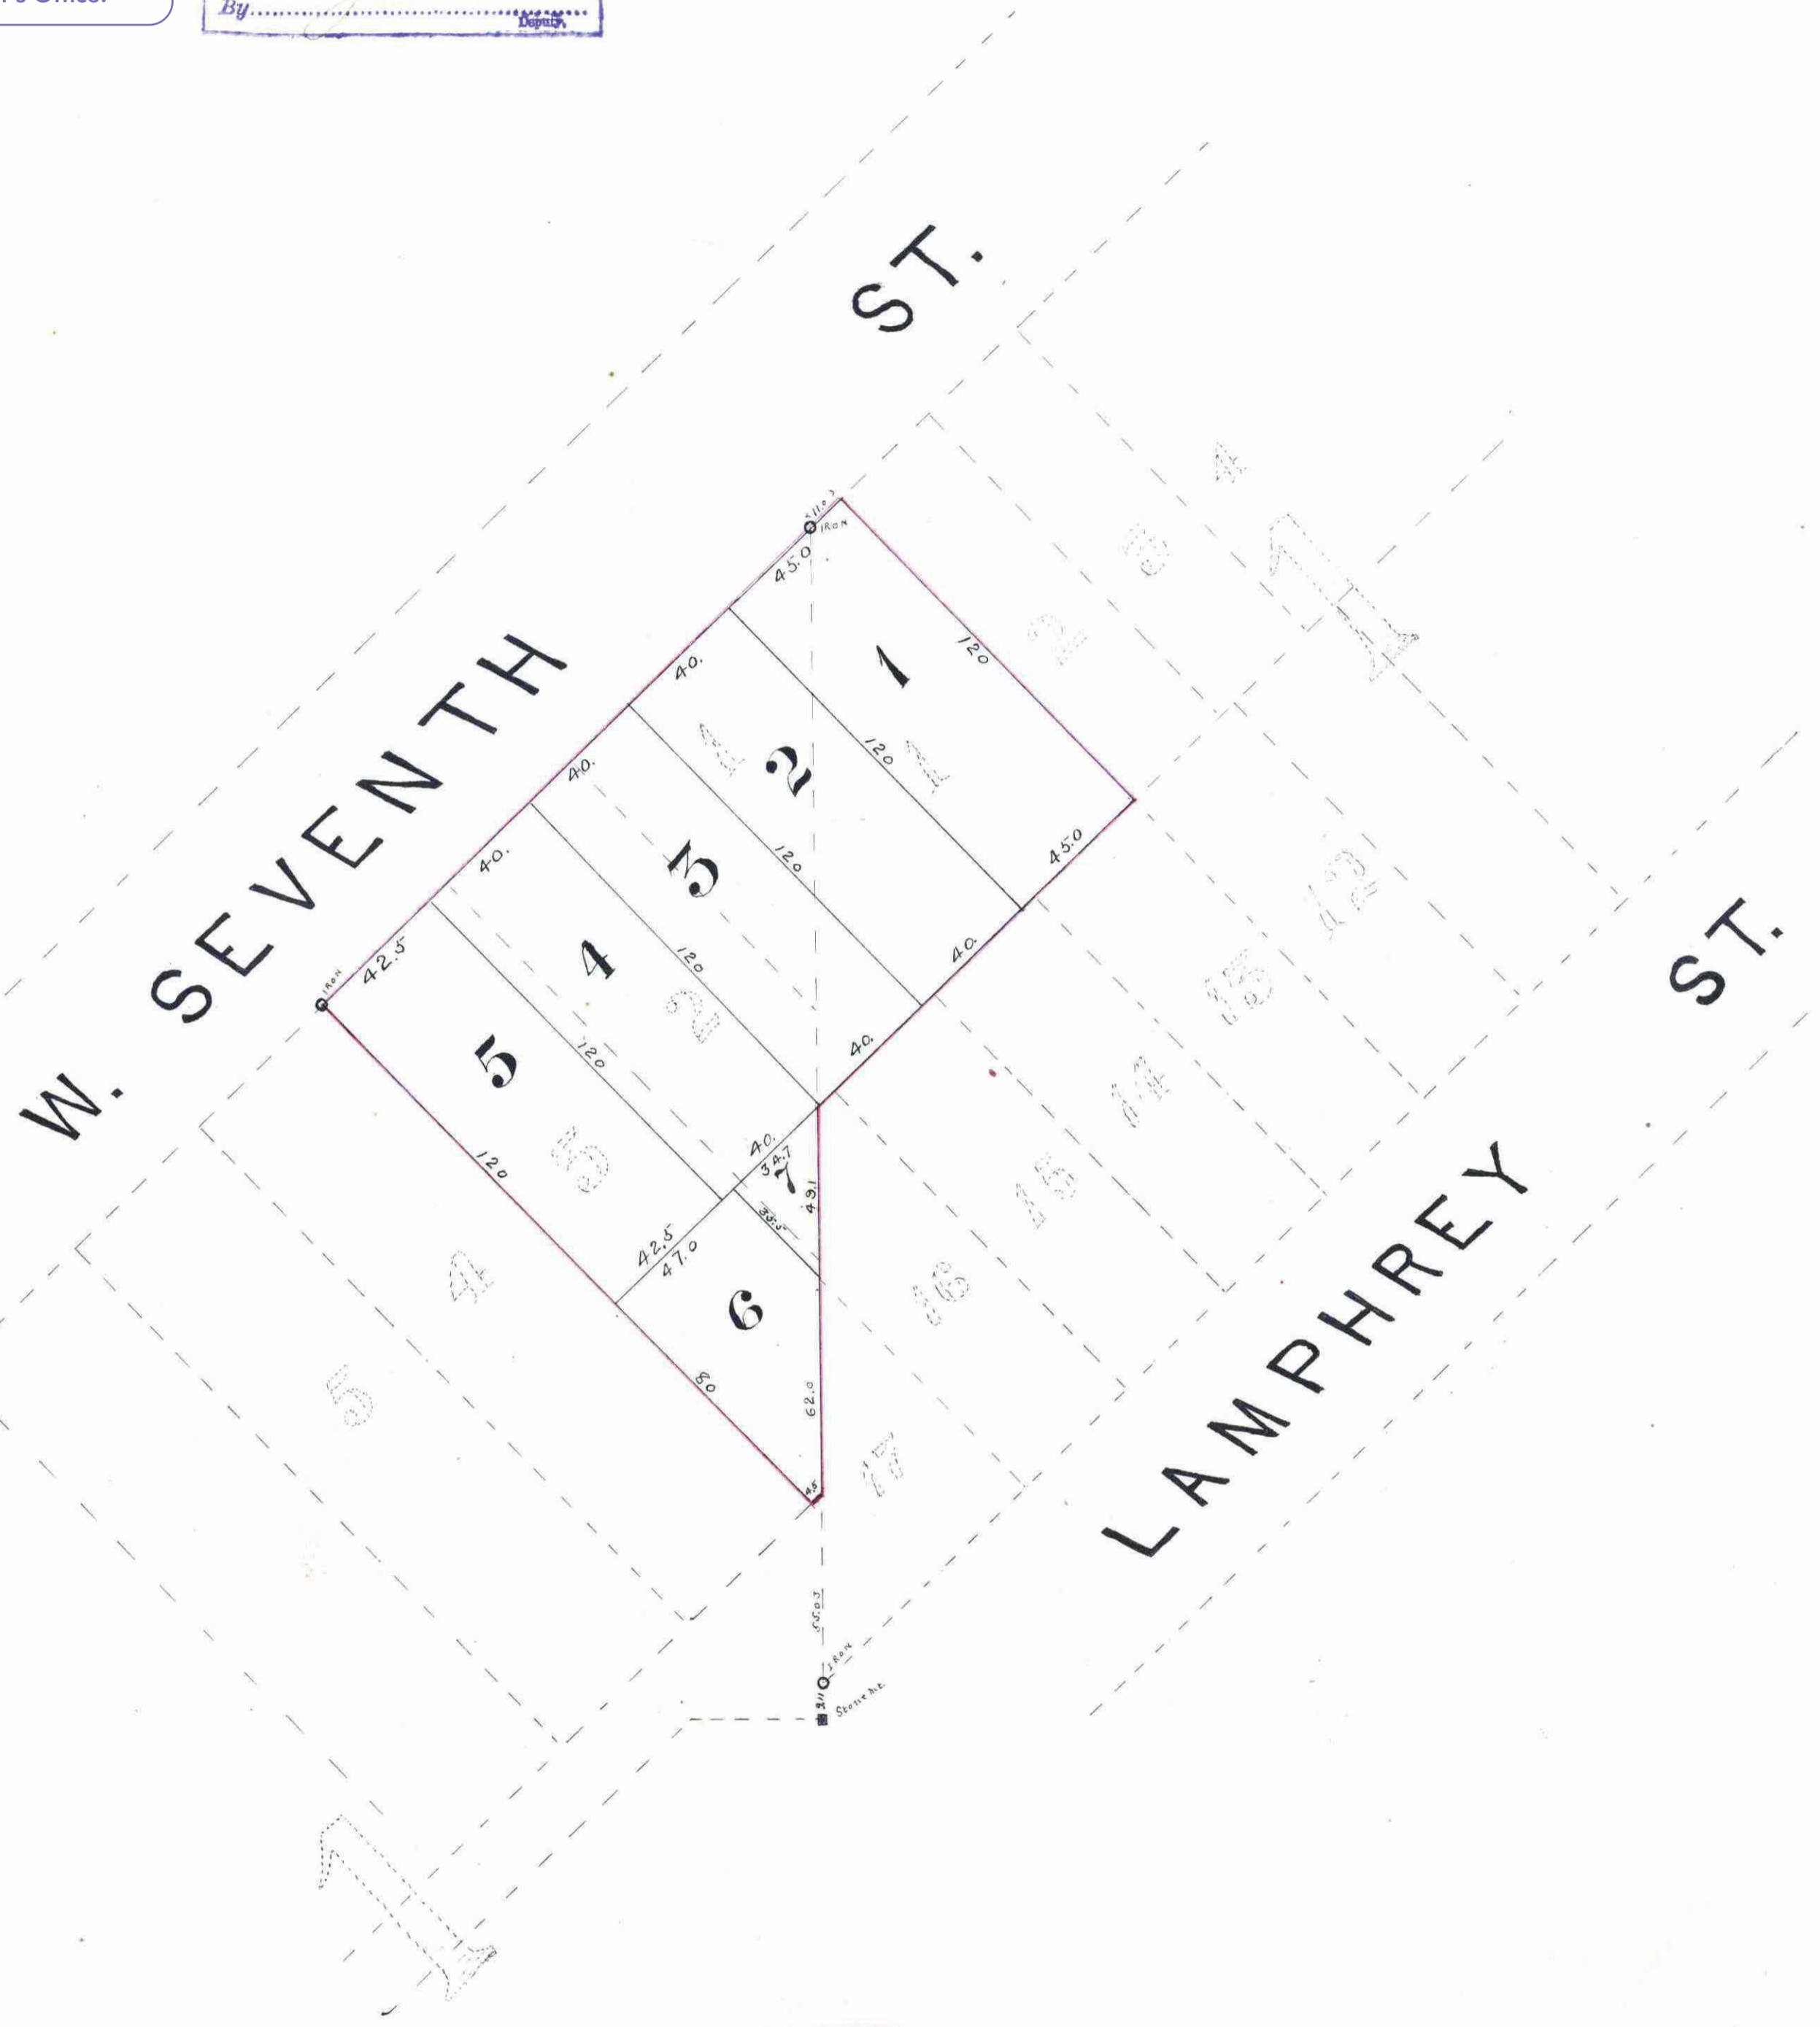

OFFICE OF COUNTY TREASURER ST. PAUL, MINN. MAR 7 1887 1888 TAX PAID F. A. BERZ, Co. Treas. RETURN

CITY TREASURER'S OFFICE ST. PAUL, MINN. 1887 TAXES PAID

Taxes paid this 7th day of March, A.D. 1887

M. J. Kain Co. Auditor