

# Y. D. WALSH'S

## Rearrangement

of lots 1 & 2 Blk 16 Robert & Randall's Add  
And Blk 7 Hoyt's Add,

This plat document is an UNOFFICIAL copy of a Subdivision Plat or Registered Land Survey and is made available for information purposes only.

To obtain an official copy please contact the Ramsey County Recorder's Office.

STATE OF MINNESOTA  
County of Ramsey  
Office of the Register of Deeds  
This is to certify that the within plat was filed for Record in the Office, at St. Paul, on the 23<sup>rd</sup> day of July, A. D. 1880. at 2:20 P. M., and that the same was duly recorded in Book 10 of Town Plats page 4.

Otto Doeder  
Register of Deeds  
By J. J. Kerner  
Deputy.

State of Minnesota } s.s.  
County of Ramsey }  
I, V. D. Walsh the proprietor of Lots 1 & 2, Block 16 Robert and Randall's Addition and Block 7 Hoyt's Addition to Saint Paul do hereby certify that I have caused the same to be surveyed and subdivided as hereon shown to the end that the same may be recorded as the law directs and I do hereby give and dedicate to the Public for public use the Alley as hereon shown.

In testimony whereof I have hereunto set my hand and seal this 23<sup>rd</sup> day of July 1880

V. D. Walsh

Witnessed.

Albert Scheffer  
J. J. Kerner

State of Minnesota } s.s.  
County of Ramsey }

I a Notary Public within and for said County do hereby certify that on this 23<sup>rd</sup> day of July A. D. 1880 personally came before me V. D. Walsh to me well known to be the same person described in and who executed the within Instrument and he acknowledged that he executed the same freely and voluntarily for the uses and purposes therein expressed.

Albert Scheffer  
Notary Public.  
Ramsey Co.  
Minnesota.

State of Minnesota } s.s.  
County of Ramsey }  
I certify that this is a correct plat of V. D. Walsh's Rearrangement of Lots 1 & 2, Block 16, Robert & Randall's Addition and Block 7 Hoyt's Addition to Saint Paul as surveyed and laid out by me in the month of June 1880.


H. H. Muller  
Surveyor

CITY TREASURER'S OFFICE,  
ST. PAUL, MINN.,  
JUL 28<sup>th</sup> 1880  
ASSESSMENTS PAID.

A. J. Davis  
City Treas.

Dues Paid & transfer entered this 23<sup>rd</sup> day of July 1880.

A. J. Davis  
County Auditor.  
Ed. Davis, Deputy.

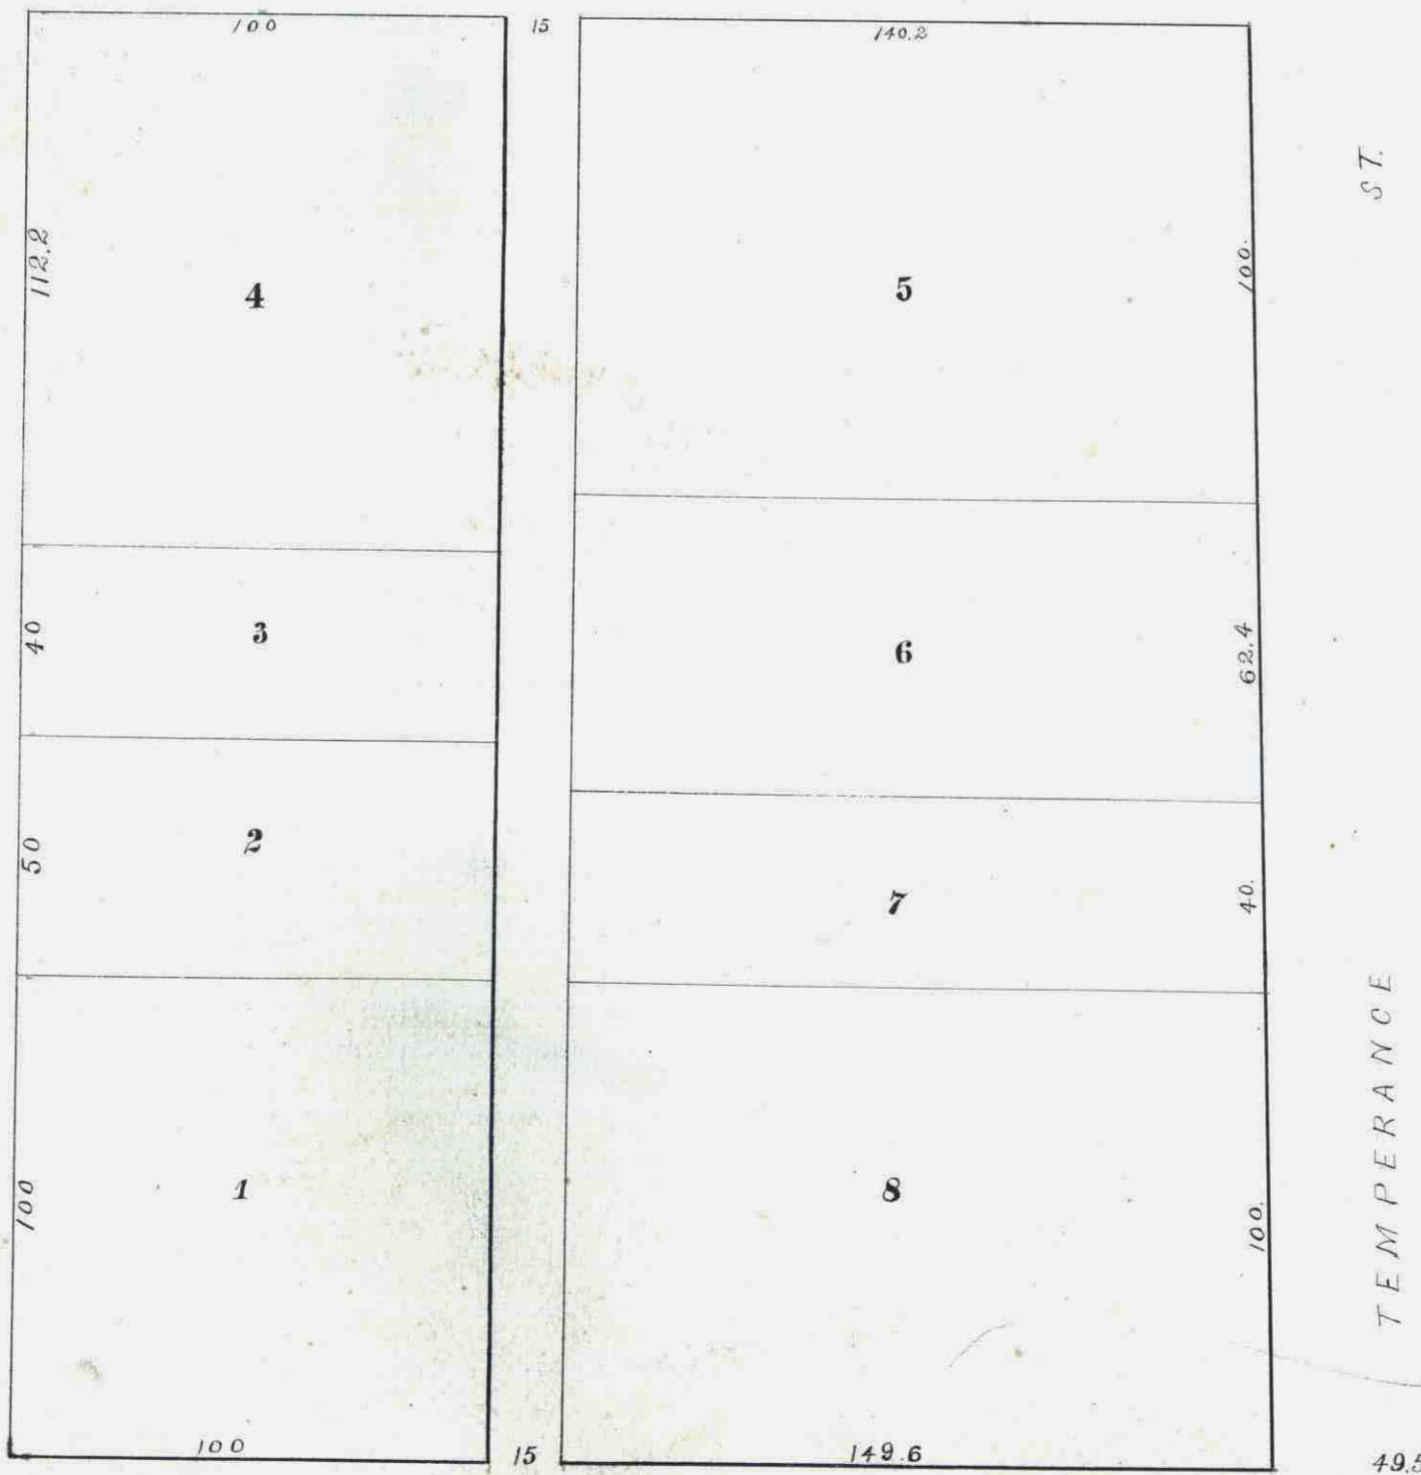

I certify that the above plat conforms to the Streets Lanes Alleys and other Highways of the adjoining Additions.

W. A. Serrano  
Accepted By the Council of this City August 23<sup>rd</sup> 1880  
W. A. Serrano  
City Clerk

Drawn by L. M. Burgess