
SEVEN LAKES 2ND ADDITION

Shoreview, County of Ramsey, State of Minnesota:	
OUTLOT A, SEVEN LAKES, Ramsey County, Minnesota.	
Has caused the same to be surveyed and platted as SEVEN LAKES 2ND ADDITION and does hereby dedicate to the public for public use forever the drainage and utility easements as shown on this plat.	
In witness whereof said Scannell Properties #452, LLC, an Indiana limited liability company, has caused these presents to be signed by its proper officer this day of, 2024.	
Signed. Scannell Properties #452, LLC	
Manager, Marc Pfleging	
STATE OF INDIANA COUNTY OF MARION	
The foregoing instrument was acknowledged before me this day of, 2024, by Marc Pfleging, Manager, Scannell Properties #452, LLC, an Indiana limitability company, on behalf of the limited liability company.	ed
(Signature)	
(Name Printed)	
Notary Public, Hamilton County, Indiana My Commission Expires 11/23/24	
SURVEYORS CERTIFICATION	
I, Gary Bjorklund, Professional Land Surveyor, do hereby certify that I have surveyed or directly supervised the survey of the property described on this plat; prepared this plat or directly supervised the preparation of this plat; that this plat is a correct representation of the boundary survey; that all mathematical data and labels are correctly designated on this plat; the all monuments depicted on this plat have been correctly set; that all monuments indicated on this plat will be correctly set within one year; that all water boundaries and wet lands, as defined in Minnesota Statutes, Section 505.01, Subd. 3, as of the date of the surveyor's certification are shown and labeled on this plat; and all public ways are shown and labeled on this plat.	at
Dated this day of	
Gary Bjorklund, Land Surveyor Minnesota License No. 46563	
STATE OF FLORIDA COUNTY OF SARASATY	
This instrument was acknowledged before me on this 4th day of Vhare 12024, by Gary Bjorklund.	
(Name Printed)	
Notary Public SANLYSTA County Florida	
My Commission Expires 01/36/3037	


15 N - 11
We do hereby certify that on the day of, 2024, the City Council of the City of Shoreview, Minnesota, approved this plat. Also, the conditions of Minnesota Statutes Section 505.03, Subd. 2, have been fulfilled.
Such en lever Quality
Mayor Manager
PROPERTY TAX, RECORDS AND ELECTION SERVICES DEPARTMENT
Pursuant to Minnesota Statutes, Section 505.021, Subd. 9, taxes payable in the year 2024 on the land hereinbefore described have been paid. Also, pursuant to Minnesota Statutes, Section 272.12, there are no delinquent taxes and transfer entered this day of, 2024.
, Ramsey County Auditor/Treasurer
By, Deputy
COUNTY SURVEYOR
Pursuant to Minnesota Statutes, Section 383A.42 this plat is approved this $\frac{2N}{2N}$ day of $\frac{N}{2N}$, 2024.
DANIEL D. BAAR. Daniel D. Baar, L.S. BY: SLITH
Ramsey County Surveyor DEPUTY COUNTY SURVETOR.
·
REGISTRAR OF TITLES, COUNTY OF RAMSEY, STATE OF MINNESOTA
I hereby certify that this plat of SEVEN LAKES 2ND ADDITION was filed in the office of the Registrar of Titles for public record on this day of

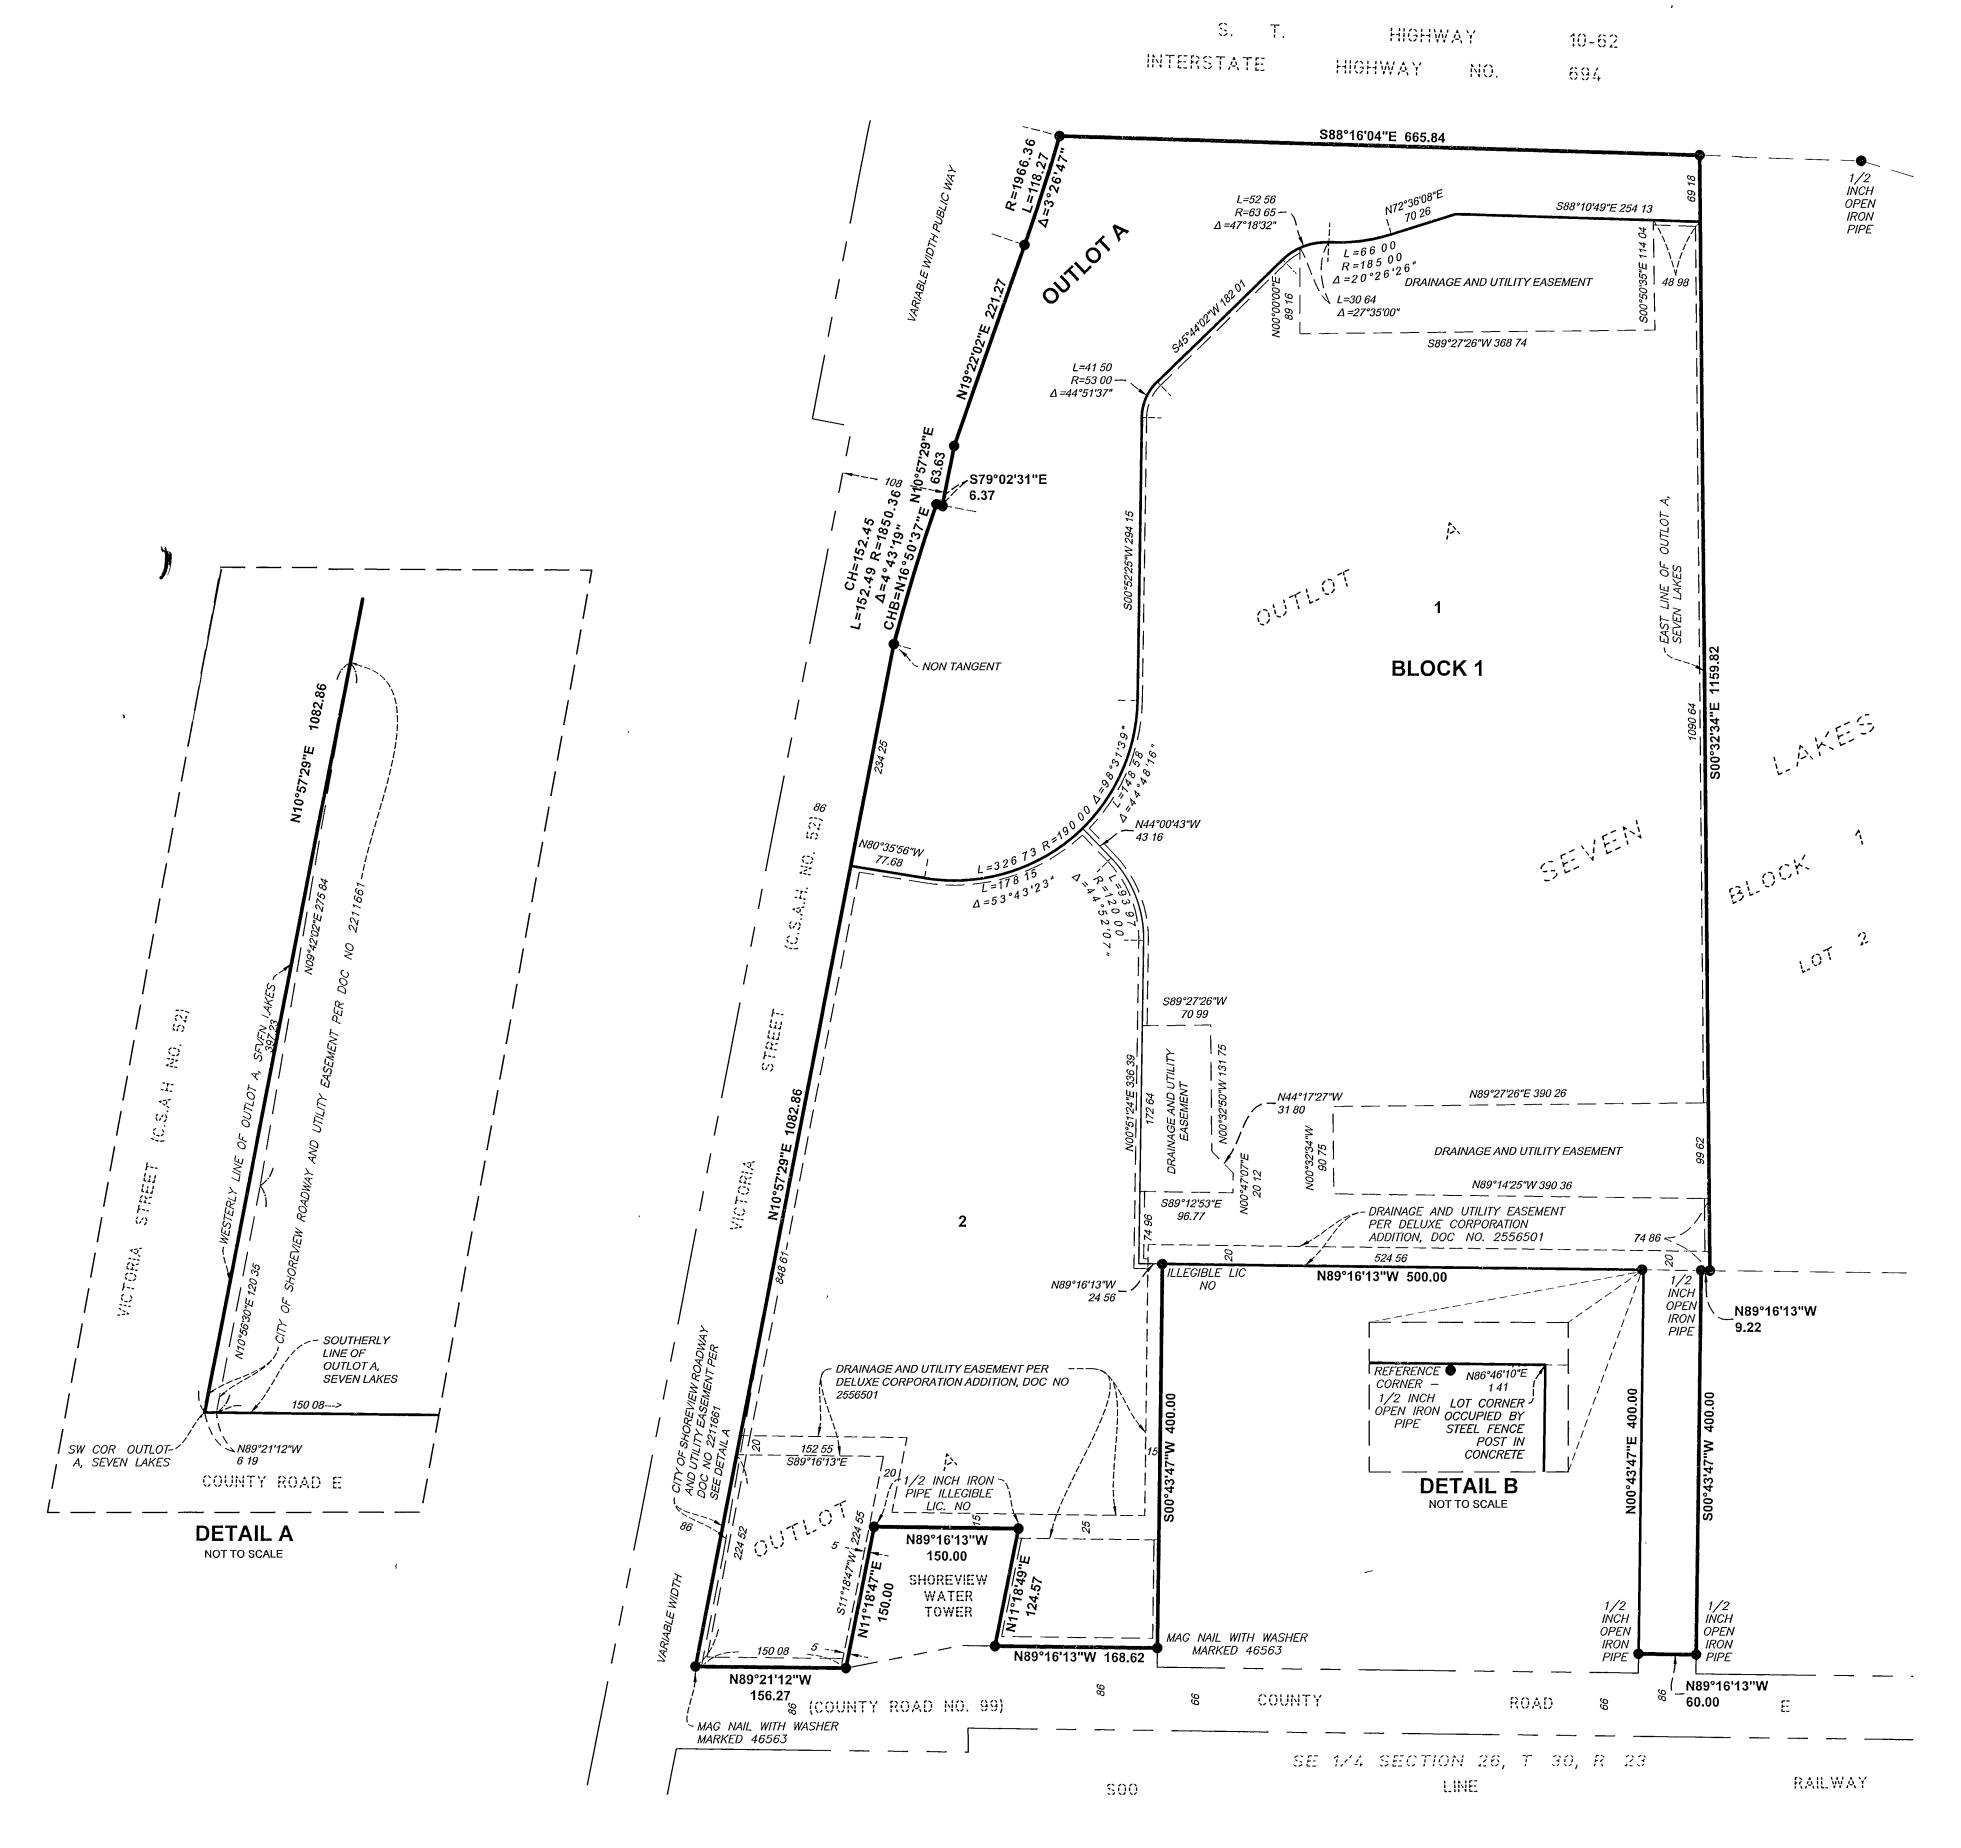


SEVEN LAKES 2ND ADDITION



VICINITY MAP

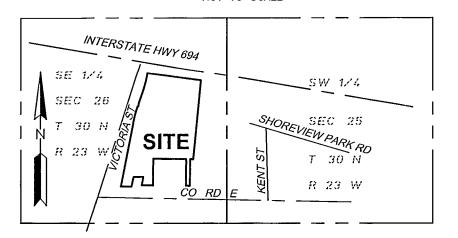

DRAINAGE AND UTILITY EASEMENTS ARE SHOWN THUS:

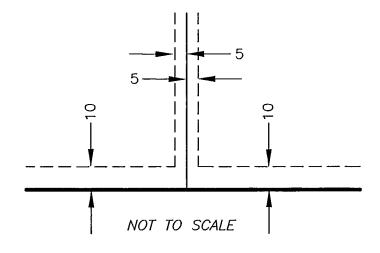

BEING 5 FEET IN WIDTH AND ADJOINING LOT LINES AND BEING 10 FEET IN WIDTH AND ADJOINING PUBLIC WAYS, UNLESS OTHERWISE INDICATED ON THIS PLAT.

LEGEND

 DENOTES FOUND 1/2 INCH IRON PIPE MONUMENT MARKED WITH "LS 46563", UNLESS OTHERWISE NOTED.

ANY BLOCK, LOT, OUTLOT, CORNER AND/OR CURVE POINT LOCATION ON THIS PLAT WHERE NO MONUMENT SYMBOL IS SHOWN, INDICATES WHERE A 1/2 INCH BY 14 INCH IRON PIPE WITH A CAP MARKED BY LICENSE NO. 46563 WILL BE SET, AND WHICH SHALL BE IN PLACE WITHIN ONE YEAR AFTER THE RECORDING OF THIS PLAT.

BEARING ORIENTATION NOTE:

THE EAST LINE OF OUTLOT A, SEVEN LAKES IS ASSUMED TO BEAR SOO'32'34"E.

