


**E. R. BRYANT'S**  
REARRANGEMENT OF  
BLOCK 4 OF SWEENEY'S ADDN.  
TO WEST SAINT PAUL.

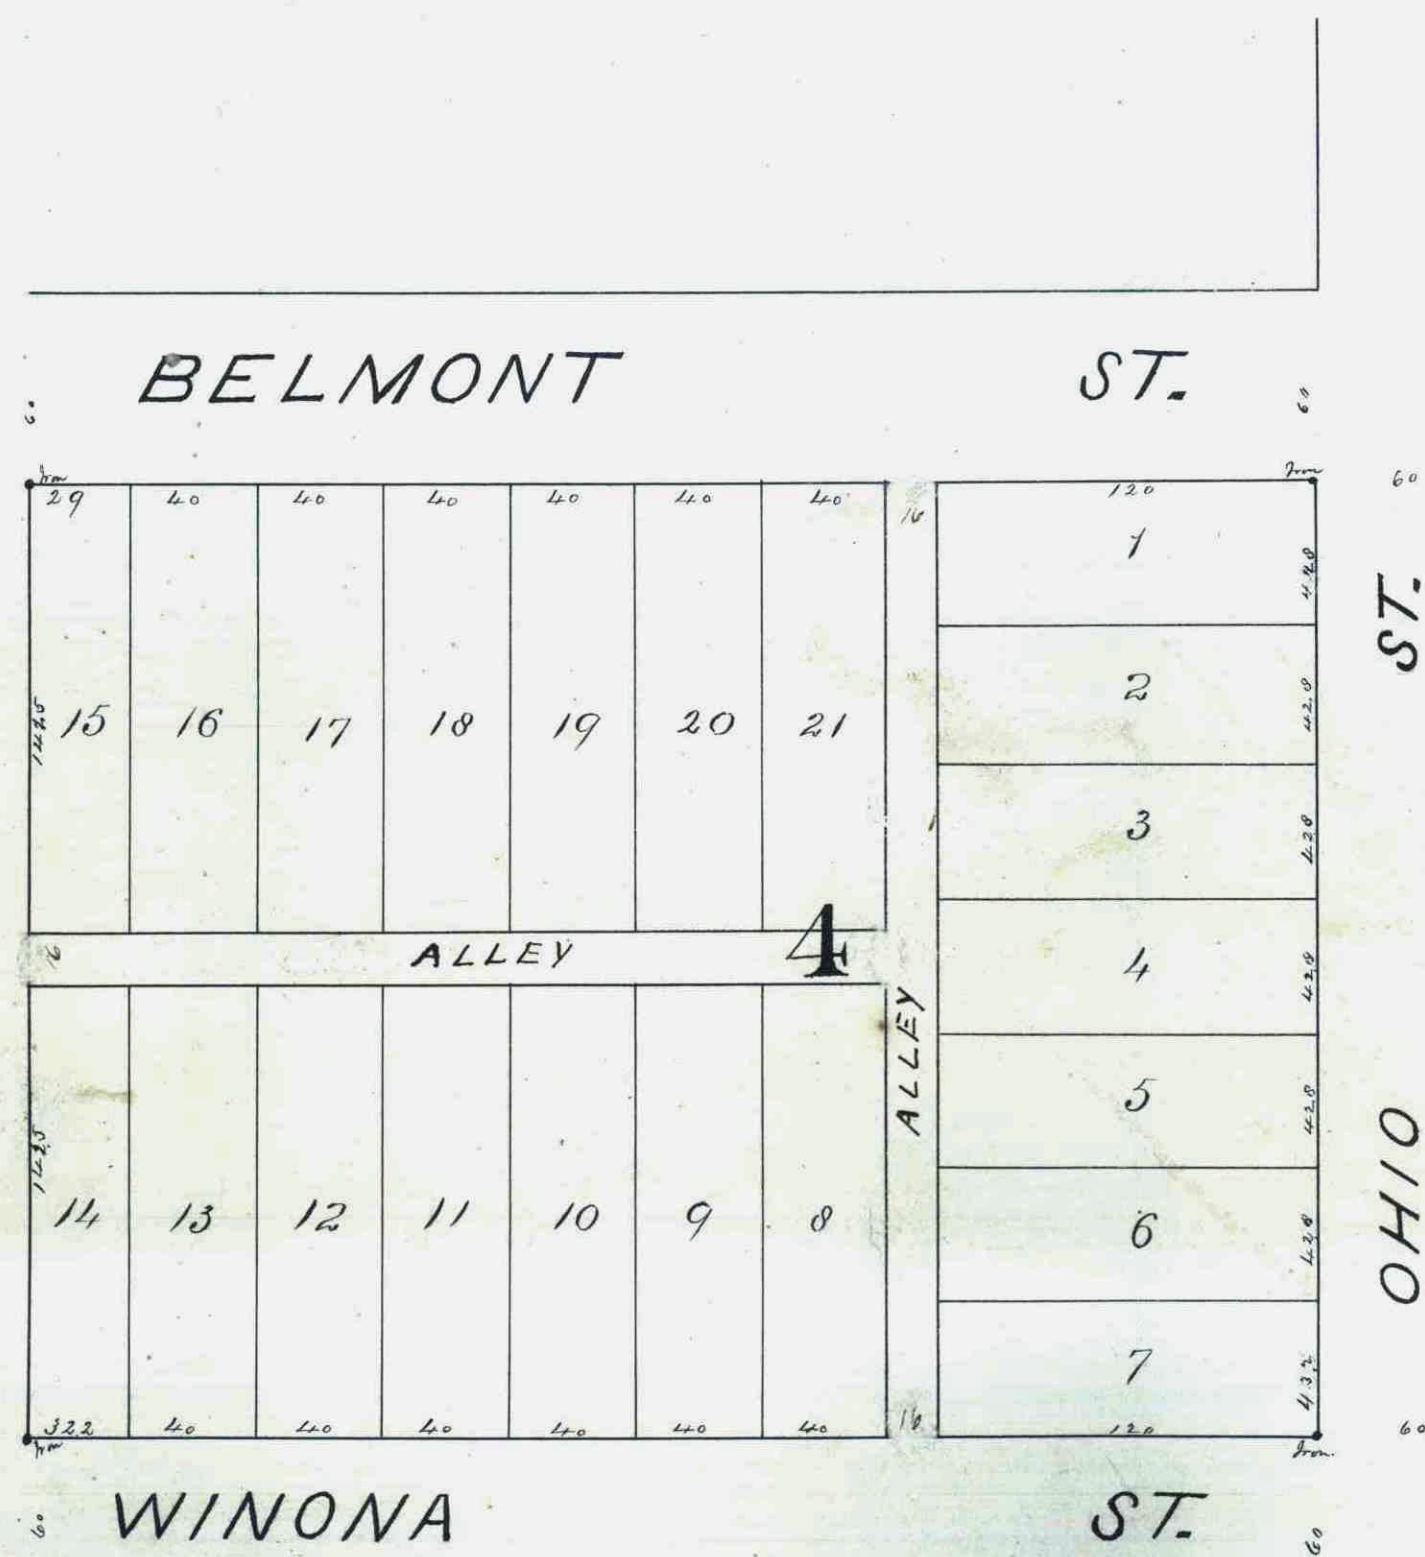

*Journal*

I certify that I have surveyed and platted the property described on this plat as E. R. Bryant's Rearrangement of Block 4 of Sweeney's Addition to West Saint Paul. That this is a correct plat of said survey. That I have placed iron monuments at the corners as shown on this plat.  
J. B. Hawley, Surveyor.

State of Minnesota }  
County of Ramsey }  
On this 7 day of June 1884 Personally appeared before me J. B. Hawley, to me well known to be the identical person who surveyed the above described parcel of land, and executed the above certificate, and acknowledged that said certificate was correct and his free act and deed.  
J. B. Hawley

Notary Public  
Ramsey County

Examined and Approved on the 19th day of Aug: 1884 as per report of Committee on Streets.  
W. A. Jones  
City Engineer City of Saint Paul.

Accepted by the Common Council on this 14th day of Aug: 1884  
J. B. Hawley  
City Clerk City of Saint Paul.

Approved by the Plat Commission on the 14th day of June 1884  
S. J. Johnson }  
Geo. Stapley } Plat Commission.  
J. M. Vankle, Jr. }

We Charles H. Linnau President and E. R. Bryant Secretary of the West Side Land and Cottage Company a corporation duly organized under the laws of the State of Minnesota, the owners of Block 4 of Sweeney's Addition to West Saint Paul do hereby certify that we have caused the same to be surveyed and platted as E. R. Bryant's Rearrangement of Block 4 of Sweeney's Addition to West Saint Paul and do hereby dedicate to the public and for the public use forever the alleys thereon shown. In witness whereof the said West Side Land and Cottage Company has caused these presents to be subscribed by its President and Secretary, and has caused its corporate seal to be affixed thereto on the 14th day of June 1884.

By C. H. Linnau President  
By E. R. Bryant Secretary

State of Minnesota }  
County of Ramsey }  
Be it known that on the 7 day of June 1884 Personally came before me Charles H. Linnau President and E. R. Bryant Secretary of the West Side Land and Cottage Company to me personally known to be the President and Secretary of said Corporation described in and who executed the foregoing instrument and acknowledged that they executed the same freely and voluntarily and as the act and deed of said Corporation, and the corporate seal hereunto affixed is the corporate seal of said Corporation.  
J. B. Hawley  
Notary Public Ramsey County

Jacques and Franzen  
September 8th 1884  
J. Moody  
County Auditor

This plat document is an UNOFFICIAL copy of a Subdivision Plat or Registered Land Survey and is made available for information purposes only.  
To obtain an official copy please contact the Ramsey County Recorder's Office.

STATE OF MINNESOTA }  
County of Ramsey }  
OFFICE OF THE REGISTER OF DEEDS.  
This is to certify that the within instrument was filed for record in this office, at St. Paul, on the 8th day of September A. D. 1884 at 12 o'clock P. M. and that the same was duly recorded in Book 7 of Plats  
R. C. Wiley  
Register of Deeds.  
By Deputy.

CITY TREASURERS OFFICE  
ST. PAUL, MINN.  
SEP 2 1884  
ASSESSMENTS PAID  
Geo. W. City Secy  
J. Dickie