


VARNER'S REARRANGEMENT

of Lot 3 and that part of Lots 4, 5, 6, 7, 23 and 24 lying South Easterly of Fort Street

all of
Daly's Subdivision
of **Block 2**

of
Stinson, Brown
and
Ramsey's Add.

to the City
of
St. Paul.

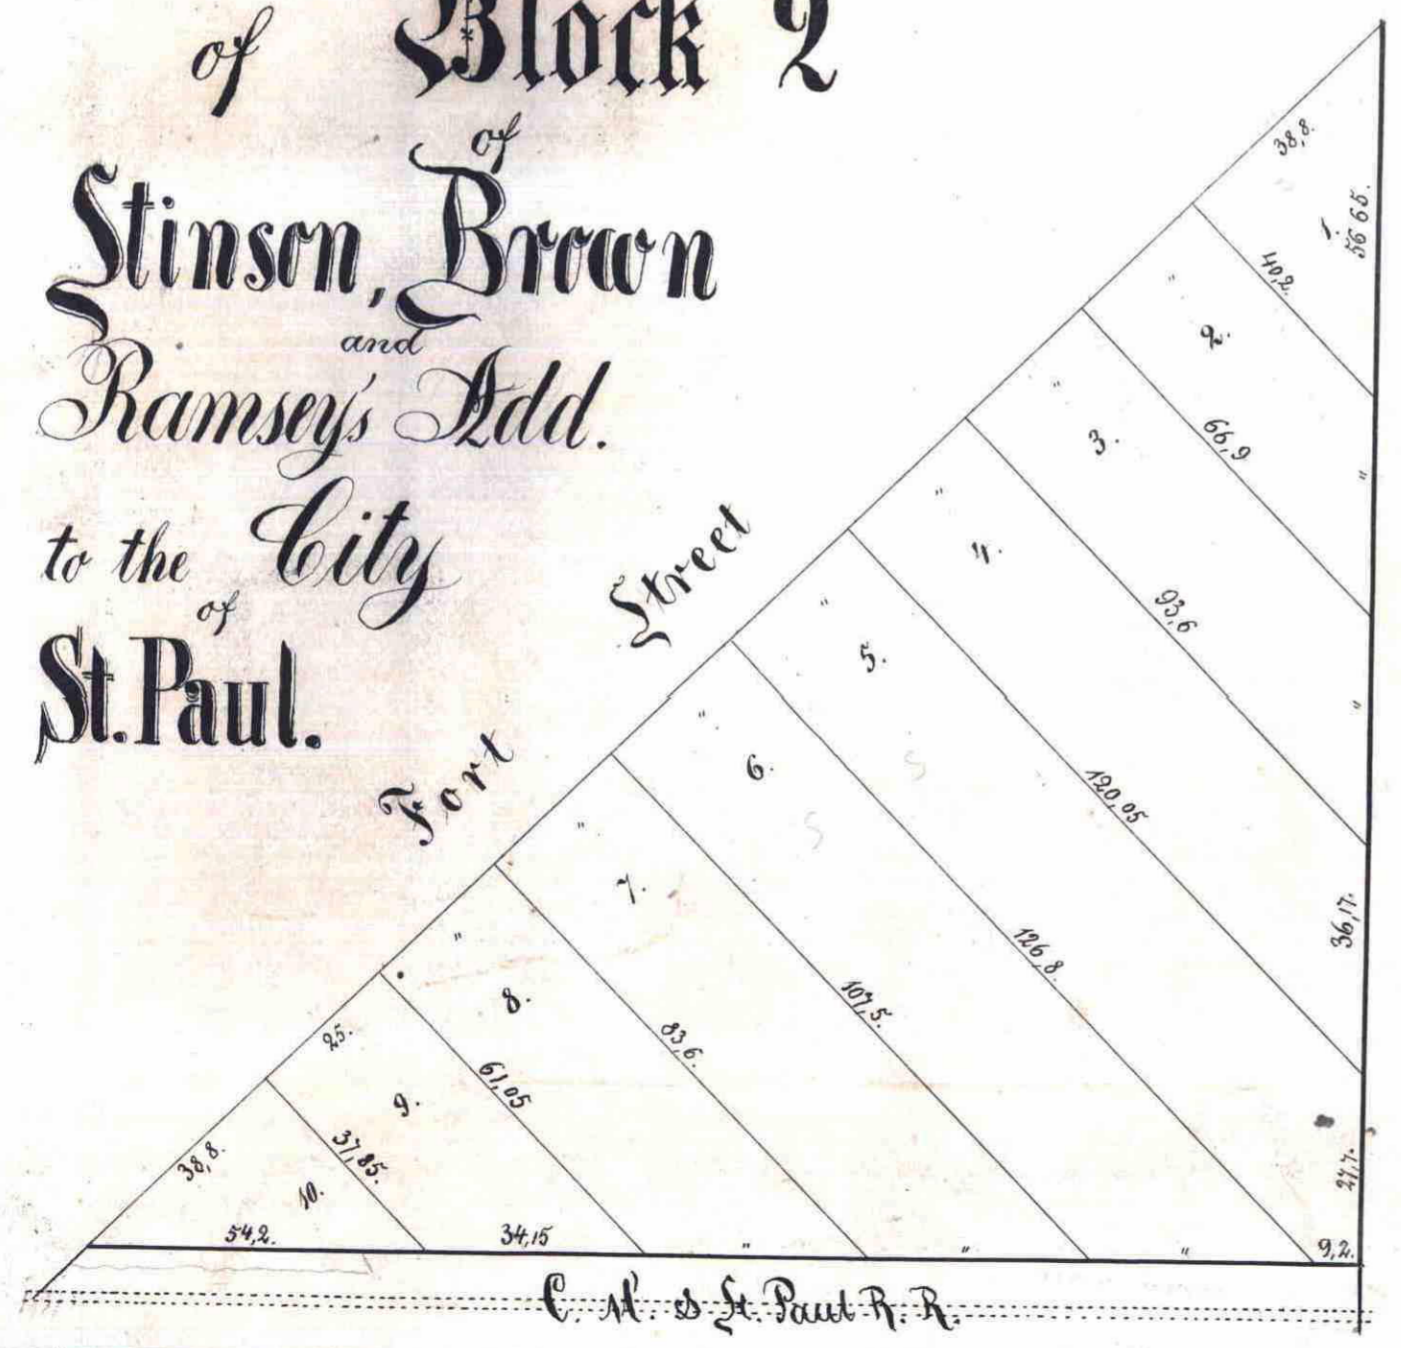

I hereby certify: that this is a correct Plat of Varner's Rearrangement of Lot 3 and that part of Lots 4, 5, 6, 7, 23 and 24 lying South Easterly of Fort Str. all of Daly's Subdivision of Block 2 of Stinson, Brown and Ramsey's Add. to the City of St. Paul as surveyed and platted by me in the month of June 1882.

St. Paul
June 30th 1882.

Ed. Hornick
Surveyor.

State of Minnesota } S.S.
County of Scott }

We the undersigned Henry Varner and Mary A. Varner his wife proprietors of Varner's Rearrangement of Lot 3 and that part of Lots 4, 5, 6, 7, 23 and 24 lying South Easterly of Fort Str. all of Daly's Subdivision of Block 2 of Stinson, Brown and Ramsey's Add. to the City of St. Paul, do hereby certify, that we have caused the same to be surveyed and platted as represented by this plat

Henry Varner
Mary A. Varner

Said this 7th day of July 1882.
State of Minnesota } S.S.
County of Scott }

Frank Matchett
Ida Row

Before me a notary public in and for Scott County State of Minnesota this 7th day of July 1882 personally appeared Henry Varner and Mary A. Varner his wife me in person known to be the parties described in and who signed the above certificate and they each acknowledged that they executed the same freely and voluntarily for the uses and purposes therein expressed.

R. H. McClelland
Notary Public Scott County
Minnesota

July 7th 1882
Taxes Paid July 7th 1882
J. M. Cardy
J. C. Auld
OFFICE OF THE REGISTER OF DEEDS,
County of Ramsey, MINNESOTA, } ss.
This is to certify that the within instrument was filed for Record in this office, at St. Paul, on the 21 day of July A. D. 1882 at 3:30 o'clock P. M., and that the same was duly recorded in Book B of Varner Plats page 27
W. Whinnan
Registrar of Deeds.

Approved this 15th day of July A. D. 1882 --
S. P. Tolson
James Starkey
Wm. Vanhook

Plat Commissioners

City Treasurers' Office,
ST. PAUL, MINN.
JUL 20 1882
ASSESSMENT PAID,
George Rees, City Treas.

Accepted by Council
Amicus July 18 1882
July 18th 1882 City Engineer
L. W. Rindlett
City Clerk