


UNDERWOOD'S FIRST ADDITION

TO THE
CITY OF ST. PAUL RAMSEY CO. MINN.

ELMER AND MORRISON. SURVEYORS.

SCALE. 1 IN. 100. FT. ⊠ Indicates Iron Monuments.

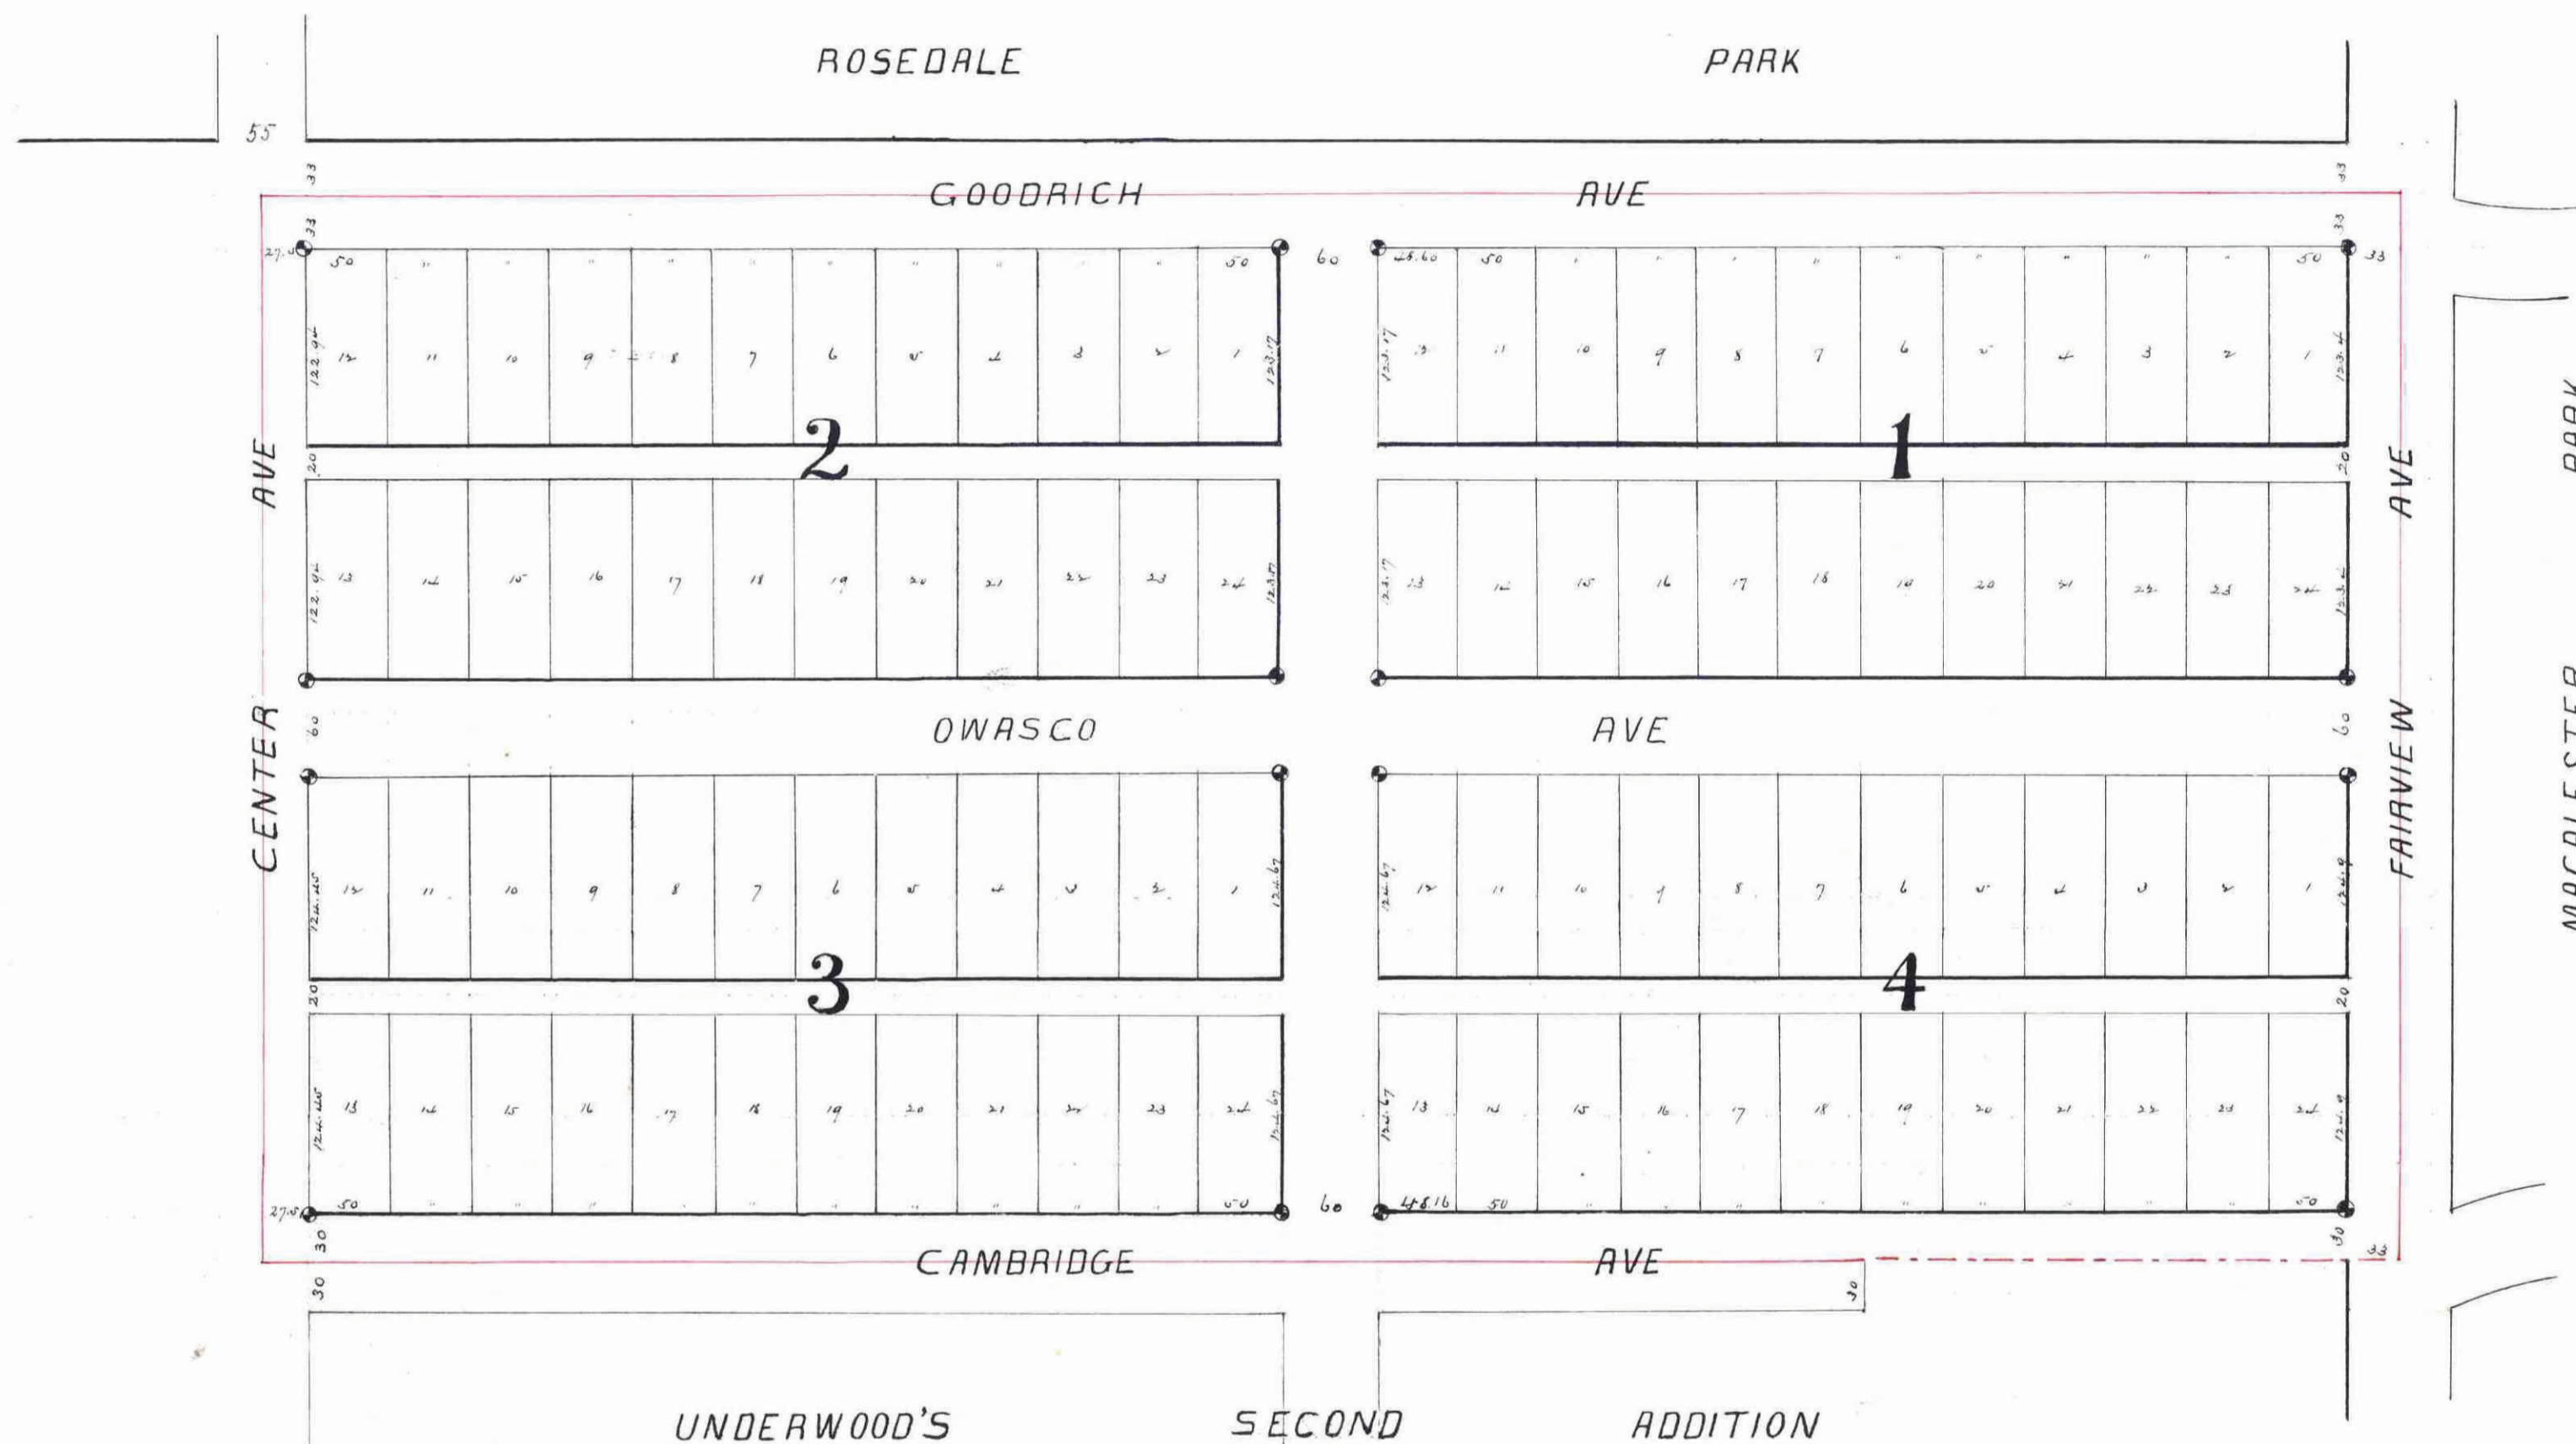

This plat document is an UNOFFICIAL copy of a Subdivision Plat or Registered Land Survey and is made available for information purposes only.

To obtain an official copy please contact the Ramsey County Recorder's Office.

STATE OF MINNESOTA, 1887
County of Ramsey.
Office of the Register of Deeds.
This is to certify that the within instrument was filed for record in this Office, at St. Paul, Minn. on the 23rd day of March A.D. 1887, at 10 o'clock P.M. and that the same was duly recorded in Book 6 of Townships, pages 113 and 114.
By: *[Signature]*
Register of Deeds.

CITY TREASURER'S OFFICE
ST. PAUL, MINN.
APR 11 1887
ASSESSMENTS PAID
George Reis
per Vaikela

COUNTY TREASURER
ST. PAUL, MINN.
APR 12 1887
1887 TAX PAID.
F. A. B. Co. Treas.
[Signature]

This is to certify that Sidney J. Underwood and Clara J. Underwood his wife proprietors of the South 1/2 of the South East 1/4 of the South West 1/4 of Section Four (4) Township Twenty Eight (28) Range Twenty Three (23) Mer of the 4th Principal Meridian have caused the same to be surveyed and platted and hereafter known as "Underwood's First Addition to City of St. Paul Ramsey County Minn." and hereby dedicate to the public and for the public use forever all Streets, Avenues and alleys as hereon indicated.

Witness our hands and seals this 23 day of March A.D. 1887

In presence of
[Signature] *[Signature]*
[Signature] *[Signature]*

State of Kentucky }
County of Warren } SS

On this 23rd day of March A.D. 1887 personally appeared before me the undersigned, Sidney J. Underwood and Clara J. Underwood his wife and acknowledged that they executed the foregoing Certificate for the use and purpose therein expressed as their own free act and deed.

James E. Potter
Notary Public
County

We hereby certify to having surveyed and platted the property as specified on this map as Underwood's First Addition to the City of St. Paul Ramsey County Minn. and have placed iron monuments at the corners of each and every block and the same is correct.

Elmer & Morrison
Surveyors.

State of Minnesota }
County of Ramsey } SS

On this 17th day of February A.D. 1887 personally appeared before me John H. Morrison a notary public and a member of the firm of Elmer and Morrison and he acknowledged that he executed the above certificate as his own free act and deed.

Henry B. Wenzell
Notary Public
Ramsey Co. Minn.

Accepted and approved this 28th day of March A.D. 1887

[Signature] } Plat Commissioners
[Signature]

I hereby recommend the acceptance of the within plat by the Common Council

[Signature]
City Engineer

Accepted by the County Auditor of the City of St. Paul

[Signature] Clerk

Assessments Paid

Taxes Paid April 12, 1887

[Signature] City Treasurer
[Signature] St. Paul
[Signature] County Auditor
Ramsey Co. Minn.