

VAYHINGER'S ADDITION TO  
VAYHINGER'S SUBDIVISION OF THE  
WEST ONE THIRD OF LOT 9 OF  
SMITH LOTS OUT LOTS  
TO THE CITY OF SAINT PAUL RAMSEY COUNTY MINNESOTA.  
1886

2  
SMITH

Personally seeing to having surveyed and platted the property as described on this map as Vayhinger's Addition to Vayhinger's Subdivision of the West One Third of Lot 9 of Smith and Lots Out Lots to the City of Saint Paul, and have placed iron monuments at the corners of each and every block as shown on this map and the same is correct.

Chas. A. Forbes  
Surveyor

State of Minnesota }  
County of Ramsey } ss. On this 20<sup>th</sup> day of December, A.D. 1886 personally appeared before me the undersigned Charles A. Forbes to me well known and acknowledged that he executed the foregoing certificate as his own free act and deed.

M. J. Emery  
Notary Public  
Ramsey Co. Minn.

This is to certify that Henry J. Vayhinger proprietor of Vayhinger's Subdivision of the West One Third of Lot 9 Smith and Lots Out Lots, have caused the same to be surveyed and platted and hereafter known as Vayhinger's Addition to Vayhinger's Subdivision of the West One Third of Smith and Lots Out Lots to Saint Paul Ramsey County Minn. as shown and hereby dedicate to the public and for the public use forever, all the streets, avenues, alleys, parks and boulevards as herein indicated within my hand and seal this day, 20<sup>th</sup> day of December, A.D. 1886.

M. J. Emery  
W. H. J. Beck

Henry J. Vayhinger Seal  
Notary Public

State of Minnesota }  
County of Ramsey } ss. On this 20<sup>th</sup> day of December, A.D. 1886 personally came before me the undersigned certificate for the uses and purposes therein expressed.

M. J. Emery  
Notary Public  
Ramsey County Minn.

Accepted and approved this 20<sup>th</sup> day of December, A.D. 1886

J. J. Johnson  
J. C. Starkey


Plat Commissioners

I hereby recommend the acceptance of the within plat by the Common Council  
W. W. Rindlett  
City Engineer

Accepted by the Common Council of the City of Saint Paul on the 21<sup>st</sup> day of Dec. A.D. 1886

Thos. A. Branderquist  
Gen. S. Deputy City Clerk

James Paul Allen 11/1886  
Geo. O'Brien  
G. Anderson

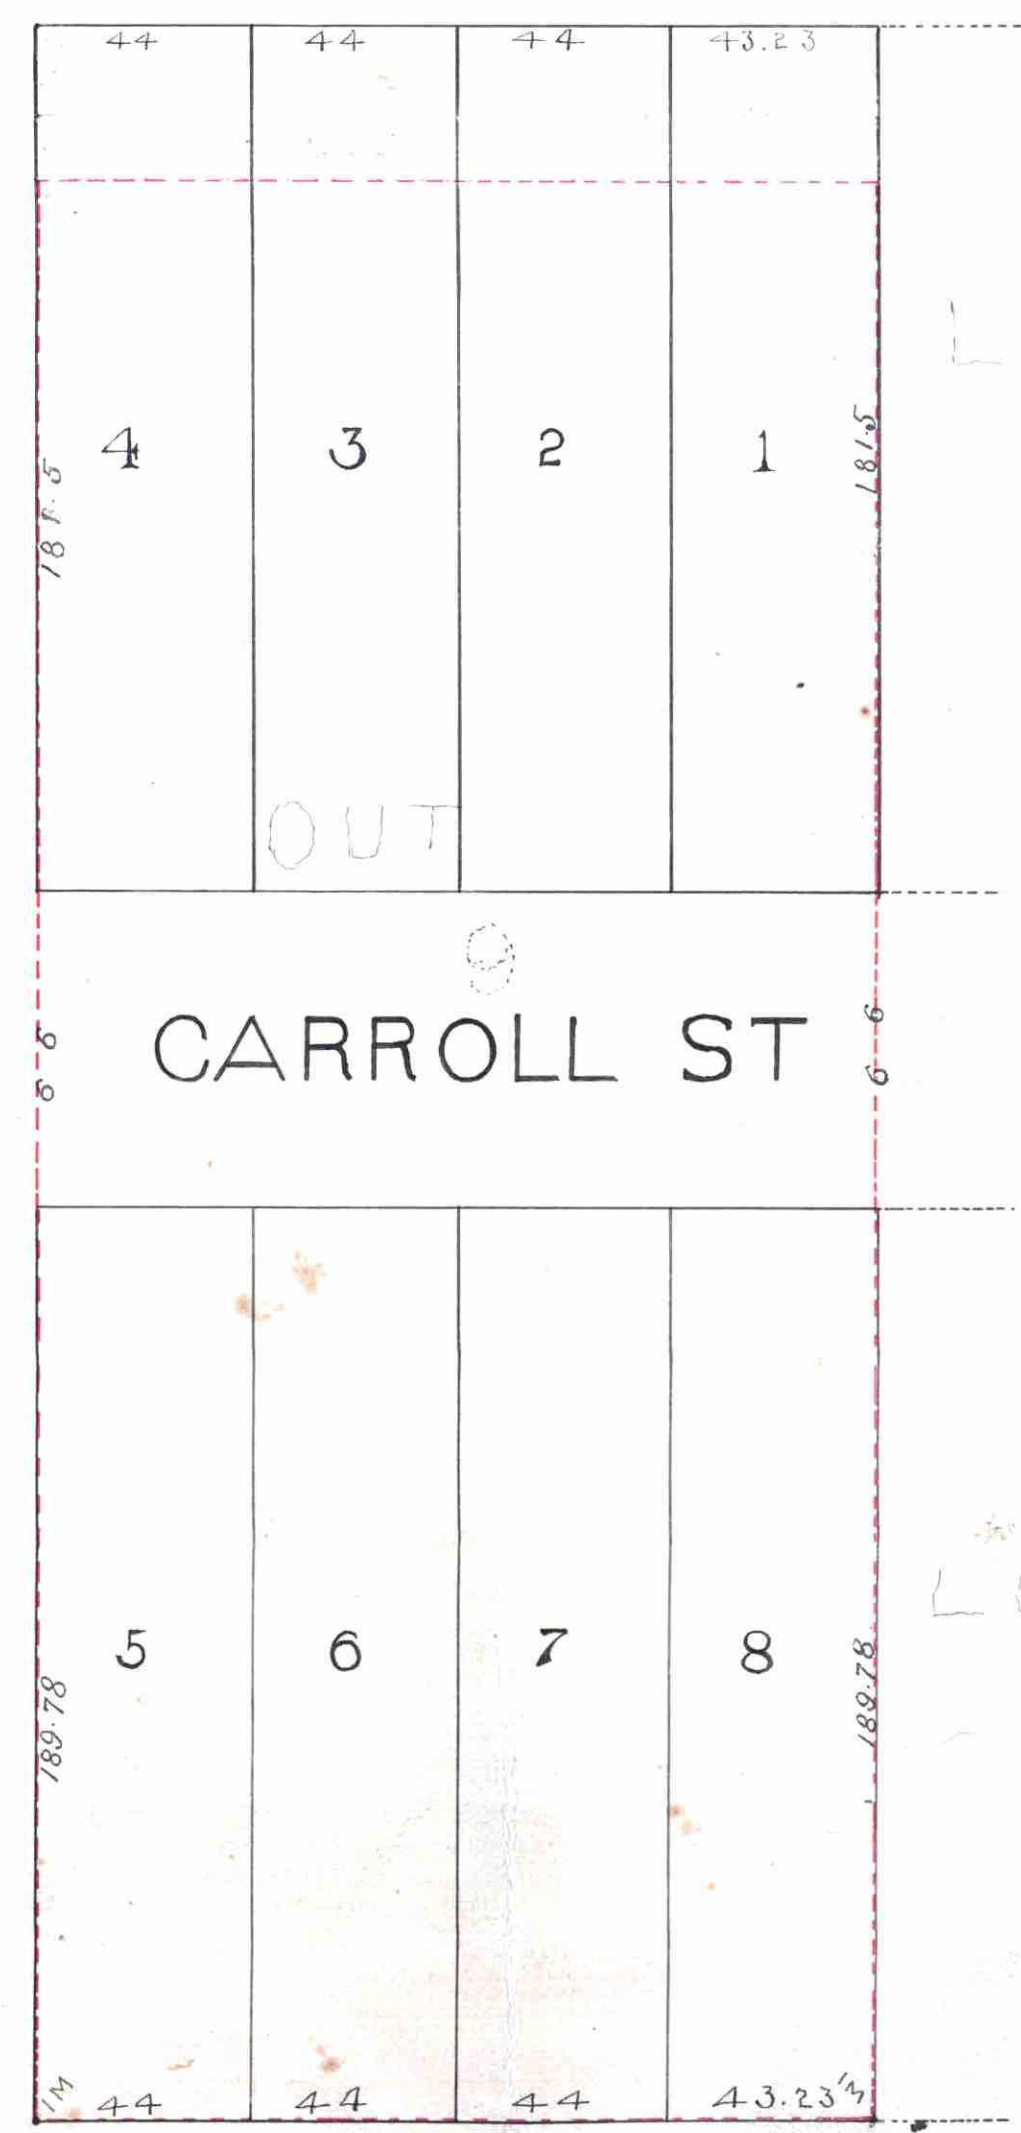

CITY TREASURER'S OFFICE  
ST. PAUL, MINN.  
DEC 27 1886  
ASSESSMENTS PAID  
Charles  
CITY TREAS.

STATE OF MINNESOTA, ss.  
County of Ramsey.  
Office of the Registrar of Deeds.  
This is to certify that the within instrument was filed for Record in this Office, at St. Paul, on the 27<sup>th</sup> day of December, D. 1886 at 3 o'clock P. M., and that the same was duly recorded in Book No. 4 of Plats, page 48.  
R. G. Wiley  
Register of Deeds.