


C. S. Smith's Subdivision

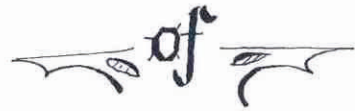

Lot 2 Block 6.


ROSEDALE PARK.

Scale: 1 in 40 feet

Hawley M. Newell  
Civil Engineer

STATE OF MINNESOTA, 1887  
County of Ramsey.  
Office of the Registrar of Deeds  
This is to certify that the within  
instrument was filed for Record  
in this office, at St. Paul, on the  
26th day of April, A.D. 1887,  
at 10:57 a.m., and that the same  
is the same as the instrument  
Book 5 of 1887, page 62.

This plat document is an UNOFFICIAL copy of a Subdivision Plat or Registered Land Survey and is made available for information purposes only.  
To obtain an official copy please contact the Ramsey County Recorder's Office.

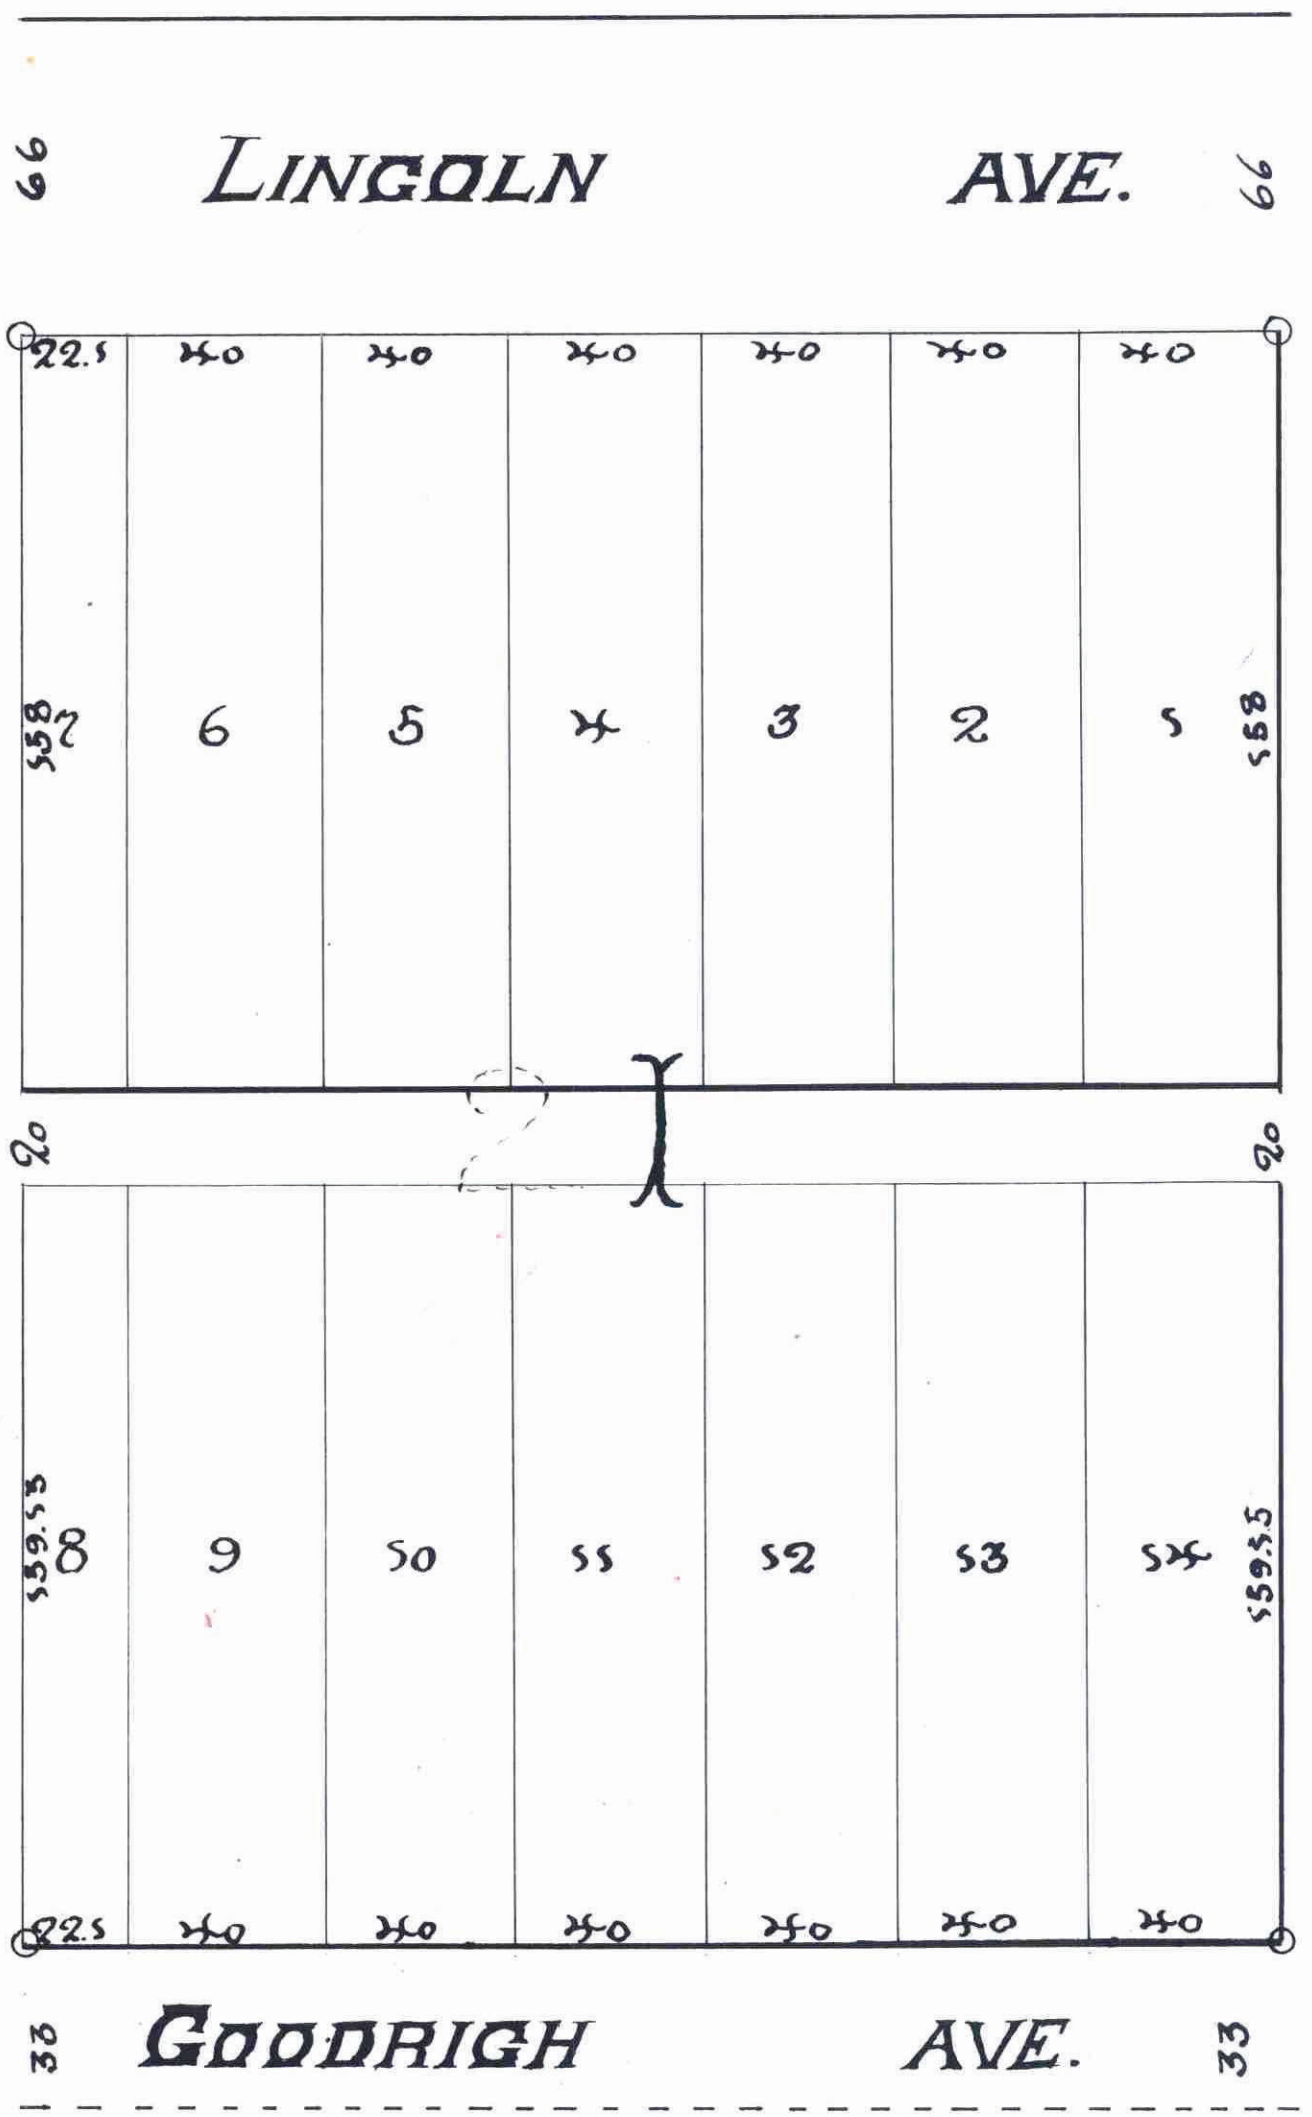

We, the undersigned, owners of Lot 2 Block 6 Rosedale Park, hereby certify that we have caused the same to be surveyed and platted and hereafter known as C. S. Smith's Subdivision of Lot 2 Block 6 Rosedale Park as shown on this map, and hereby dedicate to the public and for the public use for ever the alley here indicated.

Witness our hands, and seals this 29th day of March A.D. 1887  
In presence of  
Otto Norquist  
John T. Haglund

State of Minnesota }  
County of Ramsey } On this 29th day of March A.D. 1887, personally appeared before the undersigned C. S. Smith and Emma K. Smith to me well known, and acknowledged that they executed the foregoing certificate as their own free act and deed.  
W. M. Price,  
Notary Public,  
Ramsey Co., Minn.

We hereby certify to having surveyed and platted the property described on this map as C. S. Smith's Subdivision of Lot 2 Block 6 Rosedale Park and have placed iron monuments at the corners shown on this plat and the same is correct.  
Hawley M. Newell  
Civil Engineer

State of Minnesota }  
County of Ramsey } On this 19th day of March A.D. 1887, personally appeared before the undersigned W. M. Price of and for the firm of Hawley and Newell to me well known and acknowledged that he executed the foregoing certificate as his own free act and deed.  
C. A. Benedict,  
Notary Public,  
Ramsey Co., Minn.

CITY TREASURER'S OFFICE  
ST. PAUL, MINN.  
APR 11 1887  
TAXES PAID  
George W. ...  
A. ...

Accepted and approved this 29th day of March A.D. 1887  
Superior Court }  
J. L. Starkey } Plat }  
J. W. ... } Commissioners }  
I hereby recommend the acceptance of the within plat by the Council of the City of St. Paul.

Accepted by the Council of the City of St. Paul on the 31st day of April 1887  
W. M. Price  
City Clerk

Taxes paid April 13, A.D. 1887  
M. F. Kain  
County Auditor -  
Ramsey Co., Minn.  
By E. A. Harrow