

CLARKE'S SUBDIVISION OF LOTS 4 & 5 BASS ACRE LOTS

RAMSEY CO. MINNESOTA.

ELMER & MORRISON
SURVEYORS.


SCALE 1 INCH = 30 FEET.

⊙ REPRESENTS IRON MONUMENT.

45

STATE OF MINNESOTA,
County of Ramsey,
Office of the Register of Deeds.
This is to certify that the within instrument was filed for record in this Office, at St. Paul, on the 15th day of March, A. D. 1887, at 8 o'clock A. M., and that the same was duly recorded in Book... of Journals... pages...
By *J. B. Bell*
Register of Deeds

Mc MENEMY ST

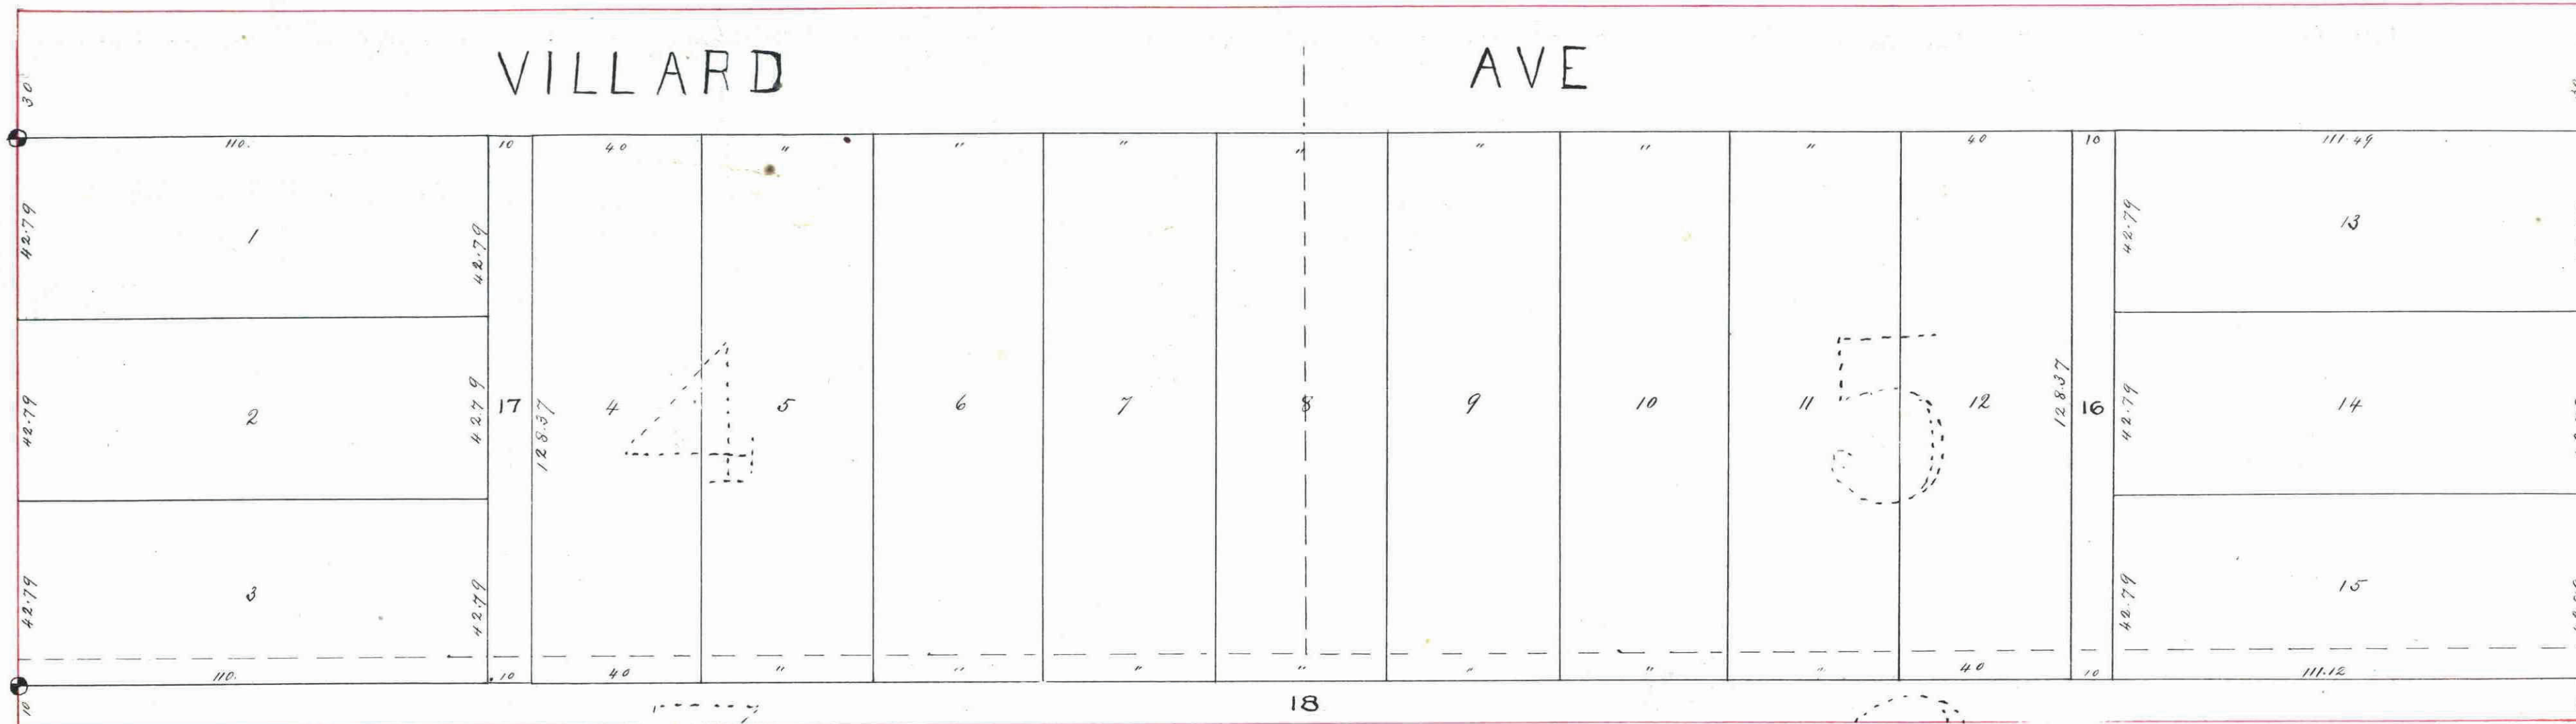

ARKWRIGHT ST

Jaggards Addition

This is to certify that Lena B. Clarke and Francis B. Clarke her husband, proprietors of Lots four (4) and five (5) and the North sixteen (16) feet 100 (2) inches of Lot two (2) and three (3) Bass Acre Lots situated in the South West Quarter (S.W. 1/4) of Section Twenty (20) Township Twenty nine (29) North Range Twenty two (22) West of the 4th principal meridian, have caused the same to be surveyed and subdivided and platted and hereafter known as "Clarke's Subdivision of Lots 4 and 5 Bass Acre Lots" and hereby dedicate to the public and for the public use forever all streets and avenues as herein indicated -
Witness our hands and seals this 15th day of February, A.D. 1887.

In presence of
Lena B. Clarke Seal
Francis B. Clarke Seal
J. B. Bell
 State of Minnesota, S.S.
 County of Ramsey, A.D. 1887, personally came before me, the undersigned, Lena B. Clarke and Francis B. Clarke to me well known and they acknowledged that they executed the foregoing certificate for the uses and purposes therein expressed as their own free act and deed.
J. B. Bell
 Notary Public
 Ramsey Co. Minnesota

We hereby certify to having surveyed and platted the property as described on this map as "Clarke's Subdivision of Lots 4 & 5 Bass Acre Lots" and have placed iron monuments at each and every corner of the block as shown by this map and the same is correct.
Elmer & Morrison
 Surveyors.

State of Minnesota, S.S.
 County of Ramsey, A.D. 1887, personally appeared before the undersigned, John H. Morrison to me well known to be a member of the firm of Elmer and Morrison and acknowledged that he executed the foregoing certificate as his own free act and deed.
Henry B. Wenzell
 Notary Public
 Ramsey Co. Minnesota

Accepted and approved this 21st day of Feb., A.D. 1887.
J. S. Holsem } Plat Commissioner
Wm. A. Van Slyke }
 I hereby recommend the acceptance of the within plat by the common council.
Wm. A. Van Slyke
 City Engineer

Accepted by the common council of the City of St. Paul on the 15th day of March, A.D. 1887.
Wm. A. Van Slyke
 City Clerk

Taxes paid March 15th 1887
M. A. Karr
 County Auditor
 Ramsey Co. Minnesota

Assessments paid
 City Treasurer
 St. Paul.

CITY TREASURER'S OFFICE
 ST. PAUL, MINN.
 MAR 15 1887
 ASSESSMENTS PAID
J. B. Bell

OFFICE OF
 COUNTY TREASURER,
 ST. PAUL, MINN.
 MAR 15 1887
 1886 TAX PAID.
 F. A. RENZ, Co. Treas.