


John A. Weiders Subdivision of Lot 45 of Cottage Homes

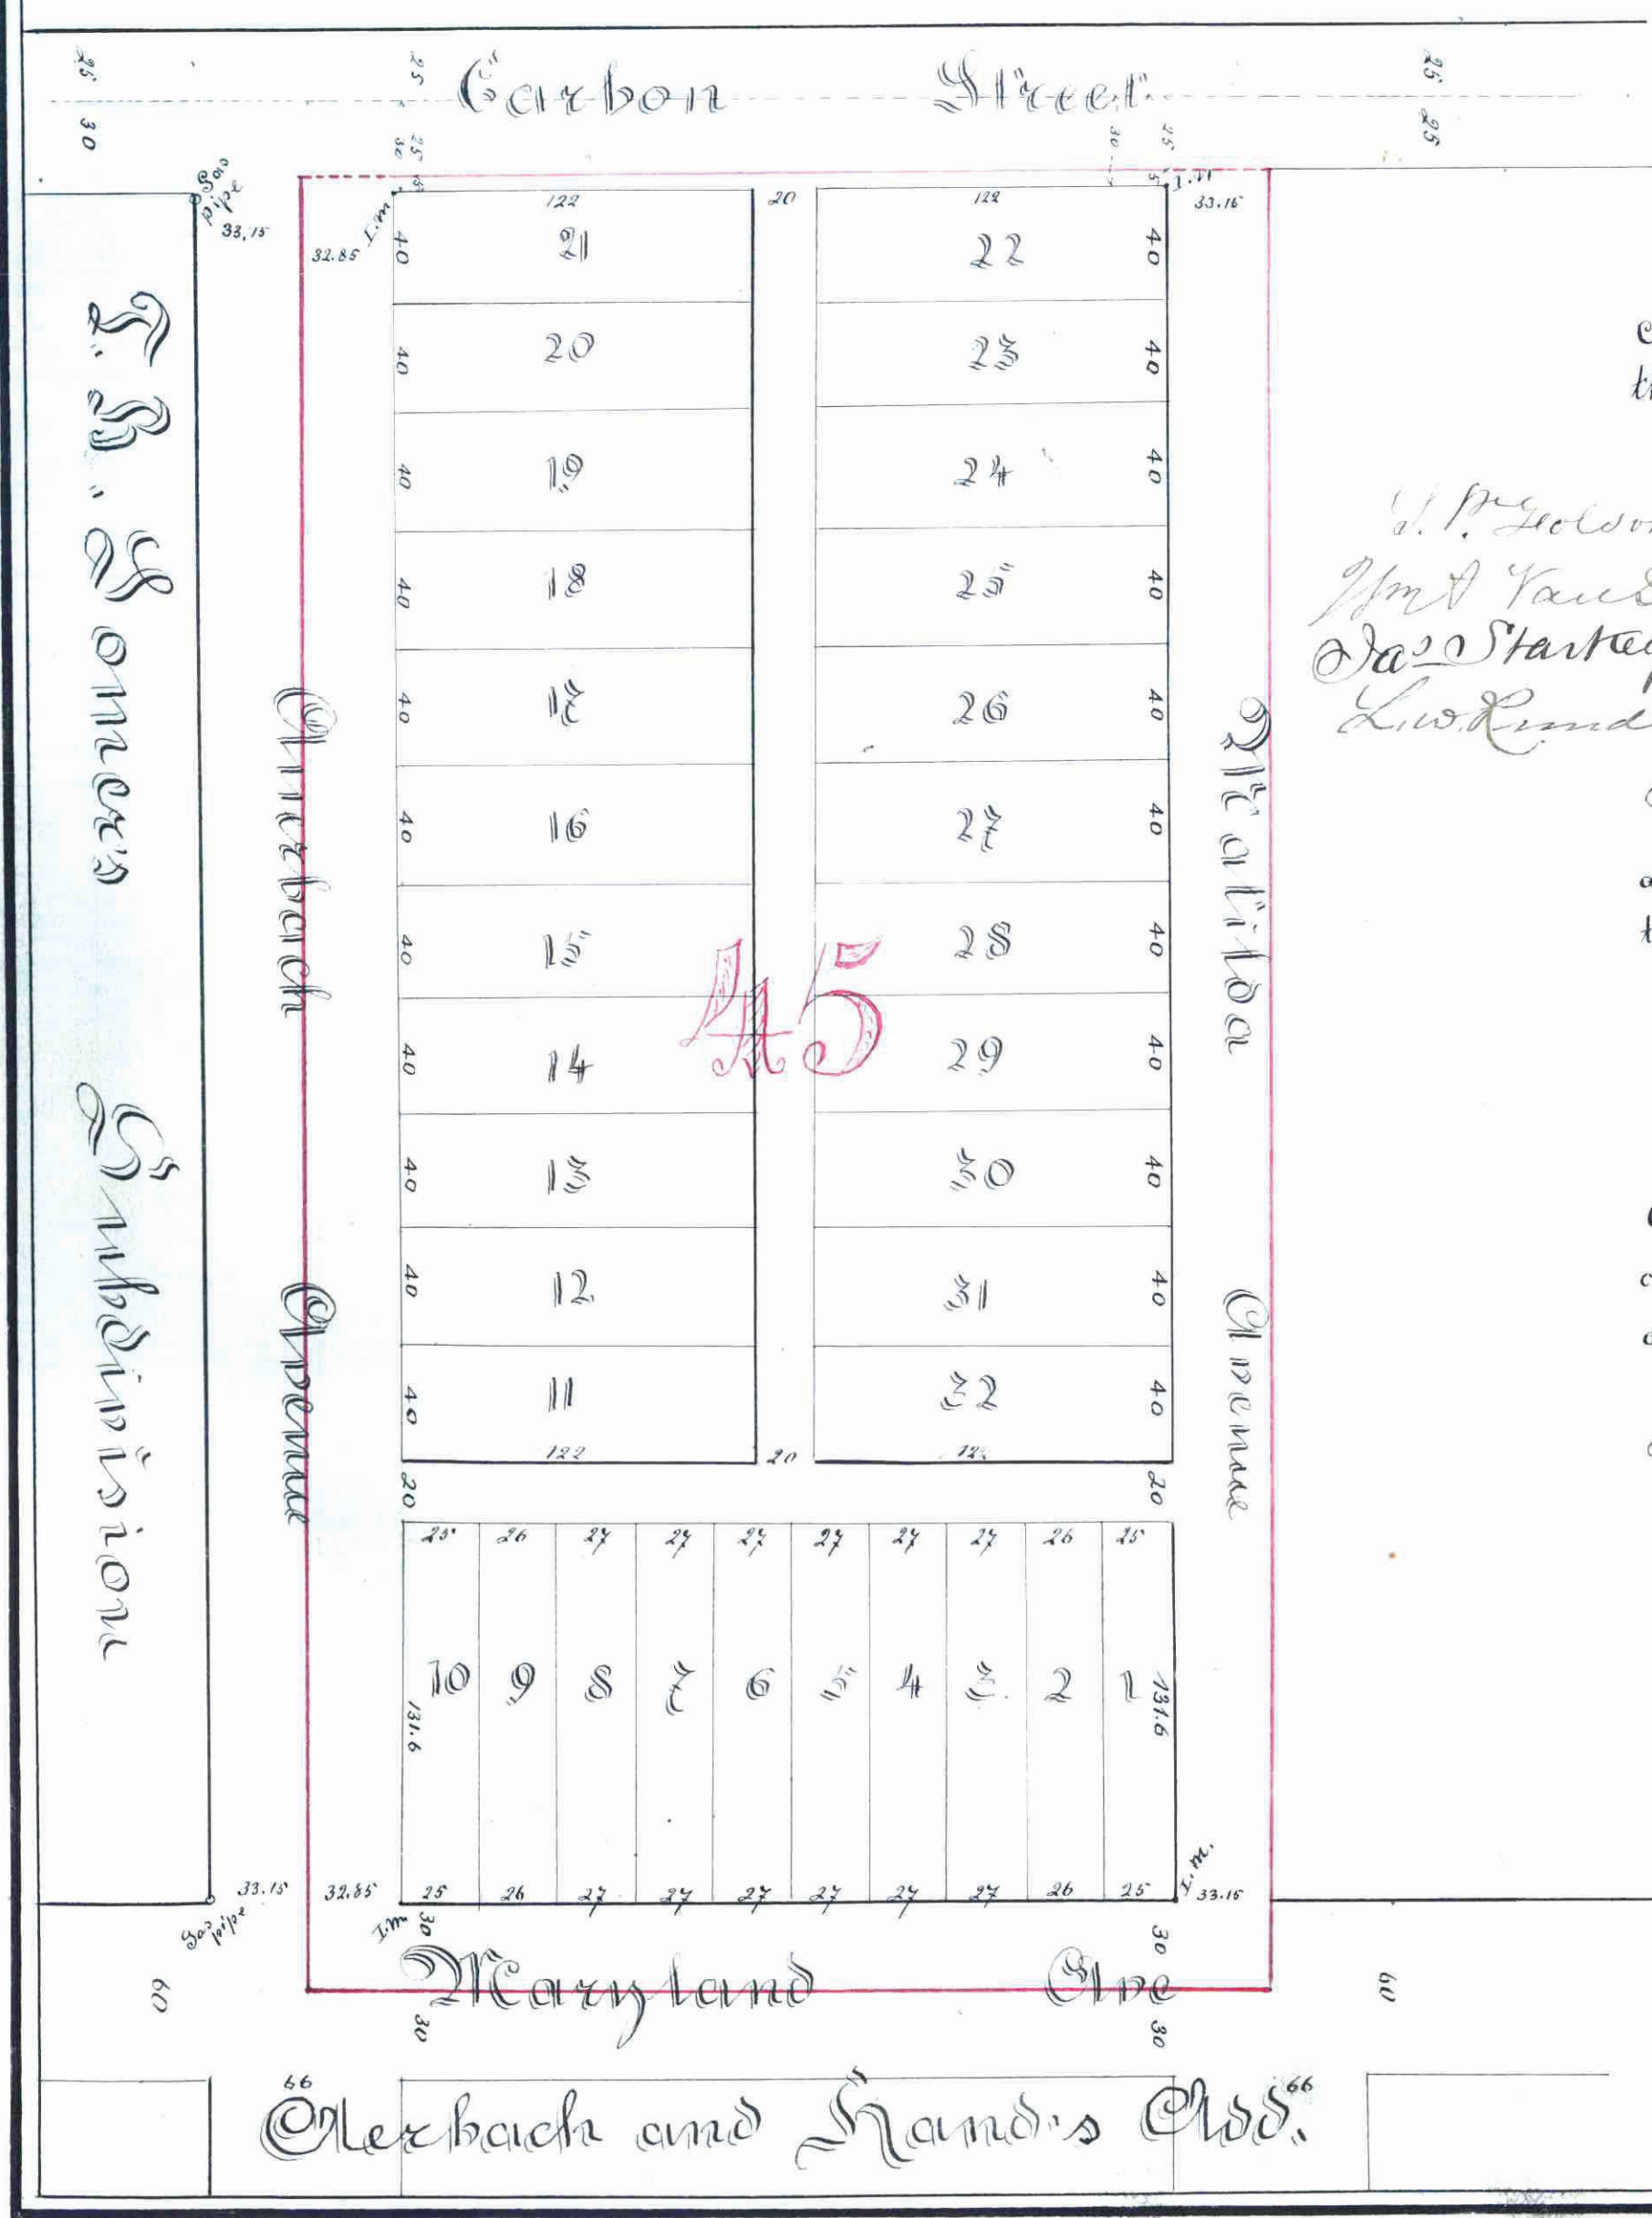

Approved and accepted
this 2nd day of April 1887

W. P. Sedgwick
Wm. Vandelyke
Geo. Starkey
Geo. Reynolds } Plat Commissioners

I hereby recommend the
acceptance of the within plat by
the common council.

City Engineer

Accepted by the common
council of the city of St. Paul
on the 5th day of April, 1887

Wm. McCarty
City Clerk

This plat document
is an UNOFFICIAL
copy of a
Subdivision Plat or
Registered Land Survey
and is made available for
information purposes only.

To obtain an official copy
please contact the Ramsey
County Recorder's Office.

I hereby certify to having surveyed
and platted the property as described
on this map as John A. Weiders
Subdivision of Lot 45 of
Cottage Homes and have placed
iron monuments at the corners
of said Subdivision as shown
on this map and the same is
correct

Ed. Koeneck
Surveyor

I the undersigned Mary
F. Morris (widow) proprietress
of Lot 45 of Cottage Homes
do hereby certify to having caused
the same to be surveyed and platted
and hereafter known as John
A. Weiders Subdivision of
Lot 45 of Cottage Homes
and I do hereby give and dedicate to
the public and for the public use
forever all the street and alleys as on
this map or plat laid out, and
designated

In witness whereof I have hereunto
set mine hand and seal this 20th day
of March 1887

In presence of
Geo. A. Weider
Louis Schiel
Taxes

I have paid the 1st day of May 1887
the City Treasurer
Ramsey Co. Minn.
J. W. McGuire

State of Minnesota } S.S.
County of Ramsey }
before me notary public in and for
Ramsey County State of Minnesota
on this 2nd day of April 1887 personally
appeared Ed. Koeneck to me well
known and signed the above certificate
and he ack. nowledged that he executed the
same as his own free act and deed

M. F. Propping
Notary Public
Ramsey County Minnesota

State of Minnesota } S.S.
County of Ramsey }
before me the undersigned notary
public in and for Ramsey County
State of Minnesota on this 5th day of
March 1887 personally appeared
Mary F. Morris to me well known
to be the party described in and who
signed the above certificate and she
acknowledged that she executed the
same freely and voluntarily for the
uses or purposes therein expressed

Louis Schiel
Notary Public
Ramsey County Minnesota

