

# Wright and William's Re-arrangement

Of  
Block 12

MACALESTER PARK.

Scale: 1 in = 60 ft.  
HAWLEY & NEWELL,  
Engineers.

STATE OF MINNESOTA,  
County of Ramsey, }  
Office of the Register of Deeds  
This is to certify that the within instrument was filed for Record in this Office, at St. Paul, on the 18th day of May, A. D. 1887, at 7 o'clock P. M., that the same was duly recorded in Book... of... pages...  
By: *[Signature]*


This plat document is an UNOFFICIAL copy of a Subdivision Plat or Registered Land Survey and is made available for information purposes only.  
To obtain an official copy please contact the Ramsey County Recorder's Office.

ACCEPTED AND APPROVED THIS 30th day of May, A. D. 1887,  
*[Signatures]* Plat Commissioners.

I hereby recommend the acceptance of the within plat by the Common Council.  
City Engineer.

Accepted and Approved by the Common Council of the City of St. Paul, on the 2nd day of June, A. D. 1887.  
City Clerk.

Taxes paid this 6th day of May 1887  
*[Signature]* County Auditor.  
Assessments *[Signature]* per *[Signature]* City Treasurer, St. Paul.

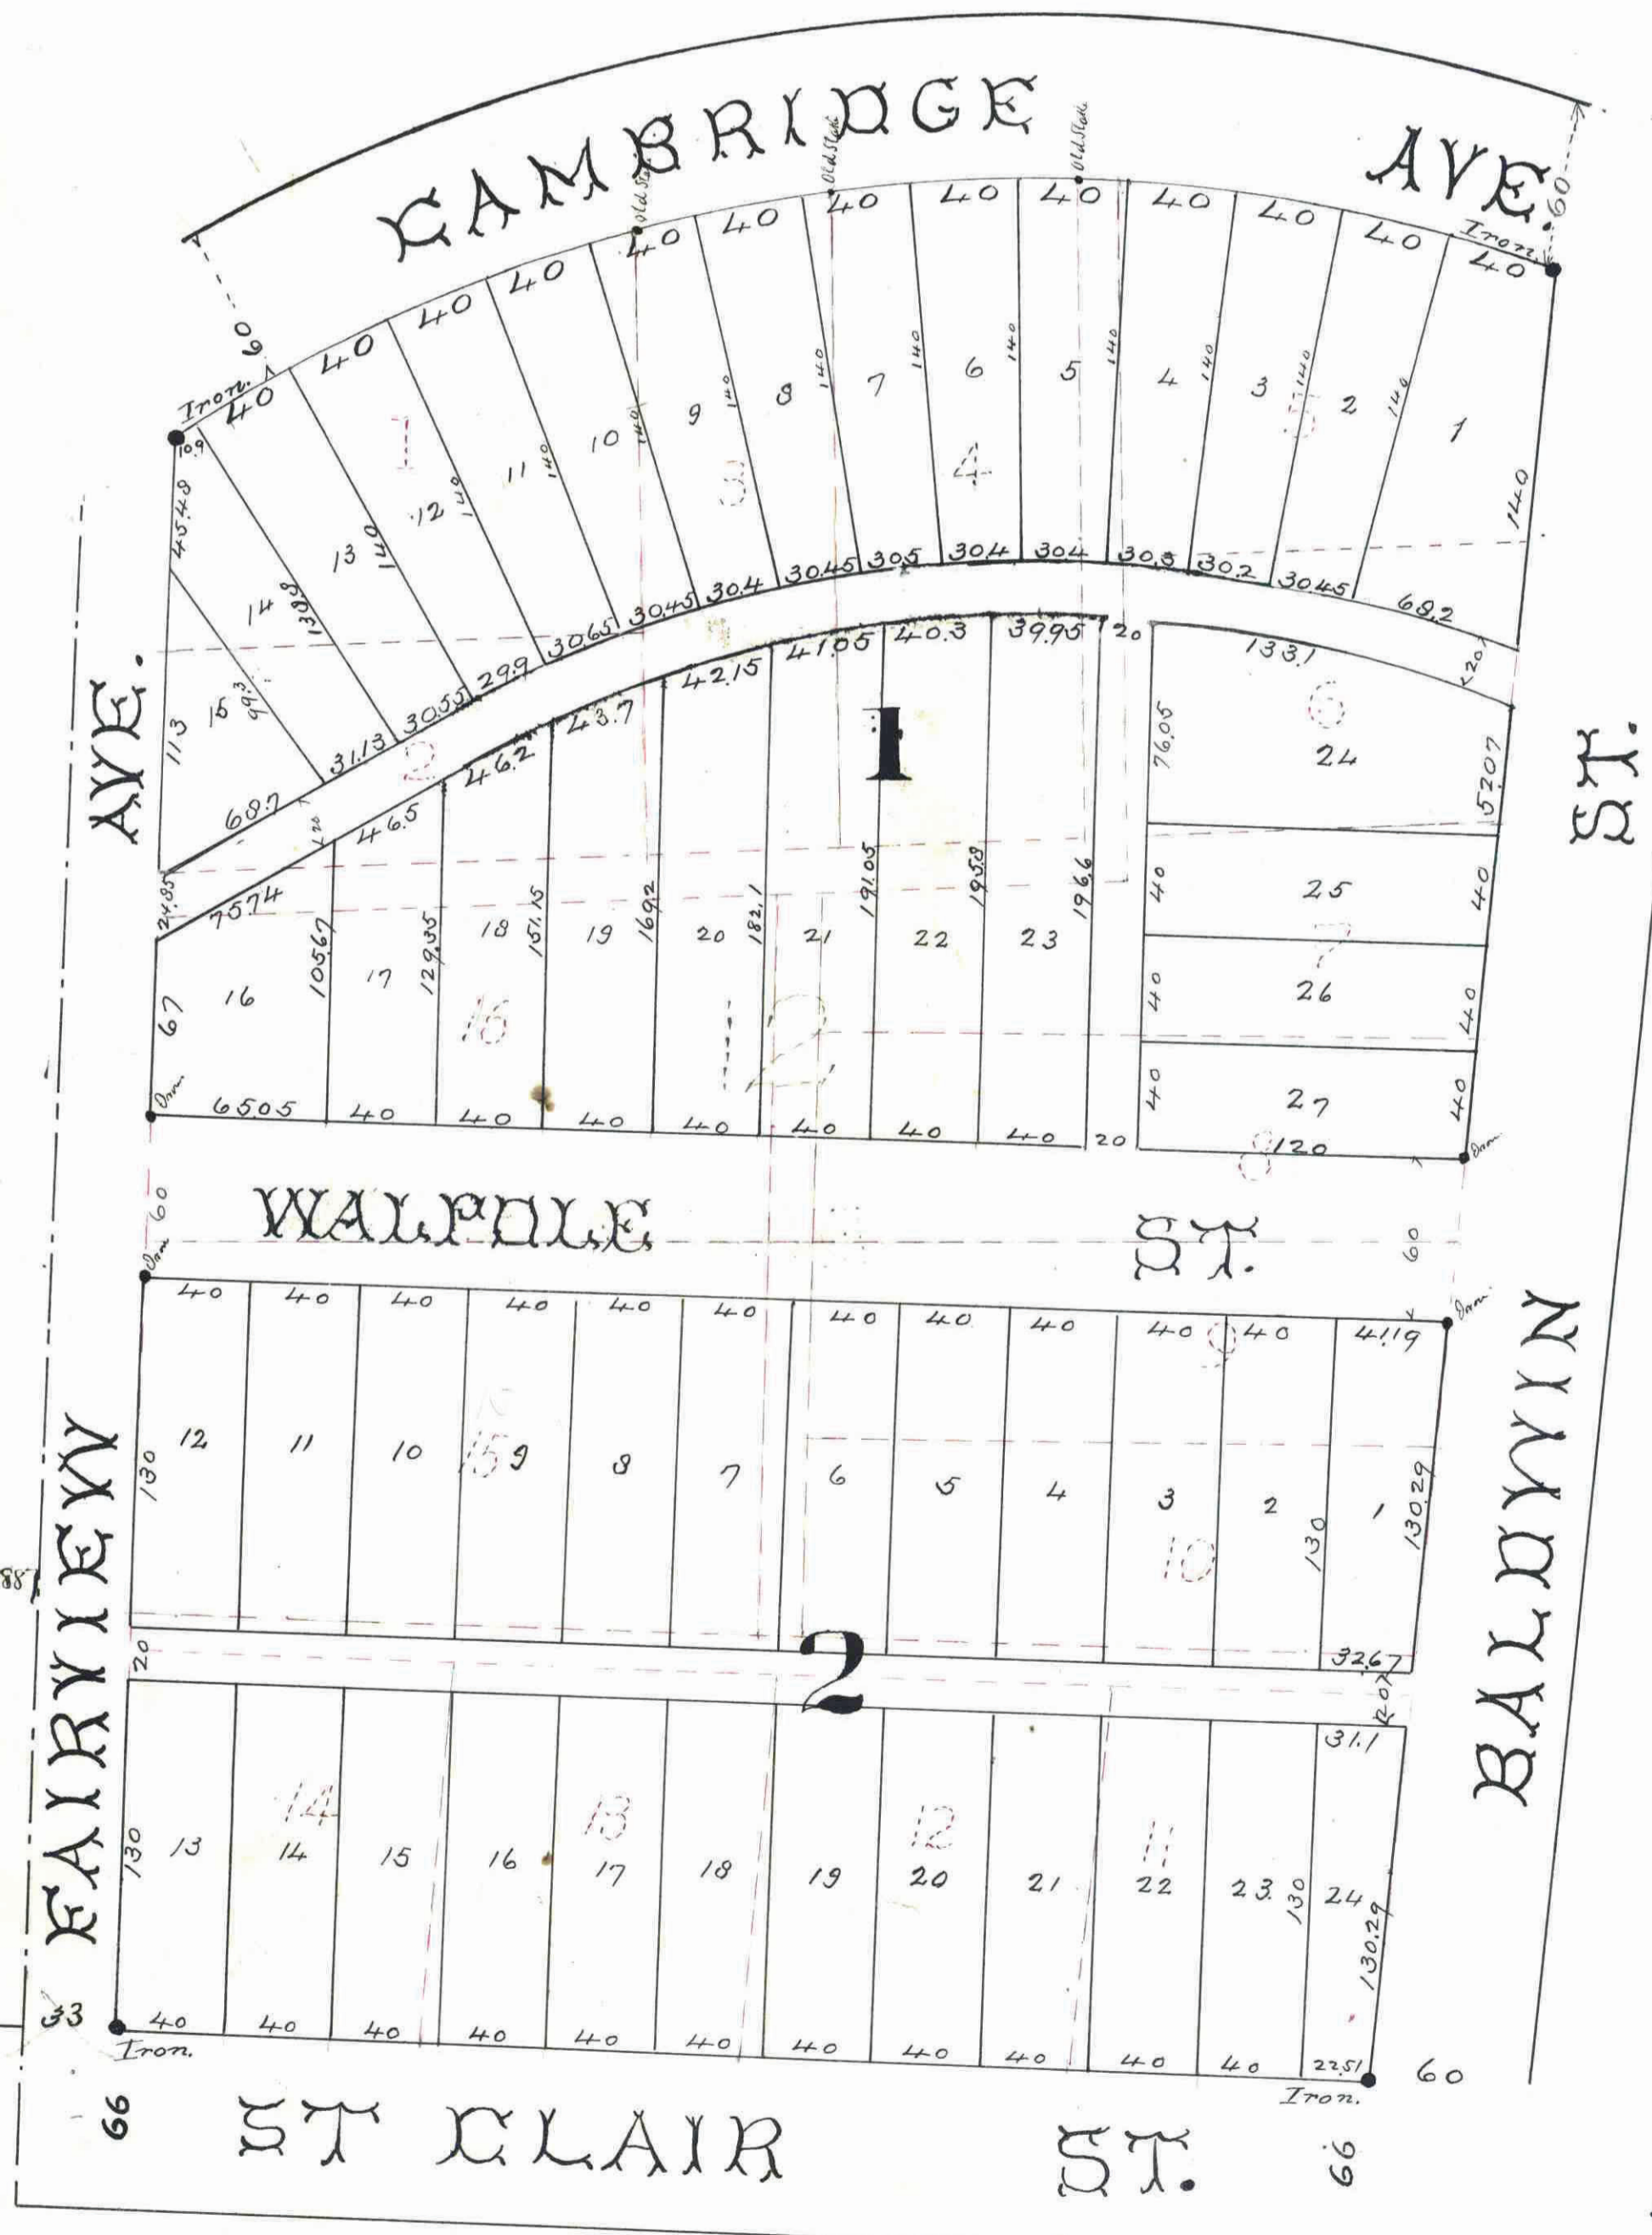

County of Ramsey } S.S.  
State of Minnesota }  
On this 15th day of March, A. D. 1887, personally came before me *[Signature]* of the firm of *[Signature]* to me well known, and acknowledged that he executed the foregoing certificate as his own free act and deed.  
Notary Public,  
Ramsey County.

We hereby certify that we have surveyed and subdivided Block 12 of Macalester Park, and that there are iron monuments at each corner of blocks shown on this plat, and the same is correct.  
*[Signatures]* Surveyors.

The Frederick P. Wright and Carrie Belle Wright his wife and Cornelius Williams, the owners of Block 12 of Macalester Park, hereby certify that we have caused the same to be surveyed and platted and hereafter known as Wright and Williams' Rearrangement of Block 12 Macalester Park, and we hereby dedicate to the public and for the public use forever, the streets and alleys as herein indicated.  
Witness our hands and seals this 14th day of March, 1887.  
In the presence of *[Signatures]* *[Signatures]* *[Signatures]*

County of Ramsey } S.S.  
State of Minnesota }  
On this 11th day of March, A. D. 1887, personally came before me the undersigned *[Signature]* to me well known, and acknowledged that they executed the foregoing certificate as their own free act and deed.  
Notary Public,  
Ramsey County, Minn.

CITY TREASURER'S OFFICE  
ST. PAUL, MINN.  
MAY 6 1887  
ASSESSMENTS PAID  
*[Signature]*

OFFICE OF COUNTY TREASURER,  
ST. PAUL, MINN.  
MAY 6 1887  
1886 TAX PAID.  
F. A. RENZ, Co. Treas.

160