

# WARREN'S GARDEN OUT LOTS TO ST PAUL M T


Notary Public, Minnesota Territory  
April 9<sup>th</sup> 1855.

S. John Warren proprietor of "Warrens Garden Outlots" to Saint Paul in Ramsey County, Minn. do hereby certify that I caused the same to be surveyed into lots as indicated on this map, to the end that the same may be recorded as the law directs, and I do hereby give the names therein named for public use.

Territory of Minnesota  
Ramsey County } ss:

Before me the undersigned a Notary Public in and for said County, personally appeared John Warren this 9<sup>th</sup> day of April A.D. 1855 to me well known to be the identical person who signed and executed the foregoing certificate and who acknowledged that he executed the same freely and voluntarily for the uses and purposes therein expressed.

J. McBurnick  
Notary Public

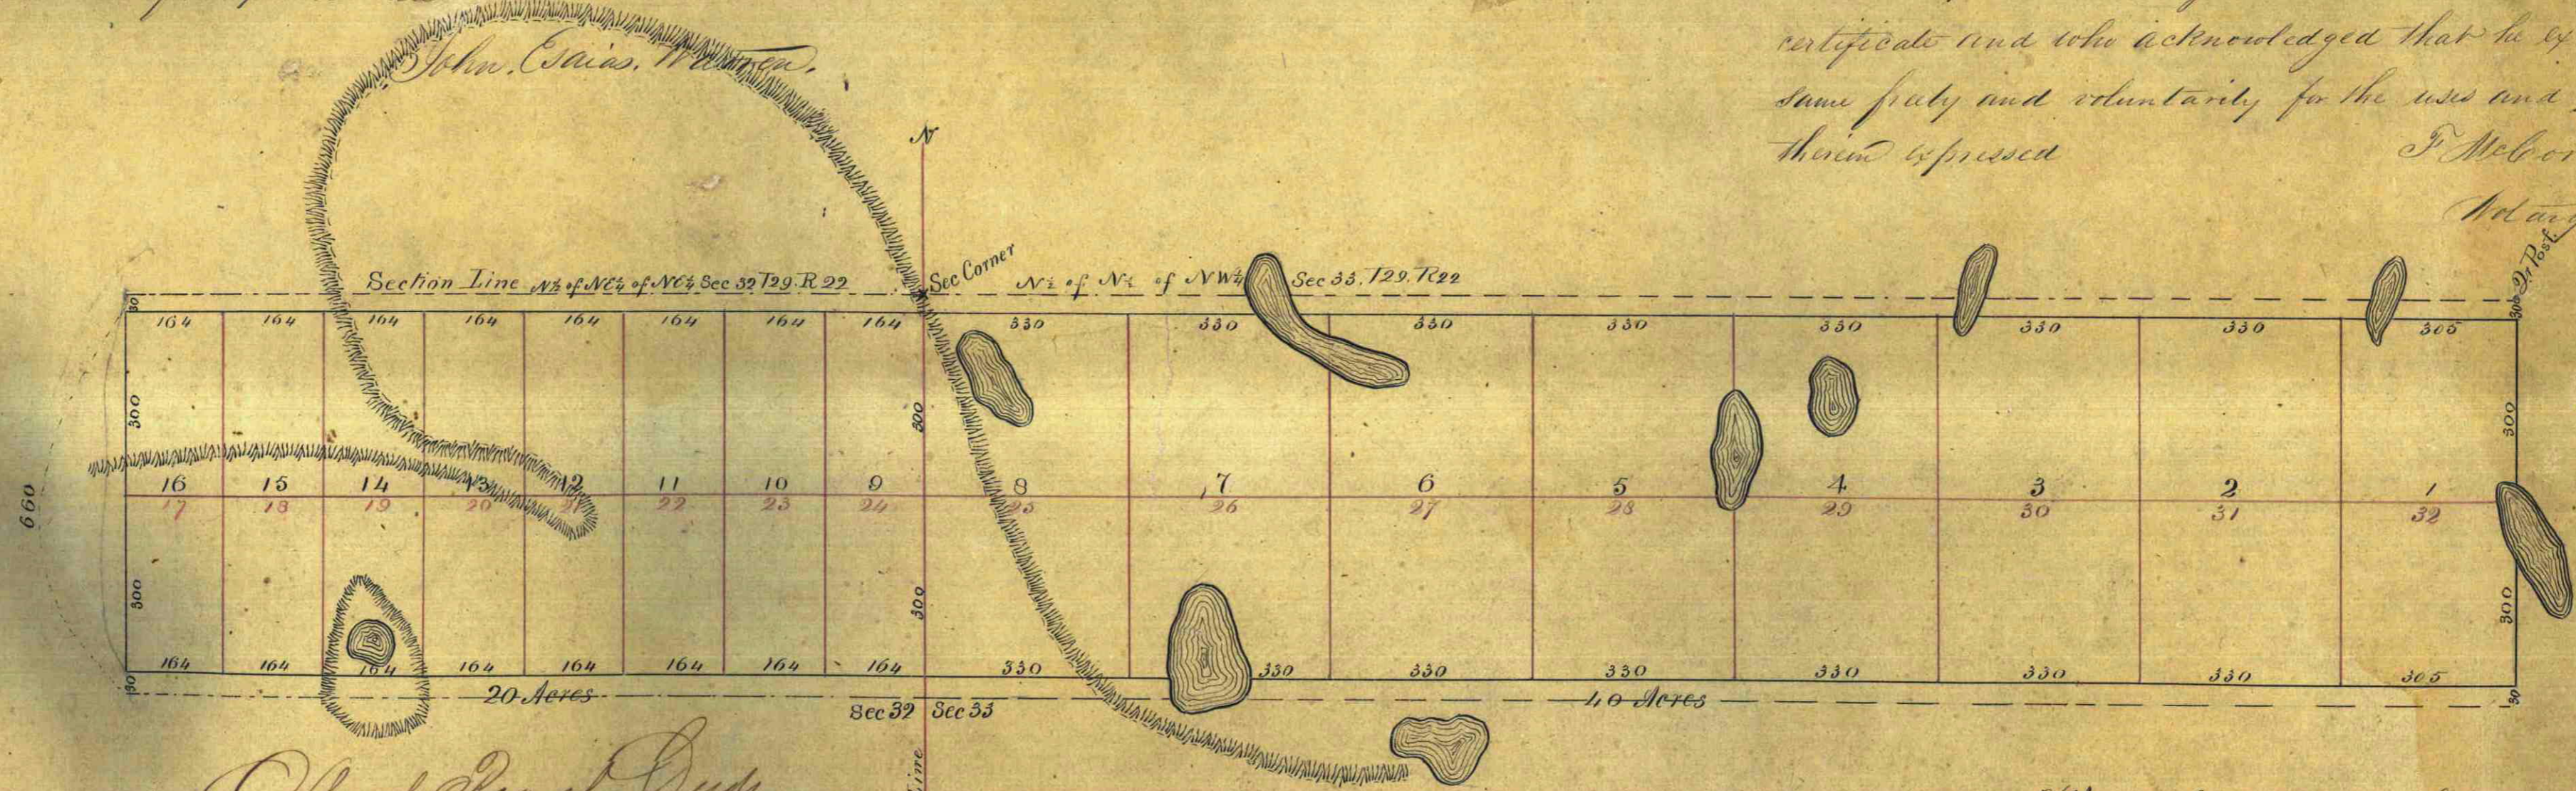

Office of Reg of Deeds  
Ramsey County Minn  
I hereby certify that this is a correct copy of the original map of Warren's Garden Outlots filed in this office for record April 9<sup>th</sup> A.D. 1855 at 10 1/2 o'clock A.M. and was duly recorded in Book B of Town Lots  
Louis M. Davis  
Reg of Deeds  
for S. J. Warren Deputy

Note  
The lots lying east of the North & South Section line contain about 2 1/2 acres. Those lying west contain about 1 1/4 acres.

We do hereby certify that this is a correct Plot of "Warrens Garden Outlots" to St. Paul as surveyed by us in the Month of April A.D. 1855.

Eugene Case  
Civil Engineers & Surveyors  
Saint Paul  
M. D.