

WEST SIDE ANNEX

OF


Lot 8 of Marshall's Subdivision of Blk. 27

MACKUBIN & MARSHALL'S ADDITION

Scale: 1 in. = 80 ft.

Surveyed & Drawn by
ELMER & NEWELL
Civil Engineers

ST. ANTHONY AVE.

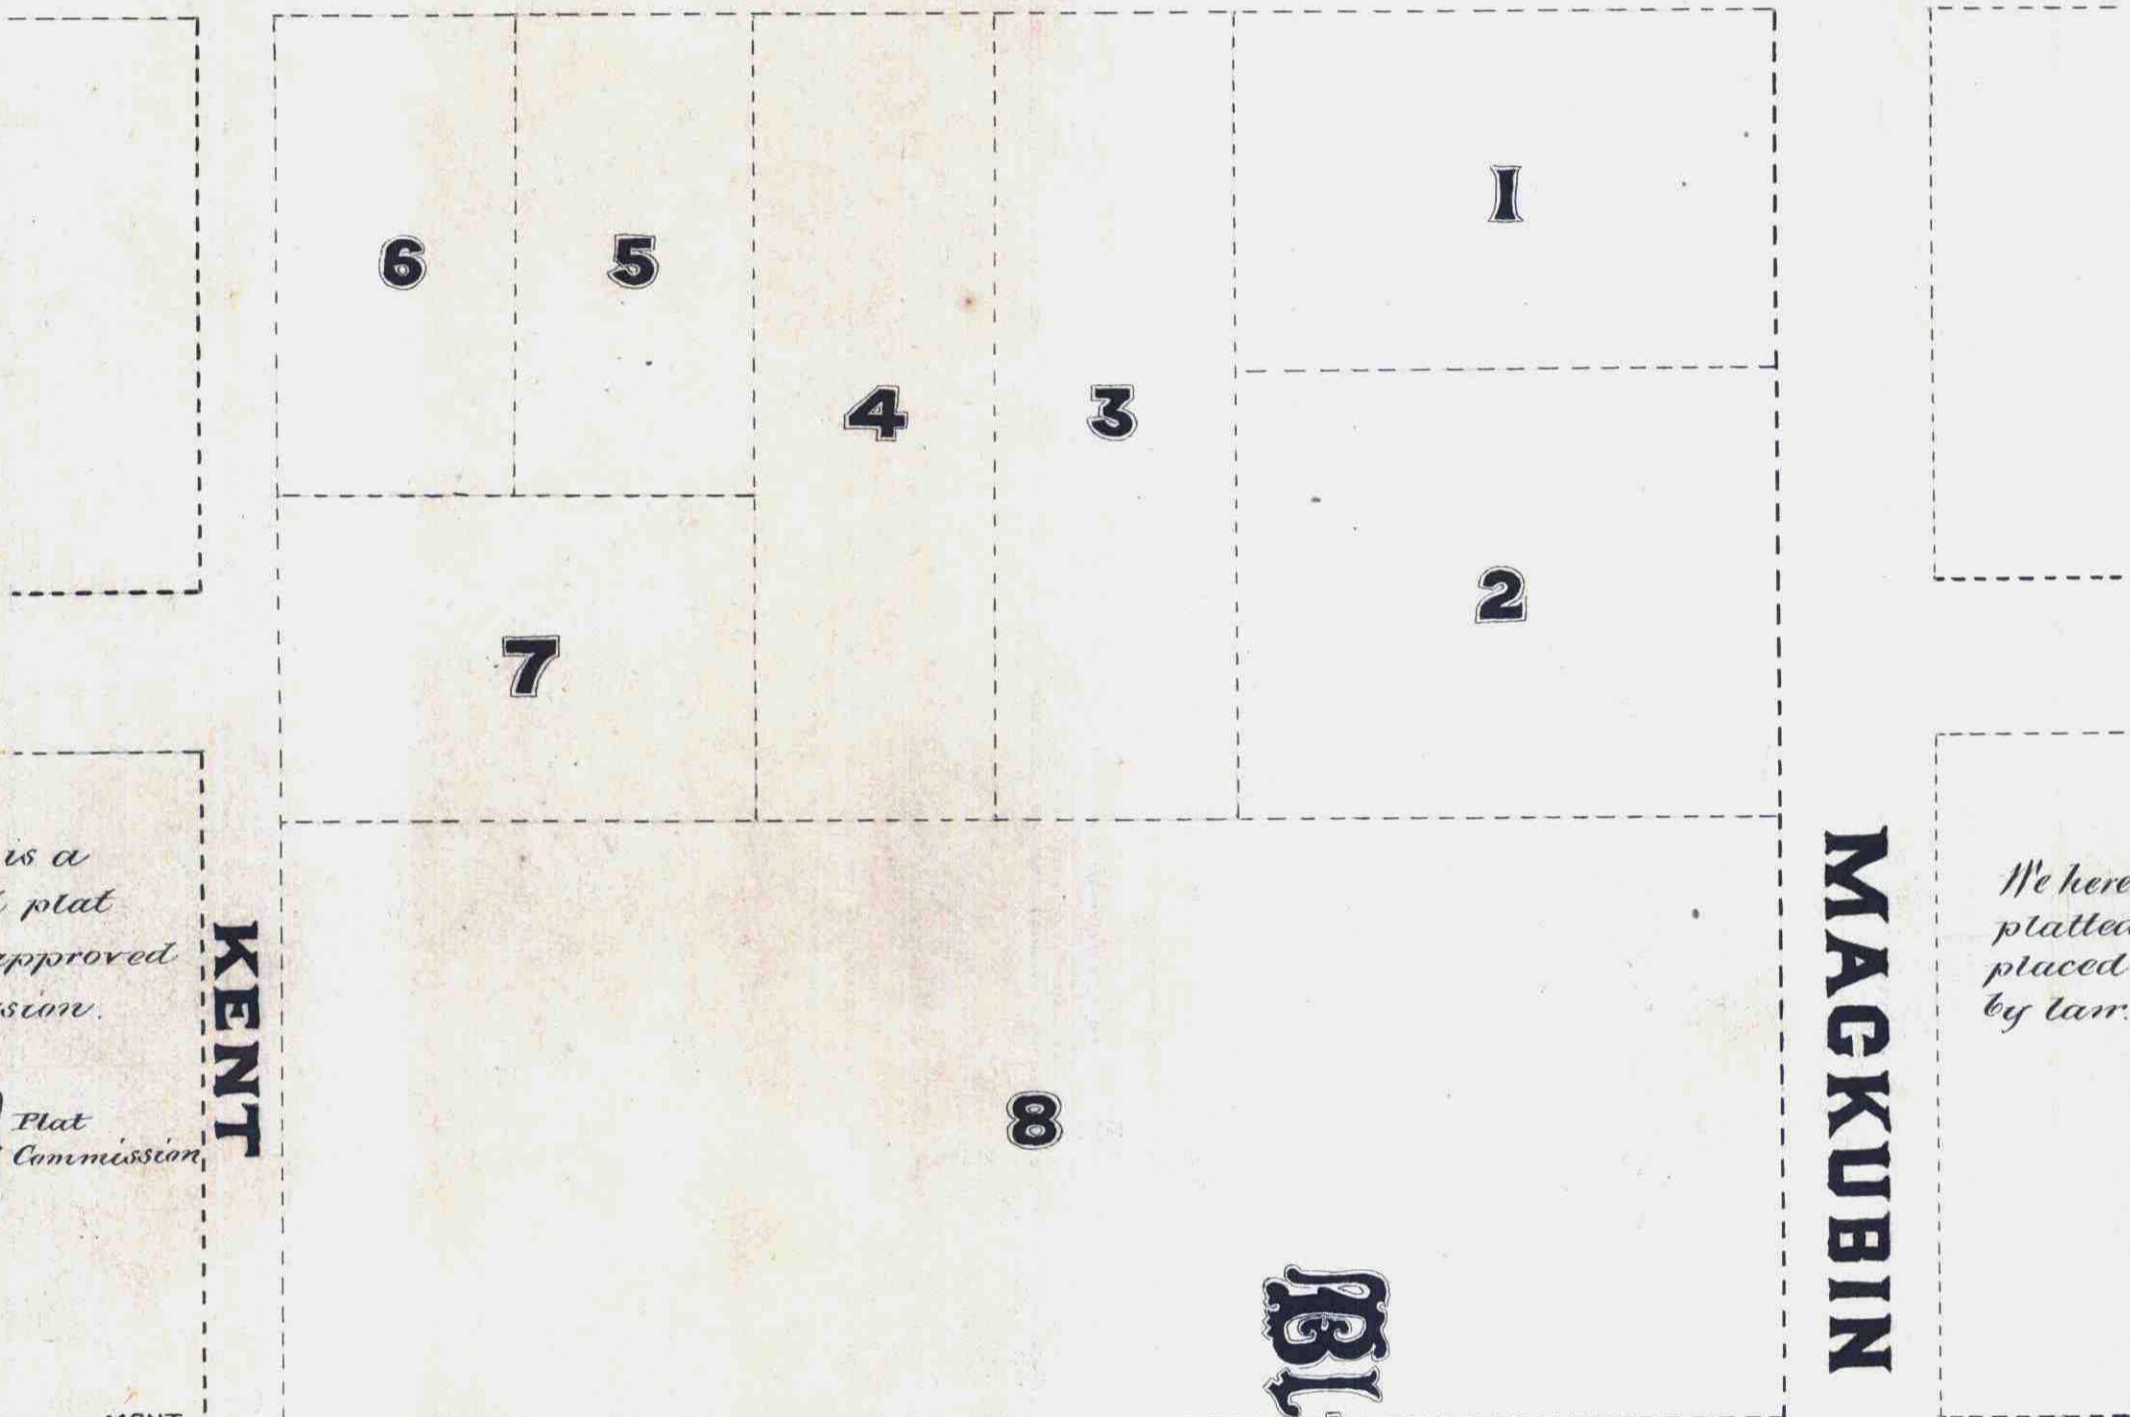

CARROLL ST.

Block 27

IGLEHART ST.

MARSHALL AVE.

We hereby certify that this plat or map is a true and correct copy of an original plat or map of said addition this day approved signed and accepted by this commission.

Dated March 17th 1883.

J.P. Johnson
J.M. Paulsen
Geo. Stanley
Plat Commission


We hereby certify to having surveyed and plotted the within property, and have placed iron monuments as required by law. And that the same is correct.

Elmer & Newell
Civil Engineers

I do hereby certify to having examined the within plat and do recommend its approval.

City Engineer.

Taxes Paid April 16/83
J.M. Cardy
County Clerk

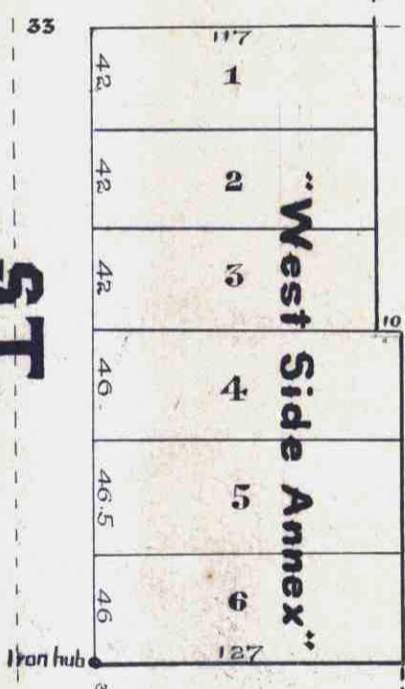

Accepted By Council, Saint Paul
Apr. 3, 1883
City Clerk

City Treasurer's Office
ST. PAUL, MINN.
APR 4 1883
ASSESSMENT PAID
George R. Lewis City Treasurer

We, the undersigned owners of all that portion of Lot eight of "Marshall's subdivision of Block twenty seven of Mackubin's and Marshall's Addition" to the City of St. Paul shown by this plat, do hereby certify to having caused the same to be surveyed and plotted as herein indicated, and we do hereby give and dedicate to the public and for the public use forever the streets as shown to run through said property. In Witness whereof we hereunto set our hands and seals this 17th day of March A.D. 1883.

In presence of
Hiram S. York

Thomas Cochran
William Barbour
Elizabeth Barbour
Elija C. Barbour
by their attorneys in fact

Seal
Seal
Seal
Seal

State of Minnesota }
County of Ramsey } ss.

Be it known that on this 17th day of March A.D. 1883 personally appeared before me Thomas Cochran Jr., Attorney in Fact for Thomas Cochran, and William Barbour, & Elizabeth Barbour his wife; to me known to be the identical person who executed the foregoing certificate, and he acknowledged that he executed for the same as such Attorney freely and voluntarily for the uses and purposes therein expressed.

Witness my hand and Notarial seal
W.C. Gardner
Notary Public
Ramsey County

STATE OF MINNESOTA } ss.
County of Ramsey }
OFFICE OF THE REGISTER OF DEEDS.
This is to certify that the within instrument was filed for Record in this office, at St. Paul, on the 16th day of April, A.D. 1883 at 11 o'clock A.M., and that the same was duly recorded in Book 5 of Maps pages 11 & 12.
By _____
Deputy.

77