


# Wilson's Rearrangement - of a part of -

Marshall's subdivision of Block 27

MACKUBIN & MARSHALLS ADD. TO ST. PAUL

Scale 1 in. = 60 feet

HAWLEY & NEWELL  
Civil Engrs.

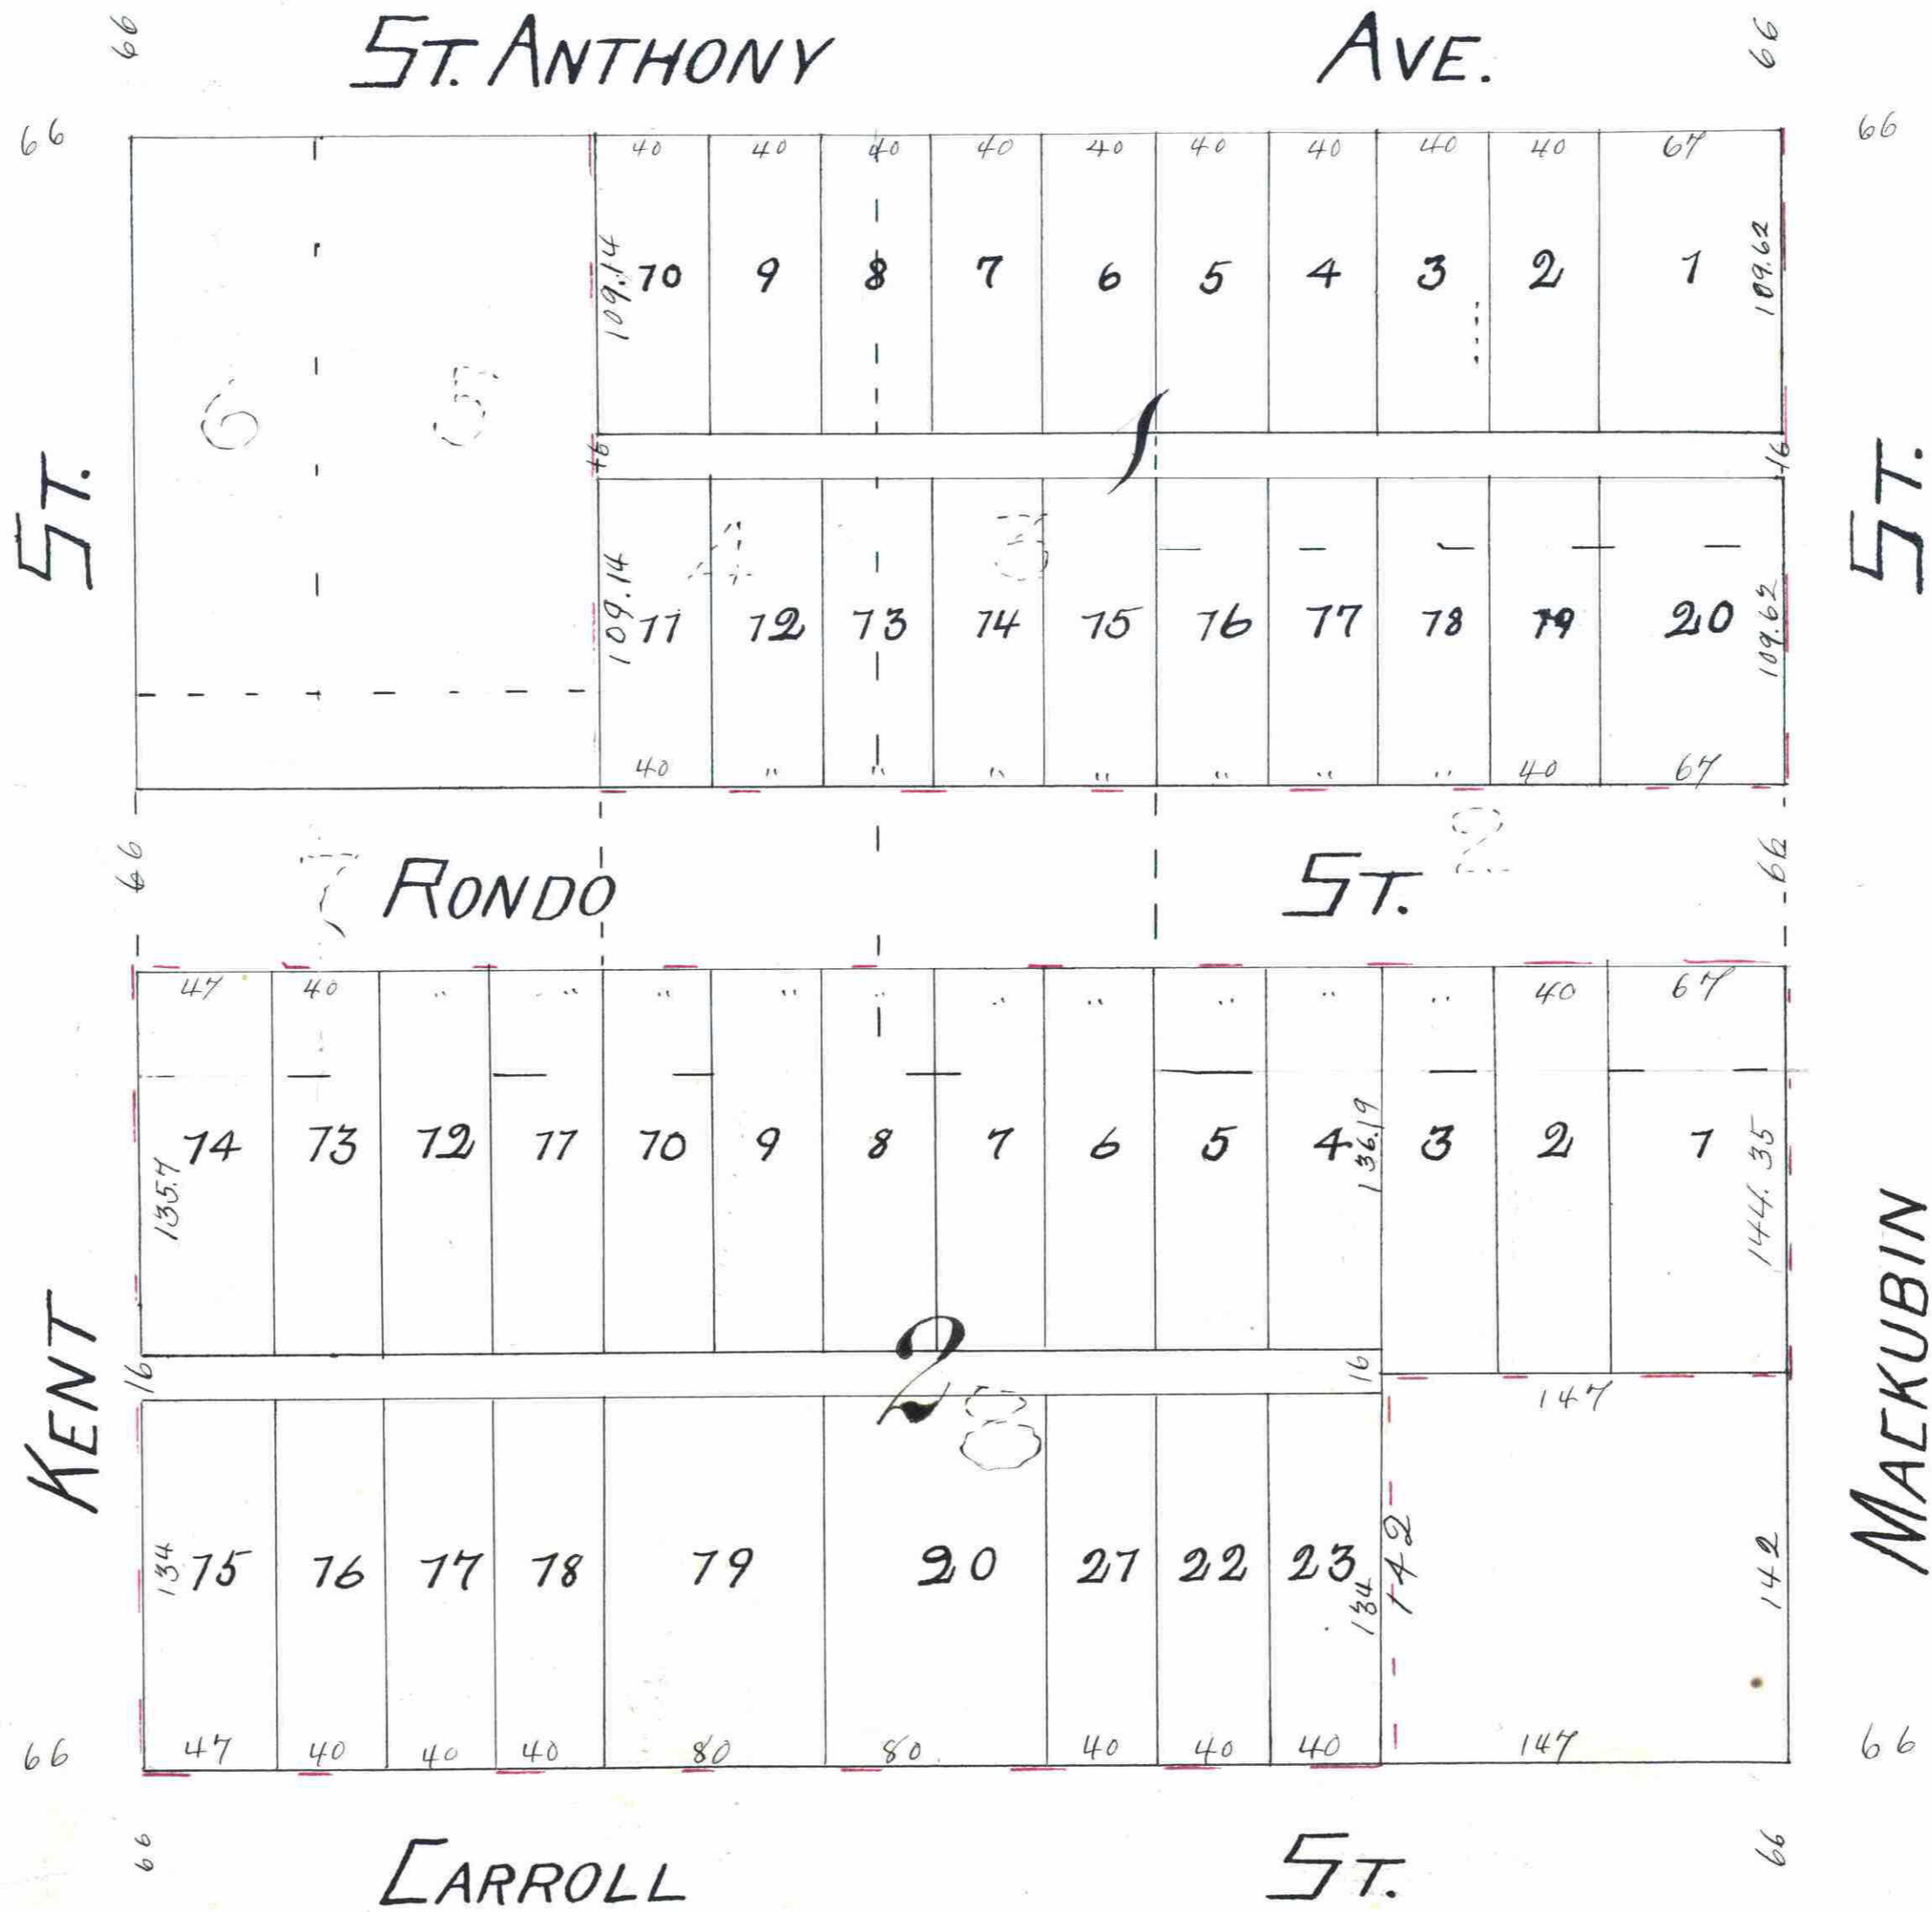

10 20 1887  
STATE OF MINNESOTA, ss.  
County of Ramsey,  
Office of the Register of Deeds.  
This is to certify that the within instrument was filed for Record in this Office, at St. Paul, on the 26th day of July, A.D. 1887 at 4:30 P.M. and that the same is duly recorded in Book 534, page 534.

Accepted and Approved  
this 19th day of July 1887

S. P. Tolson  
J. A. Starky  
L. W. Remick

Flat Commissioners

Accepted by the Common Council of the  
City of St. Paul on this 27th day of July 1887

Third Ward

City Clerk

We the undersigned, owners of lots 1-2, 3 and 4, that part of Lot 5 lying South of the South line of Rondo St.; also that part of lot 6 lying North of the North line of Carroll St., excepting a portion of lot 8, described as follows: Commencing at the North West corner of Mackubin and Carroll Streets; thence North along West line of Mackubin St. 142 ft.; thence West 142 ft.; thence South and parallel to Mackubin St. 142 ft.; thence East along

West line of Carroll St. to place of beginning in Marshall's Subdivision of Block 27, Mackubin & Marshall's Addition to St. Paul

where we have caused the same to be surveyed and plat-  
ted and hereafter known as "Wilson's Rearrange-  
ment of a part of Marshall's Subdivision of  
Block 27, Mackubin & Marshall's Add. to St.  
Paul" and hereby dedicate to the public and  
for the public use forever all the streets, ave-  
nues and alleys as herein indicated.

Witness our hands and seals this 18th day  
of July A.D. 1887

In presence of  
Thomas P. Wilson. Seal  
Hubert L. Heber. Seal  
Helen L. Heber. Seal  
John A. Swain. Seal  
Katie Swain. Seal  
Otto Kueffner. Seal  
Ida Kueffner. Seal  
By Wilford L. Wilson. Seal  
attorney in fact for  
the above named persons.

Albert P. Hallich. Seal  
M. E. Hallich. Seal  
Peter Johnson. Seal  
Carrie T. Johnson. Seal  
B. J. Wilson. Seal  
Att. in fact for above named persons.  
Wilford L. Wilson. Seal  
Mary S. Wilson. Seal

State of Minnesota  
County of Ramsey } On this 18th day of July A.D. 1887 person  
ally came before the undersigned a Notary Public in and  
for Ramsey County Minnesota Wilford L. Wilson  
and Mary S. Wilson his wife

to me well known, and acknowledged that they executed  
the foregoing certificate as their own free act and deed

Taxes paid this 26th day of  
July A.D. 1887 M. F. Kahn  
Co. Auditor

W. E. Burton  
Notary Public  
Ramsey Co. Minn.

State of Minnesota }  
County of Ramsey } On the 18th day of July  
A.D. 1887, personally appeared before me Wilford L. Wilson  
known to me to be the person who executed the  
foregoing certificate in behalf of Thomas P. Wilson (widower)  
Hubert L. Heber & Helen L. Heber his wife, John A. Swain  
and Katie Swain his wife, Otto Kueffner and Ida  
Kueffner his wife, Albert P. Hallich & M. E. Hallich his wife,  
Peter Johnson and Carrie T. Johnson his wife,  
and he acknowledged that he executed the  
same as the free act and deed of said

Thomas P. Wilson (widower), Hubert L. Heber & Helen L. Heber  
his wife, John A. Swain and Katie Swain his wife,  
Otto Kueffner and Ida Kueffner his wife, Albert  
P. Hallich and M. E. Hallich his wife, Peter Johnson  
Carrie T. Johnson his wife

W. E. Burton  
Notary Public  
Ramsey Co. Minn.

CITY TREASURER'S OFFICE  
ST. PAUL, MINN.  
JUL 25 1887  
TAXES PAID  
George H. ...  
Treas.

We hereby certify to having surveyed and  
platted property described on this map as  
Wilson's Rearrangement of a part of Marshall's  
Subdivision of Block 27, Mackubin & Marshall's  
Add. to St. Paul, and have placed iron man-  
nents at the corners of each and every block  
as shown on this map, and the same is correct.

Hawley & Newell  
Civil Engineers.

State of Minnesota }  
County of Ramsey } On this 18th day  
of July A.D. 1887, personally came before me,  
the undersigned, W. E. Burton  
of and for the firm of Hawley and Newell, to  
me well known, and acknowledged that  
he executed the foregoing certificate as his  
own free act and deed and as the free act and  
deed of the firm

W. E. Burton  
Notary Public  
Ramsey Co. Minn.

OFFICE OF  
COUNTY TREASURER,  
ST. PAUL, MINN.  
JUL 19 1887  
1886 TAX PAID.  
F. A. RENZ, Co. Treas.